


▷ SNID SJÁ BLAD 2

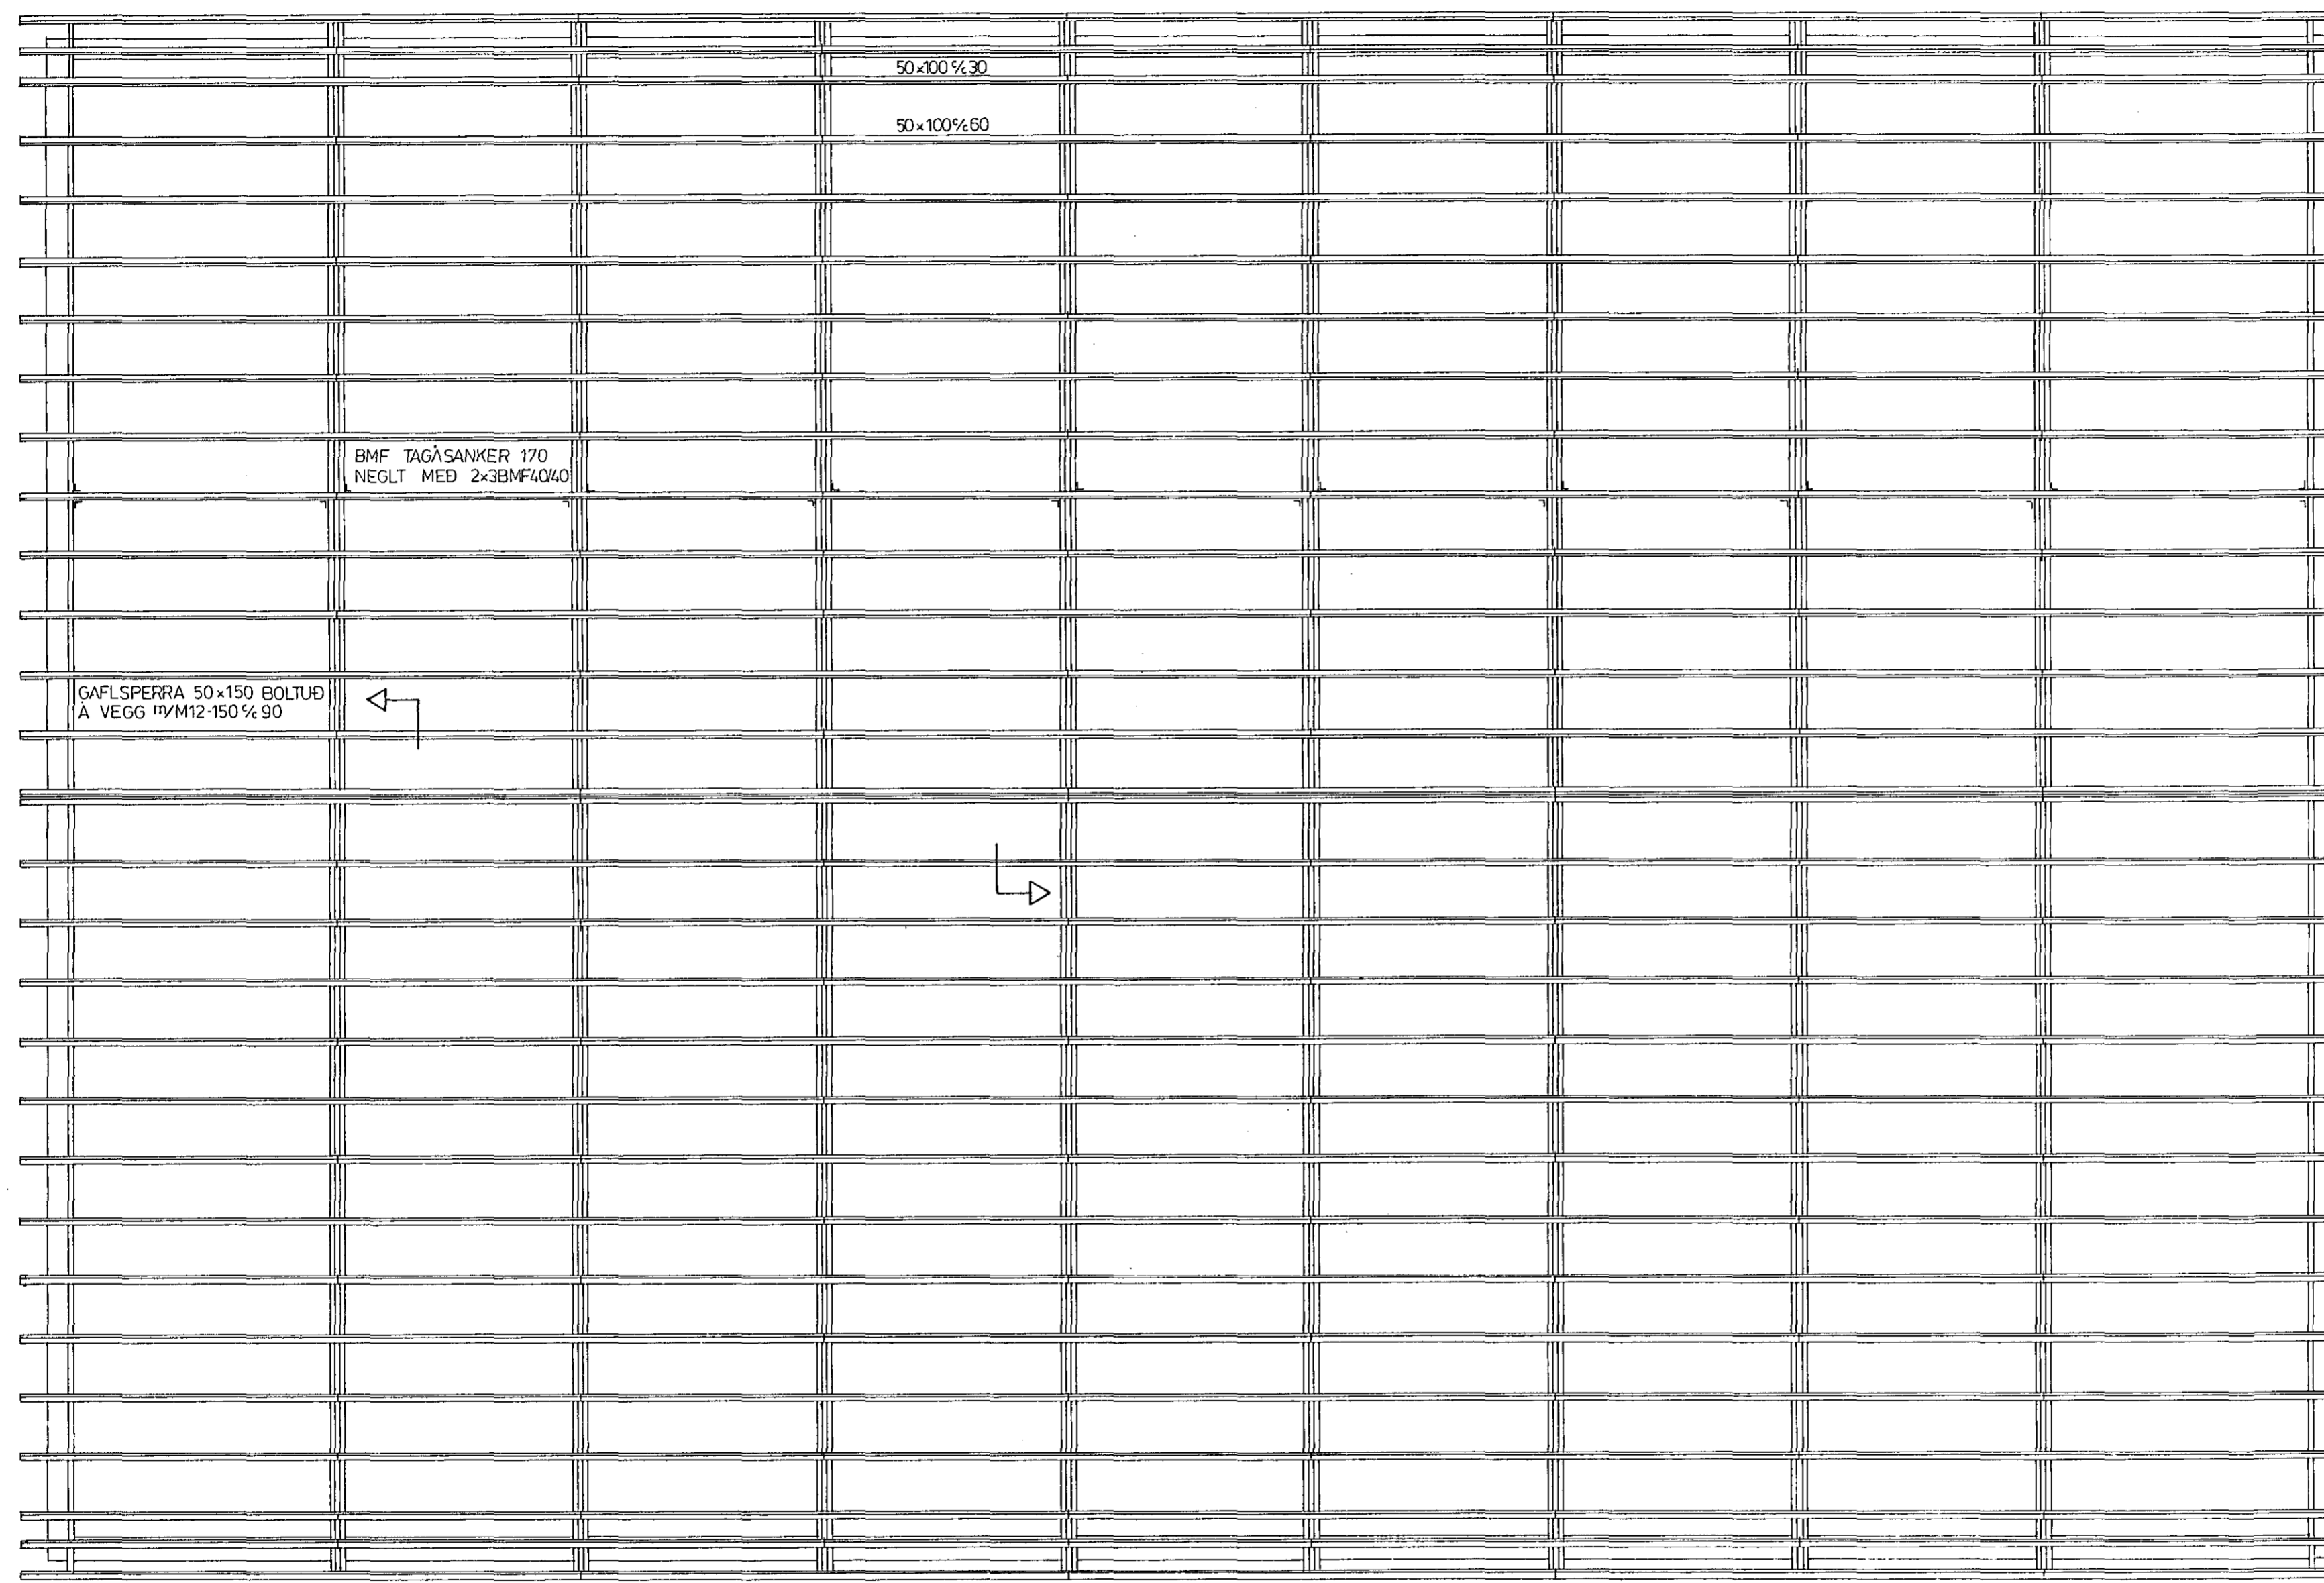

GAFLSPERRA 50x150 BOLTUÐ
A VEGG 11/M12-150 1/2 90


BMF TAGÁSANKER 170
NEGLT MED 2x3BMF40/40

50x100 1/2 30

50x100 1/2 60

258 240 240 240 240 240 240 240 272

ÞAKJÄRN NEGLIST MED
RIFFLUDUM ÞAKSAUM 40/60
FRÁ GUNNEBO MED
NEOPRENFYLLIGU UNDIR
HAUS.
FJÖLDI SAUMS SJÁ
Rb-LAUSBLADA MÖPPU

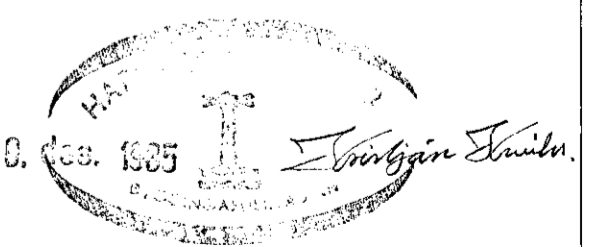

SNID SJÁ BLAD 2 ◁

MJÖL OG LÝSI HAFNARFIRÐI

SPERRUPLAN

Kristinn Baldursson
Kristinn Baldursson F.T.F.I.

BLAD 1 AF 3 DES 85