





SNID A - A ~ 1:20

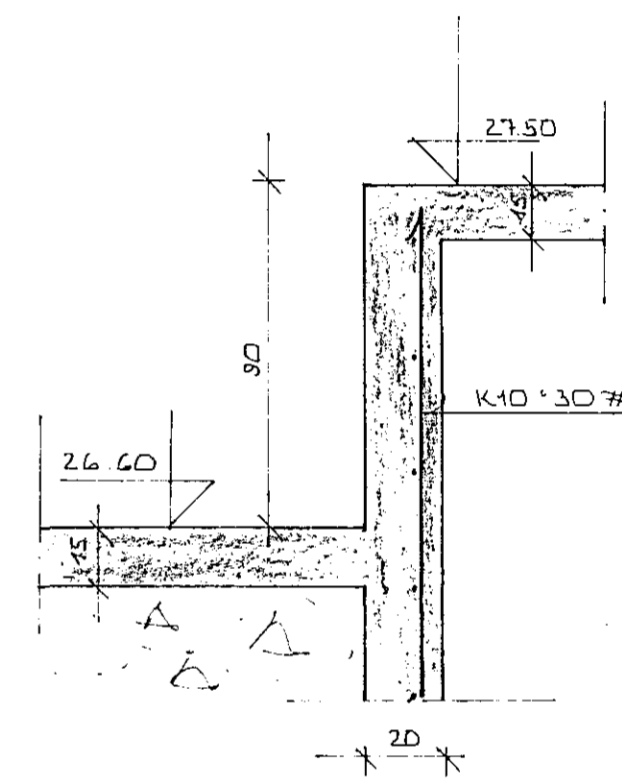

SNID B - B ~ 1:20

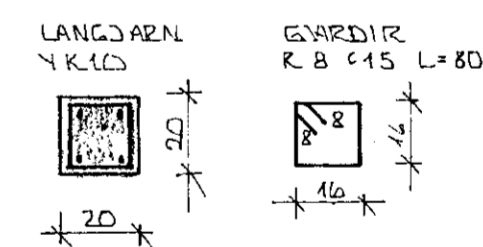

SILA S1 ~ 1:20

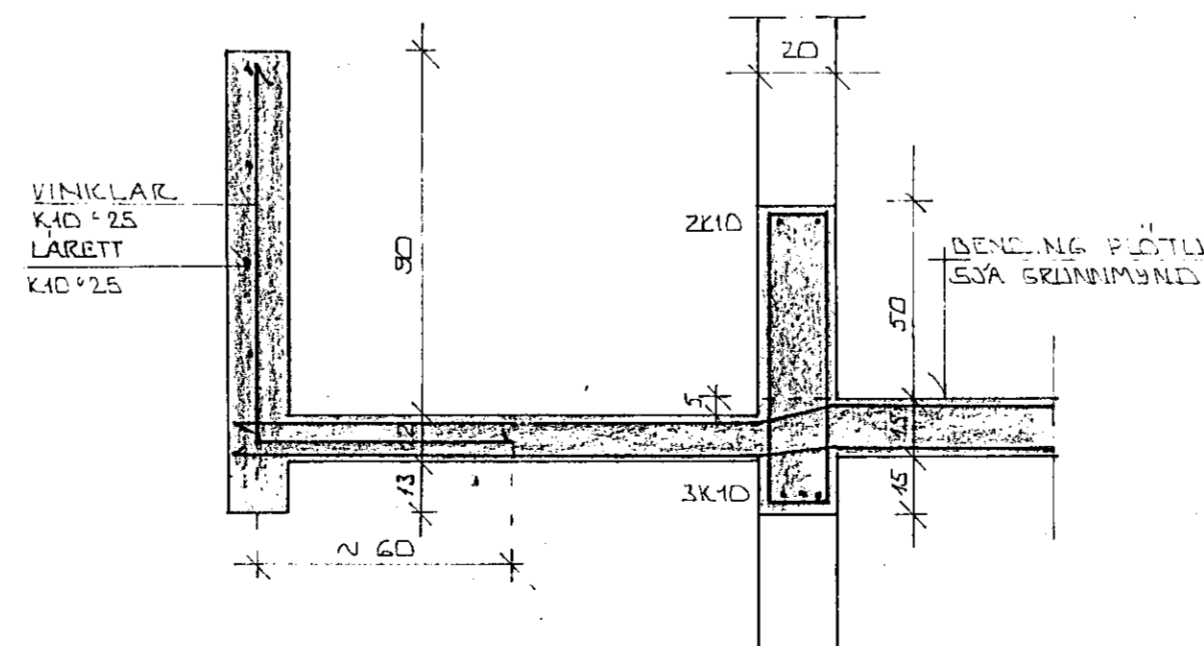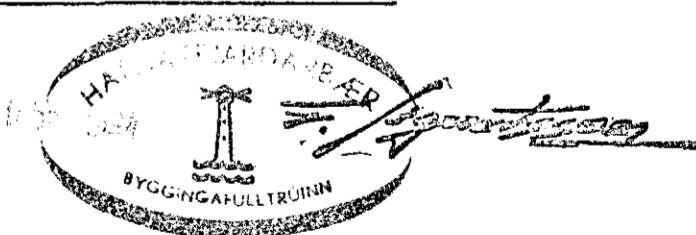

SNID C - C ~ 1:20

BR.NR.	DAGS.	EDLI BREVTINGAR	SIGN.
		HVASSABERG 12 HAFNARFIRÐI	DAGS. NOV'83
		JÁRNBENDING PLÖTU YFIR KJALLARA	HANNAÐ 5/8
		MÆLIKV. * 1:60 ~ 1:20	TEIKNAD 1/8
		SIGURÐUR ÞORLEIFSSON TEKNIFRÆÐINGUR F.Þ.F.I.	VERK NR. 8343
		STRANDGÖTU 11 HAFNARFIRÐI SÍMI 54751	BLAD NR.