



HSP TSP SPK		HSP TSP SPK	
M 1:20		M 1:20	
Nr. 6		Nr. 6	
Dags sept '84		Dags sept '84	
Práinn Karlsson verkfræðingur		Práinn Karlsson verkfræðingur	
Laugavegi 178, sími: 31770		Laugavegi 178, sími: 31770	
Huassaberg 14 Hafnarfirdi		Huassaberg 14 Hafnarfirdi	

Snid i pak.


Allur paksaumur "galo"
 Allgirt "galo"
 Allur pakurdur gallalaus.

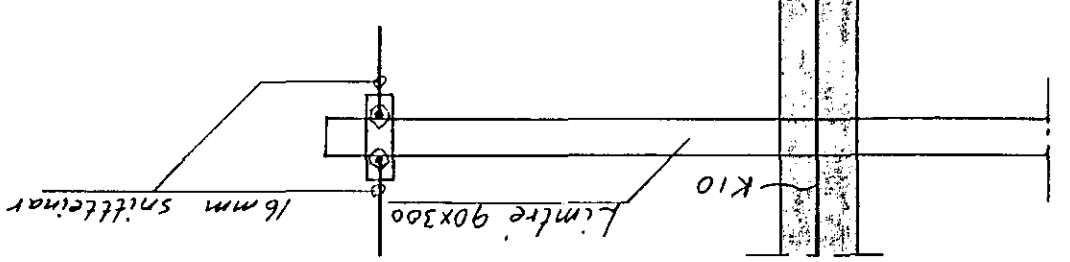


Snid L 1:20

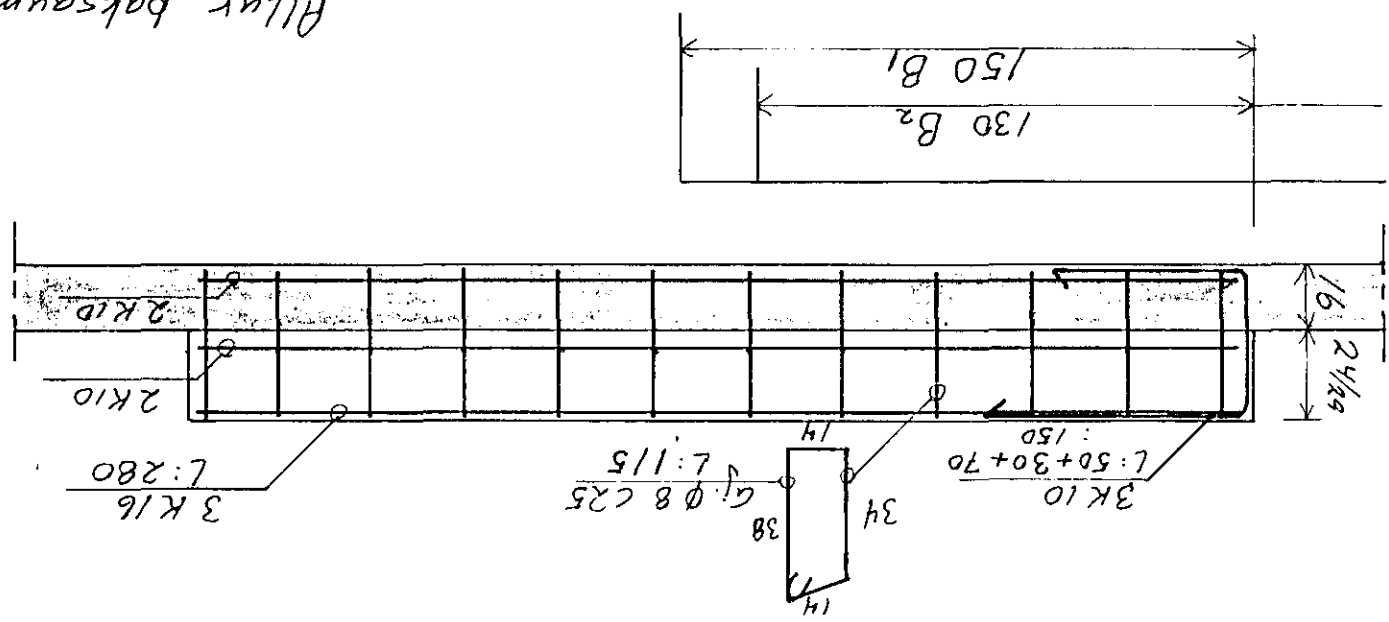


Snid i bita B1 og B2 1:20

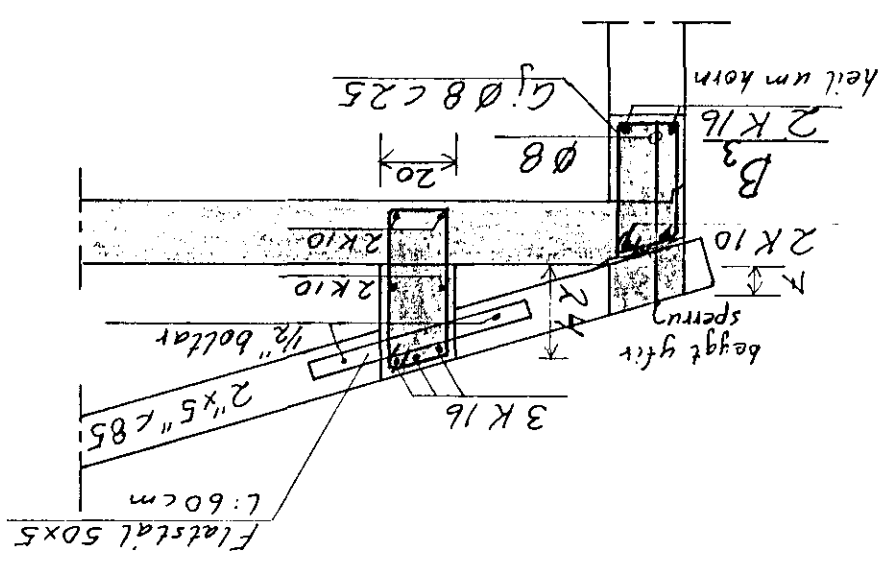


Snid P3 1:20 og B3, B2, B1

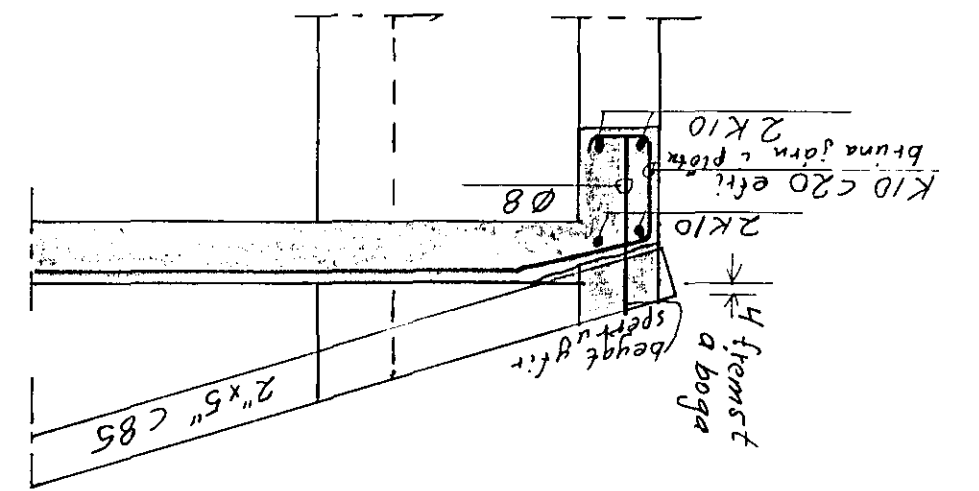


Snid G2 1:20

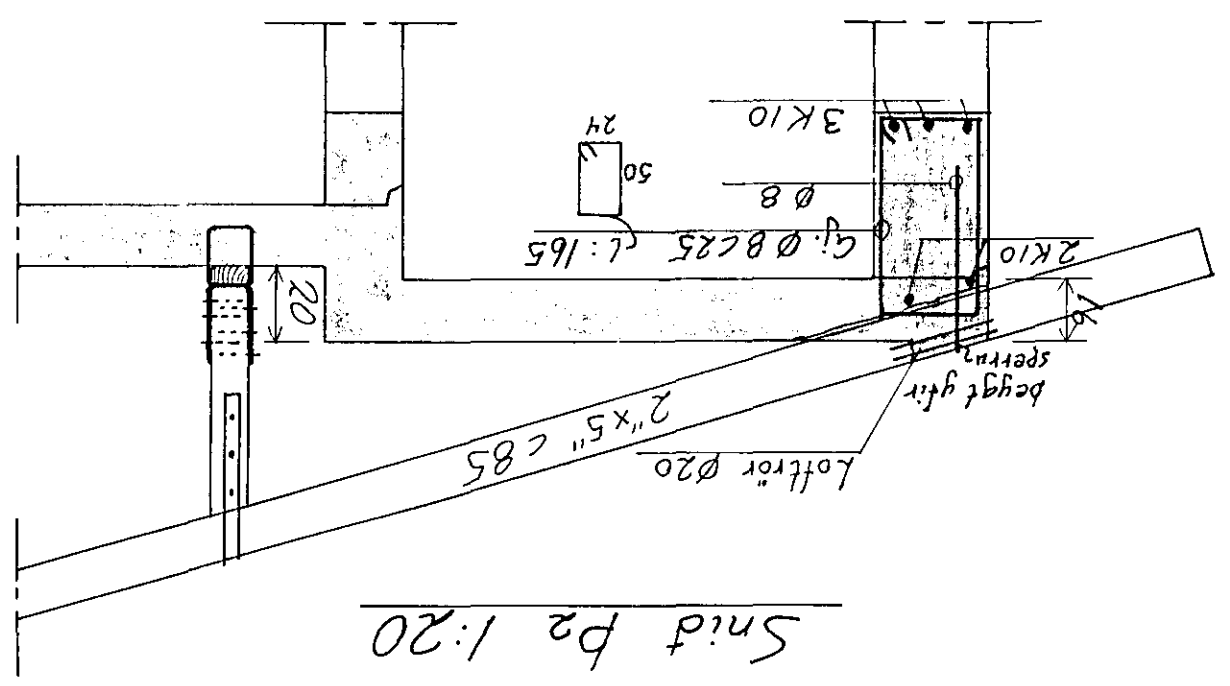

Snid P2 1:20

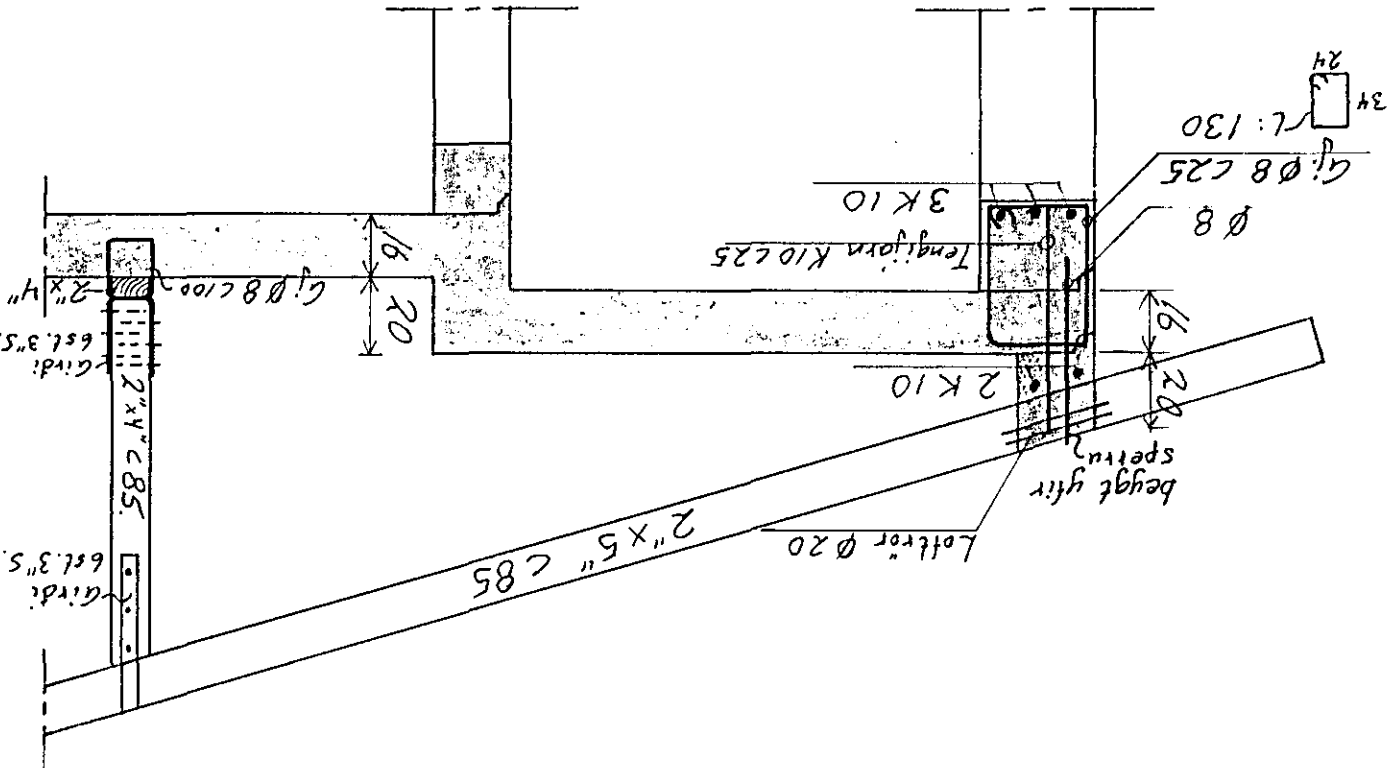

Snid P1 1:20

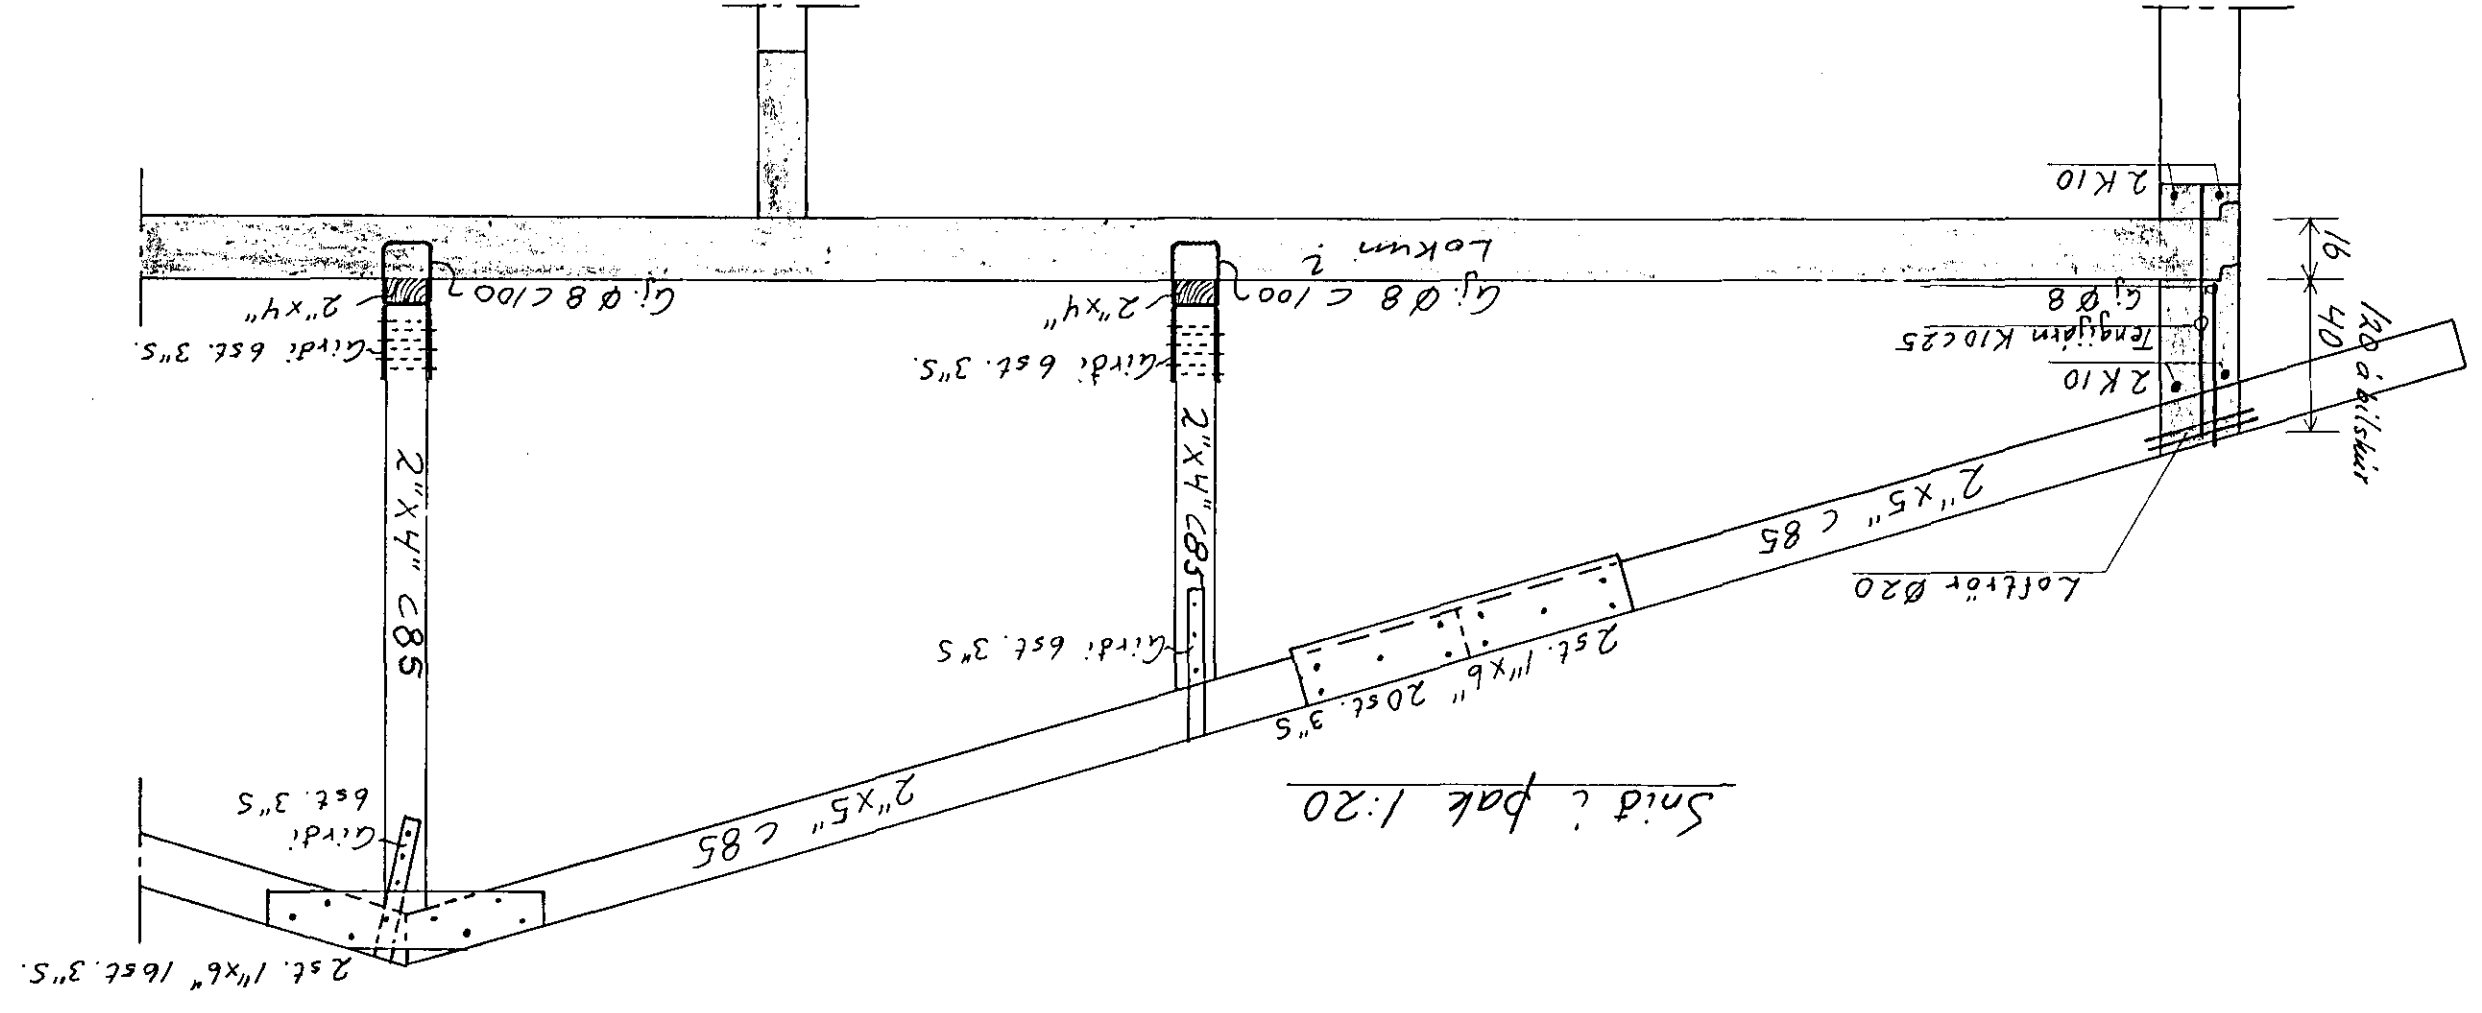

Snid i pak 1:20

Snid i pak 1:20