


Húsvétt n. 3095 Teikning n. 2354
 Samþykkt þ. 1-2 1985
 f. Þ. RAFVEITU HAFNAREIÐAR
Jens Einarsson
 Eftirlitsmaður rannagna

LÖGN I GÓLFI
 F. GARDLYSINGU 1"

Laufók samþykkt 1.2. 1985
 f. Þ. RAFVEITU HAFNAREIÐAR
Albert Kristjánsson

INNTAK RAFVEITU 1 1/2"
 -- SIMA 1"
 -- LOFTNET 1"

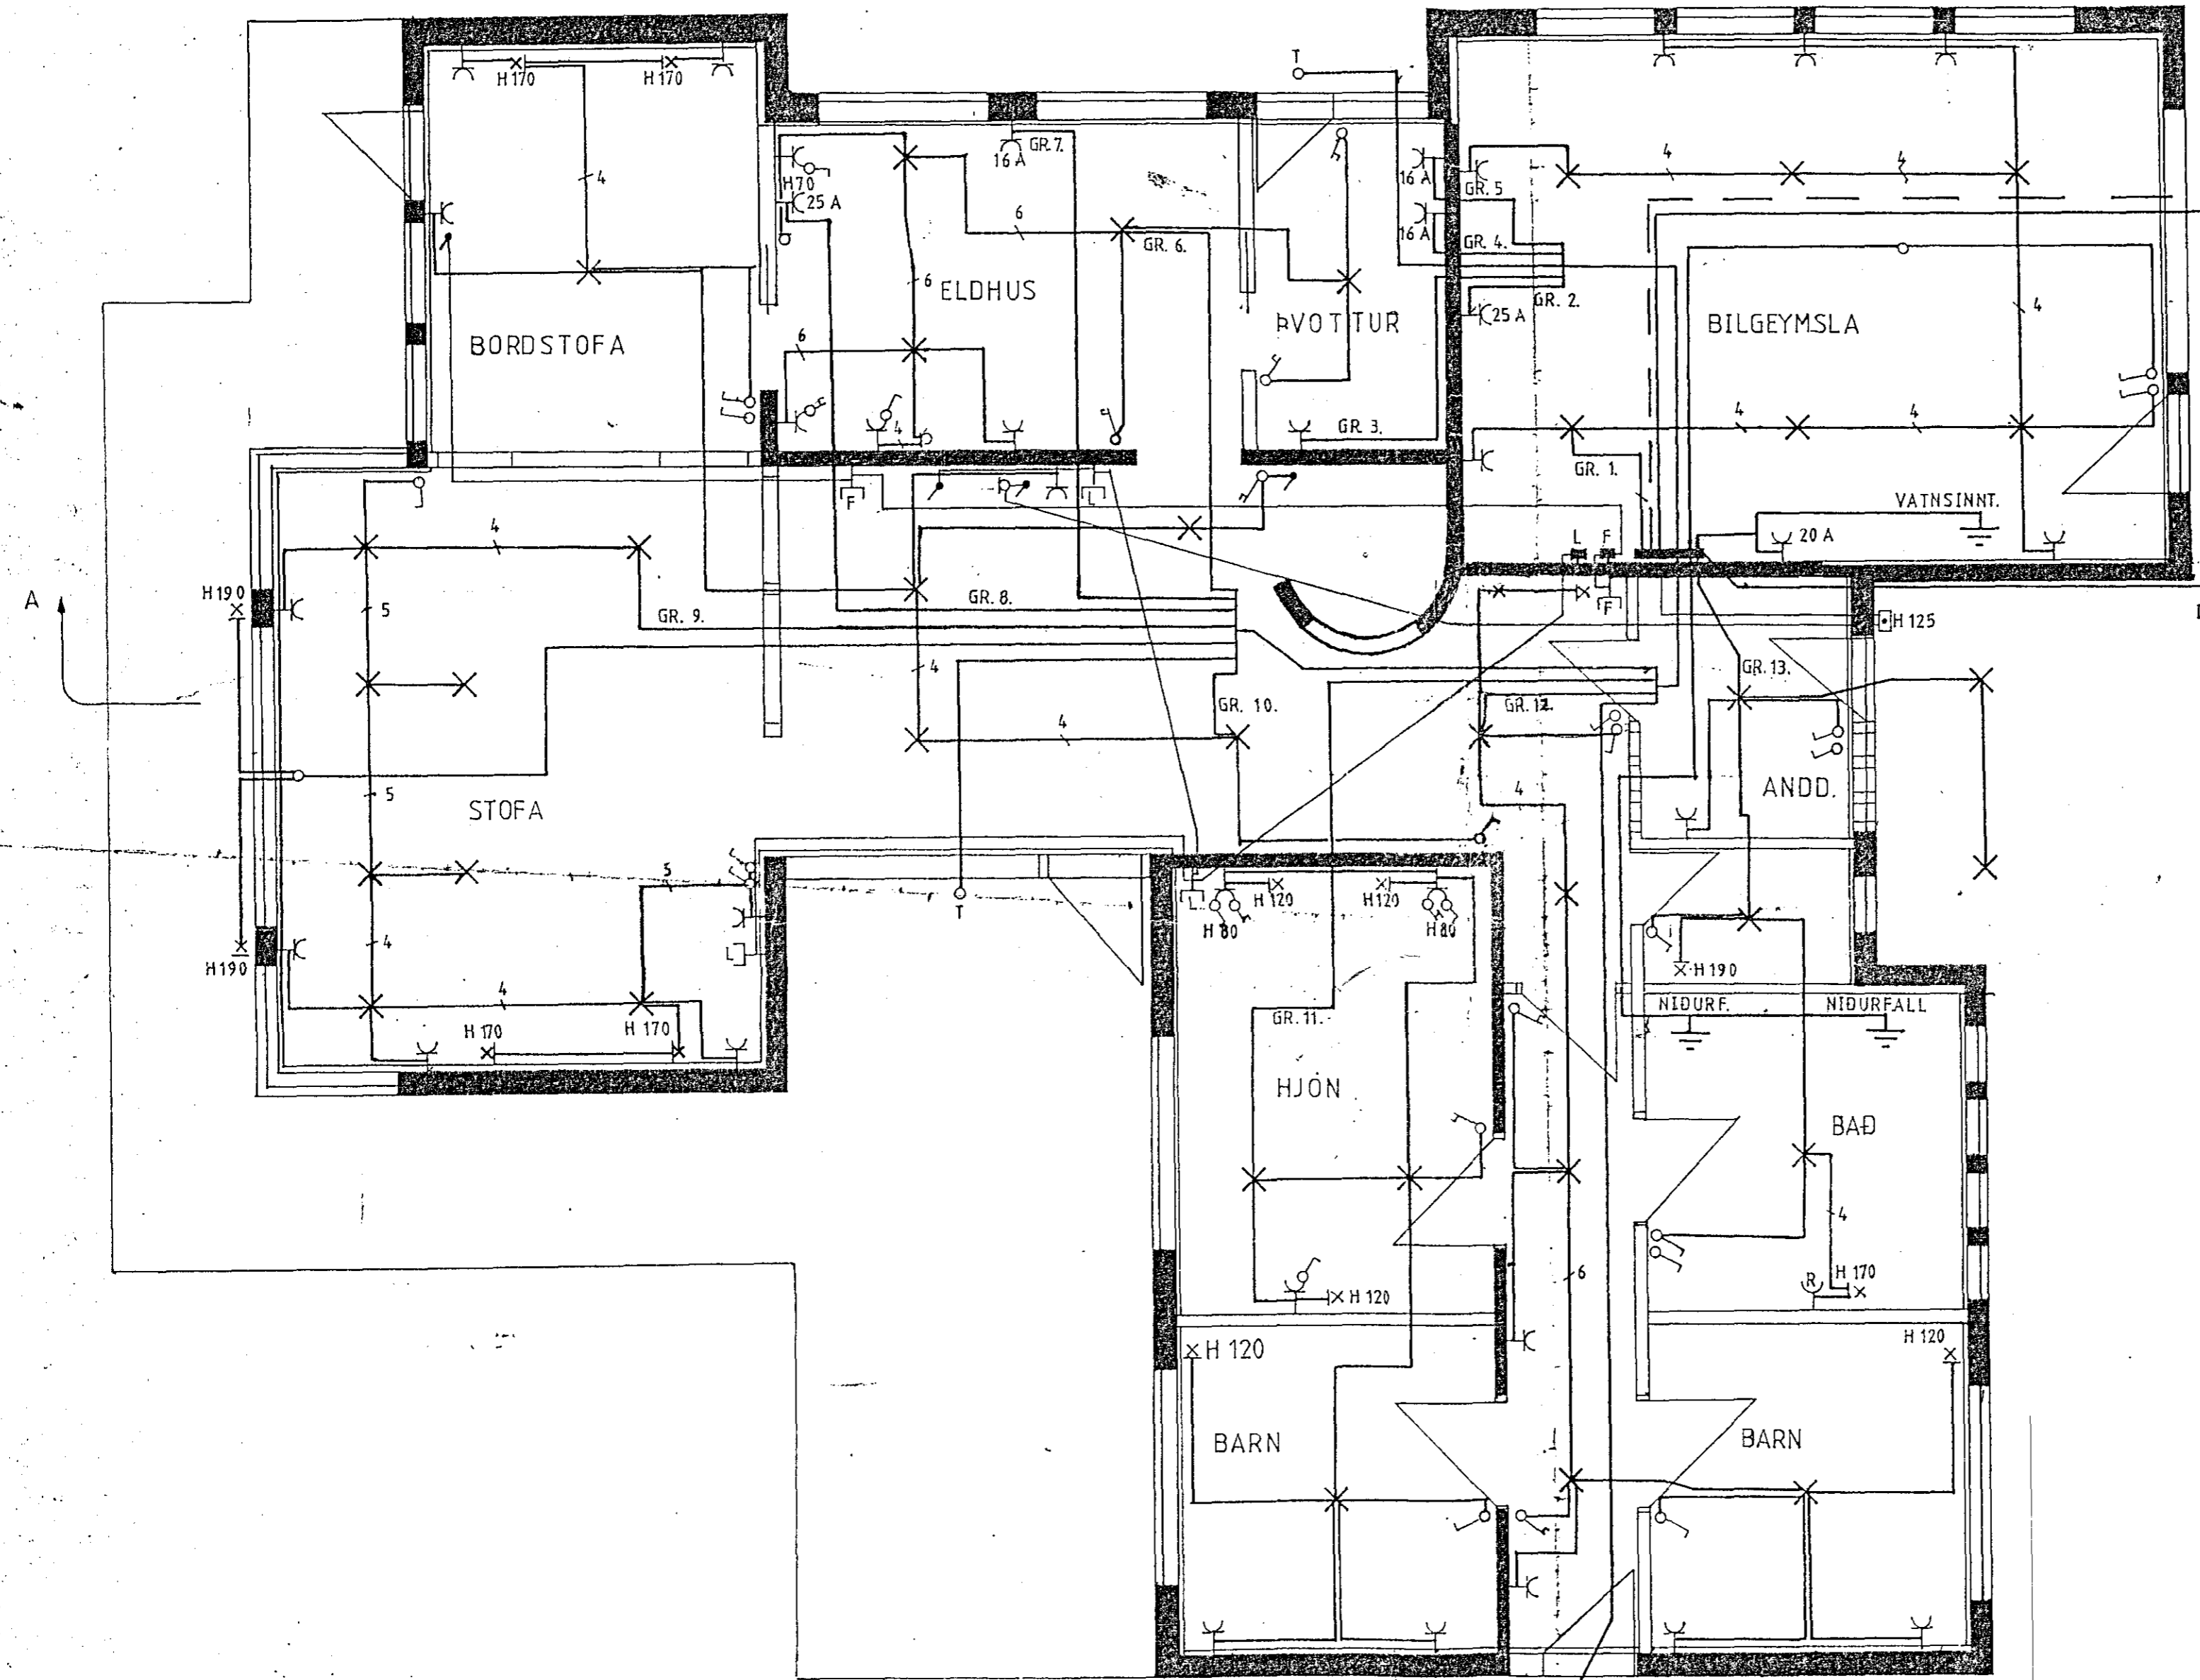

MATTHIAS GUDMUNDSSON RAFV.	
MVK. 1:50	HVASSABERG 4 HAFNAF.