



SNID A-A M 1:20

SNID B-B 1:20

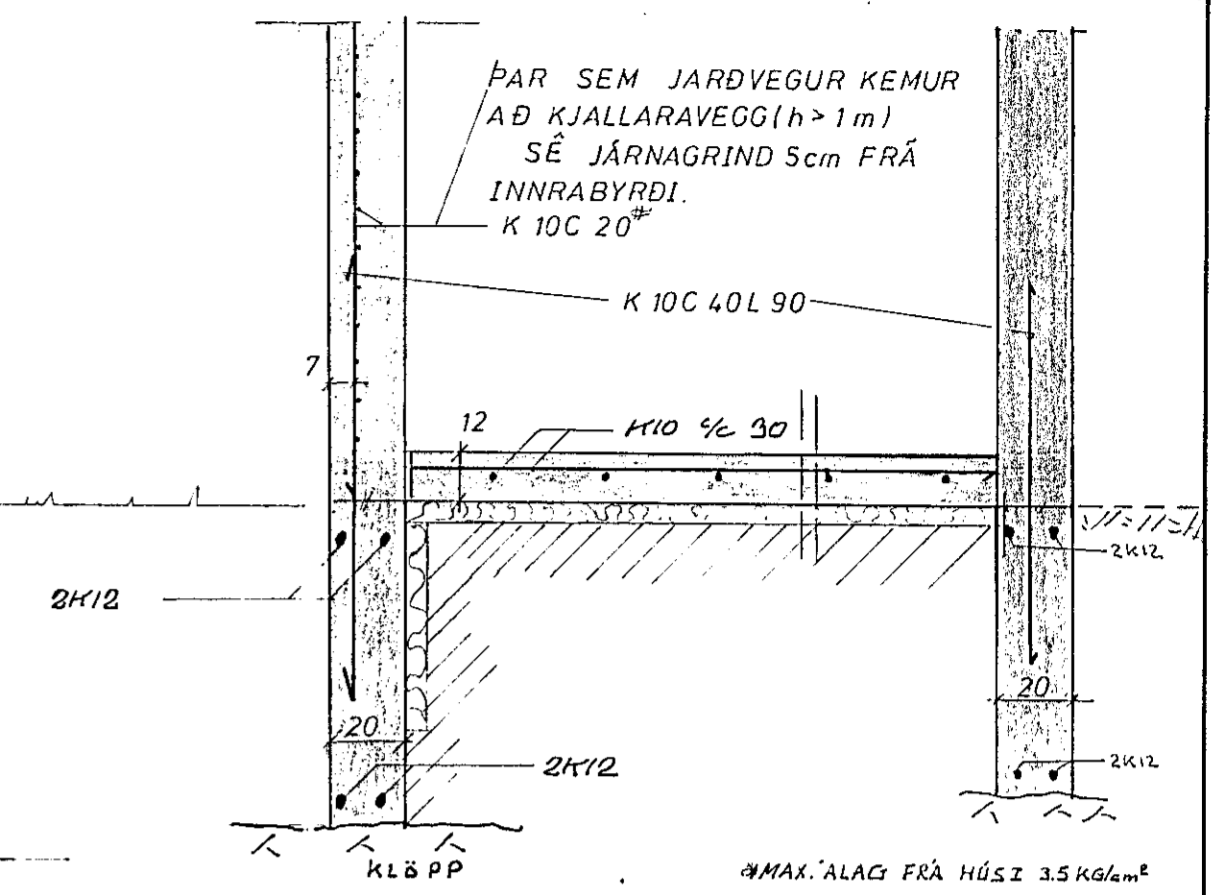


SNID 1-1

SNID 2-2

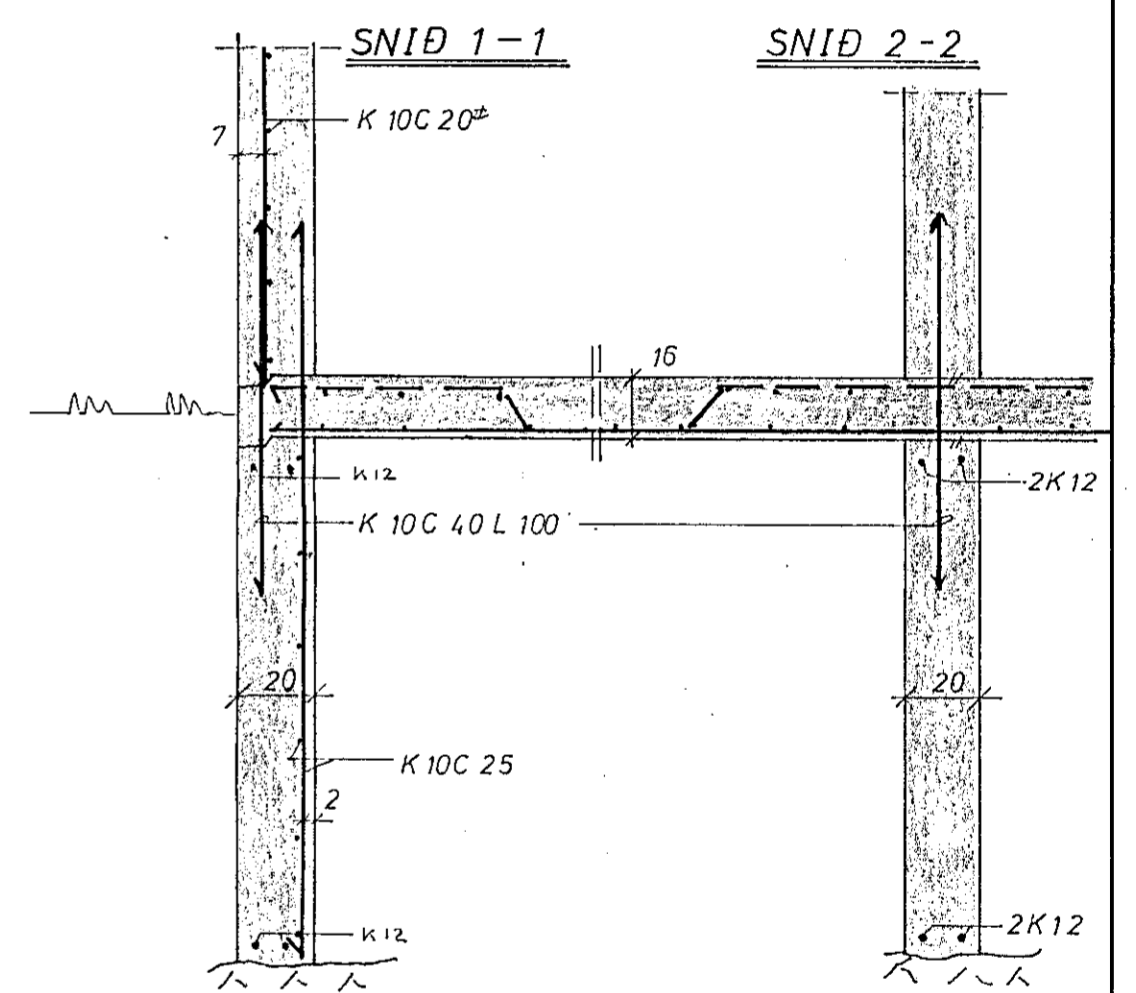

SJA ENNIG ALMENNAR SKÝRINGAR
Á BLADI 1.01 OG 1.03

GRUNNMYND SÖKKLA MKV 1:50

22. júlí 1984

Óskar Þorsteinsson

VERKTAKA OG TÆKNIÞJÓNUSTA	
GUNNARS INDRIDASONAR LAUGAV. 18 S. 1B520	
HVASSABERG 4 H.F.J.	DAGS: SEPT 83
GRUNNMYND SÖKKLA FÆRIR KJALLARA MKV 1:50	TEIKN: ÓSÁS
SAMÞYKKUR: Gunnar Lindtani	TEIKN: ÓSÁS
	18-1.02