


GRUNNMÝND 1:50

EINFÖLD GRIND Í BADA VEGGI  
LARETT K10°20  
LÖDBRETT K10°30

Í TRI BRUN ÚTVEGGJA  
KOMI EINFÖLD GRIND  
K10°30 LÖDBRETT  
K10°20 LARETT.

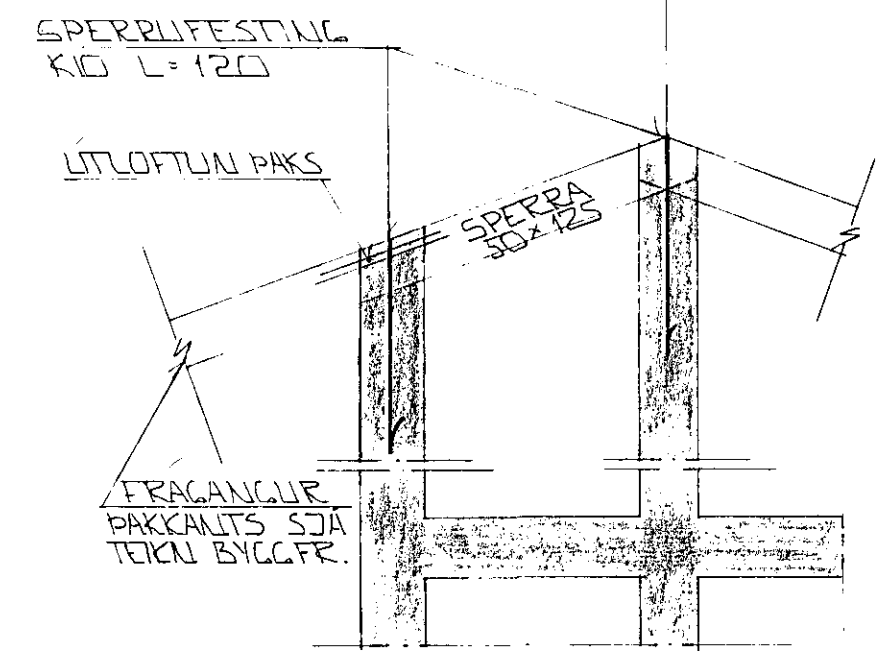


SNID 11-11 1:20

SKÝRINGAR:

ALMENNAR SKÝRINGAR SJÁ BL.NR. 1-01  
SNID 10 OG SÚLLIR SJÁ BL.NR. 1-02.  
SNID 12 SJÁ BL.NR. 1-04.

STEYPA:

- S > 250
- VS ≤ 0.5
- LOFT ≥ 6%
- SEMENT ≥ 300 KG/M<sup>3</sup>

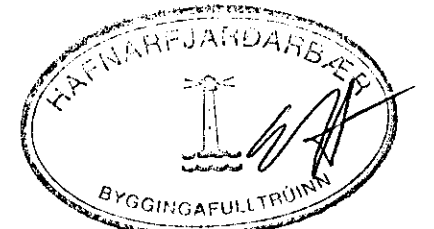

14 NOV 1991

01	13.11.91	VEGGJUM MILLI HÚSA BR	GH
BR.NR.	DAGS	EDLI BREVTINGAR	SIGN.
HÖRGSHOLT 23 HAFNARFJÆÐI			DAGS OKT '91
BENDING VEGGJA Á 2.HÆÐ.			HANNAÐ GH
BENDING PLÖTU YFIR 2.HÆÐ. ÞARVIRKI GEYMSLU			TEIKNAD GH
MÆLIKV. 1:50 1:20			VERK NR 9127
SIGURÐUR ÞORLEIFSSON TEKNIFRÆÐINGUR F.T.F.I.			BLAD NR.
STRANDGÖTU 11 HAFNARFJÆÐI SÍMI 54751/54255			1-05