



EINFÖLD GRIND Í
YTRIBRÚN ÚTVEGGJA
LARETT K10°20
LÖBRET K10°30

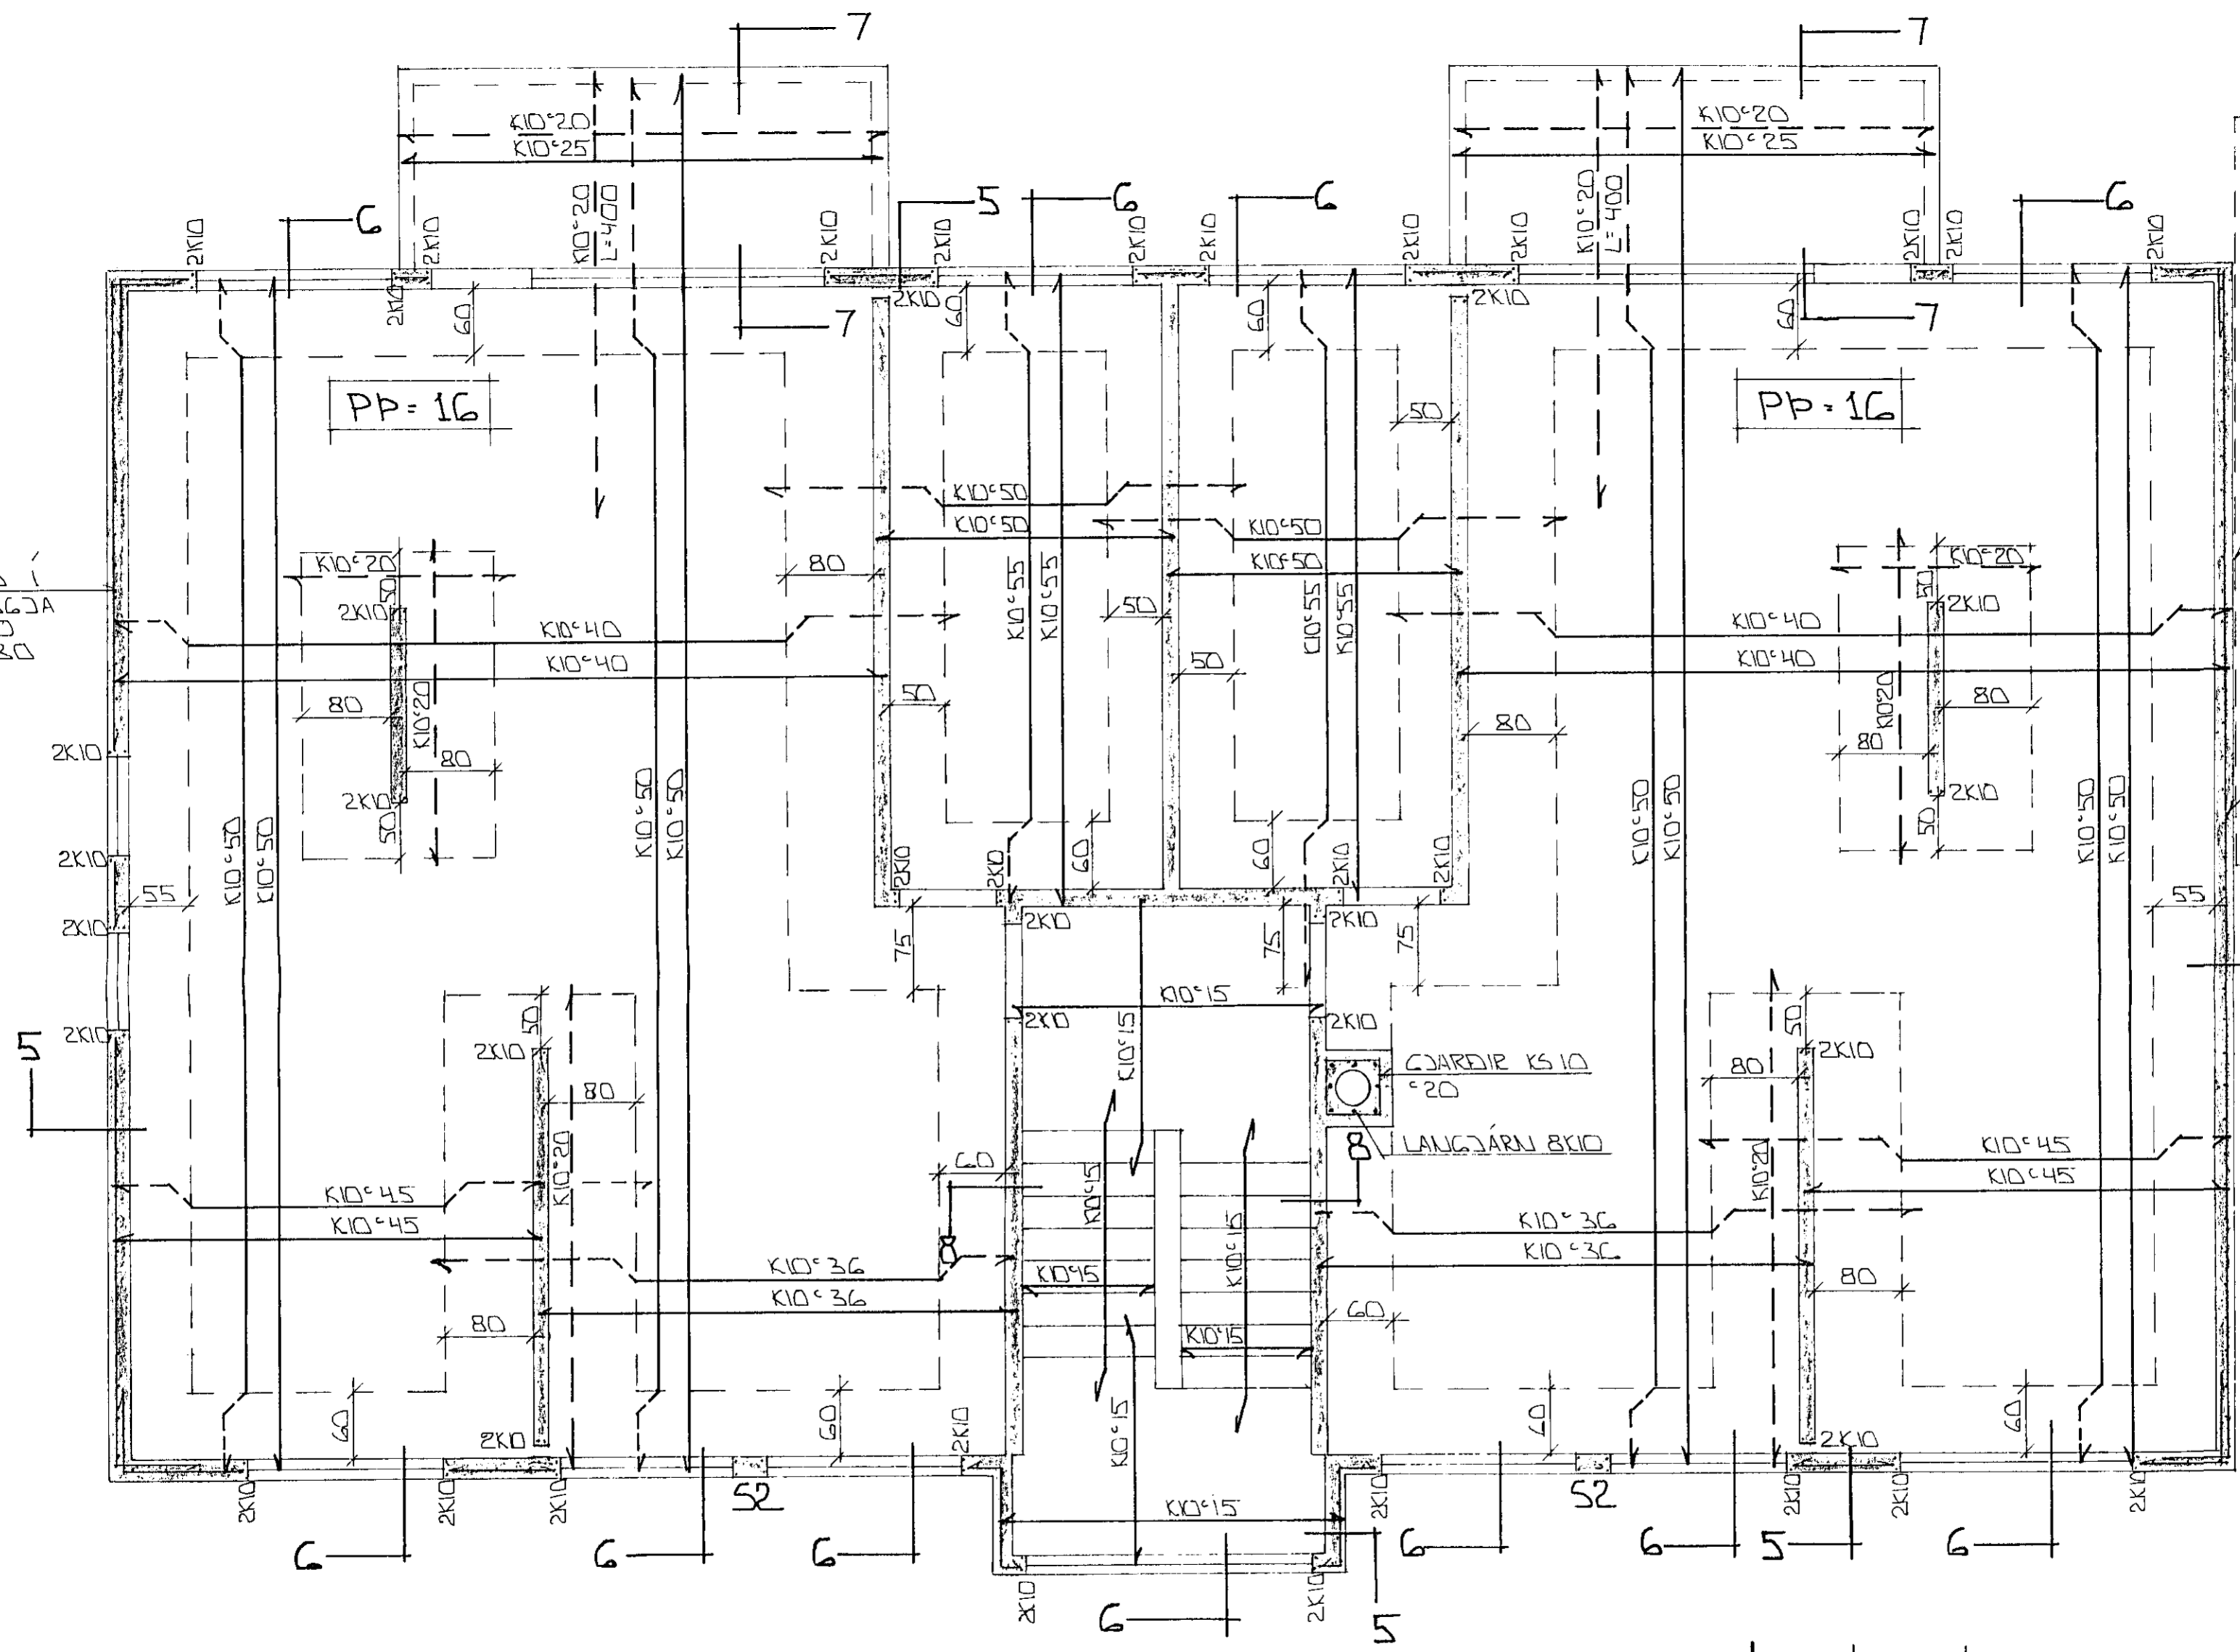

Í SAMSKYTT MILLI HÚSA
K10H1 12MM TÖRULTEX EDA
25MM PETTPRESSLUS
STEINULL

EINFÖLD GRIND Í YTRIBRÚN
ÚTVEGGJA
LARETT K10°20
LÖBRET K10°30

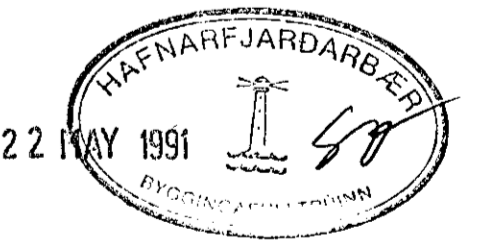

GRUNNMÝND 1:50

<p>STEYPA: $S > 250$ $VS \leq 0.5$ $LOFT \geq 6\%$ $SEMENT \geq 300 \text{ KG/M}^3$</p>

SKÝRINGAR

ALMENNAR SKÝRINGAR SJÁ BL NR 1-01
 SNID SJÁ BL NR 1-07
 SÚLA S2 SJÁ BL NR 1-04

BR.NR.	DAGS	EDLI BREVINGAR	SIGN.
			DAGS JAN '91
HÖRGSHOLT 25 HAFNARFJÖRÐI			HANNA
BENDILIC VEGGJA 2 HÆÐAR			TEIKNAD <i>[Signature]</i>
BENDING PLÖTULI 4FIR 2 HÆÐ			VERK NR 9050
MÆLIKV. 1:50			BLAD NR.
SIGURÐUR ÞORLEIFSSON TEKNIFRÆÐINGUR <i>[Signature]</i>			1-05
STRANDGÖTU 11 HAFNARFJÖRÐI		SÍMI 54751/54755	