
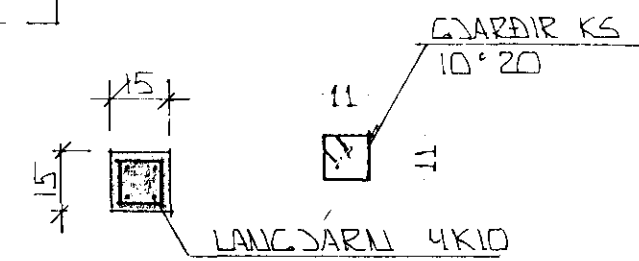



EINFÖLD GRIND Í
VTRIBRÚN LÍTVEGGJA.
LARETT K10° 20
LÖÐRETT K10° 30

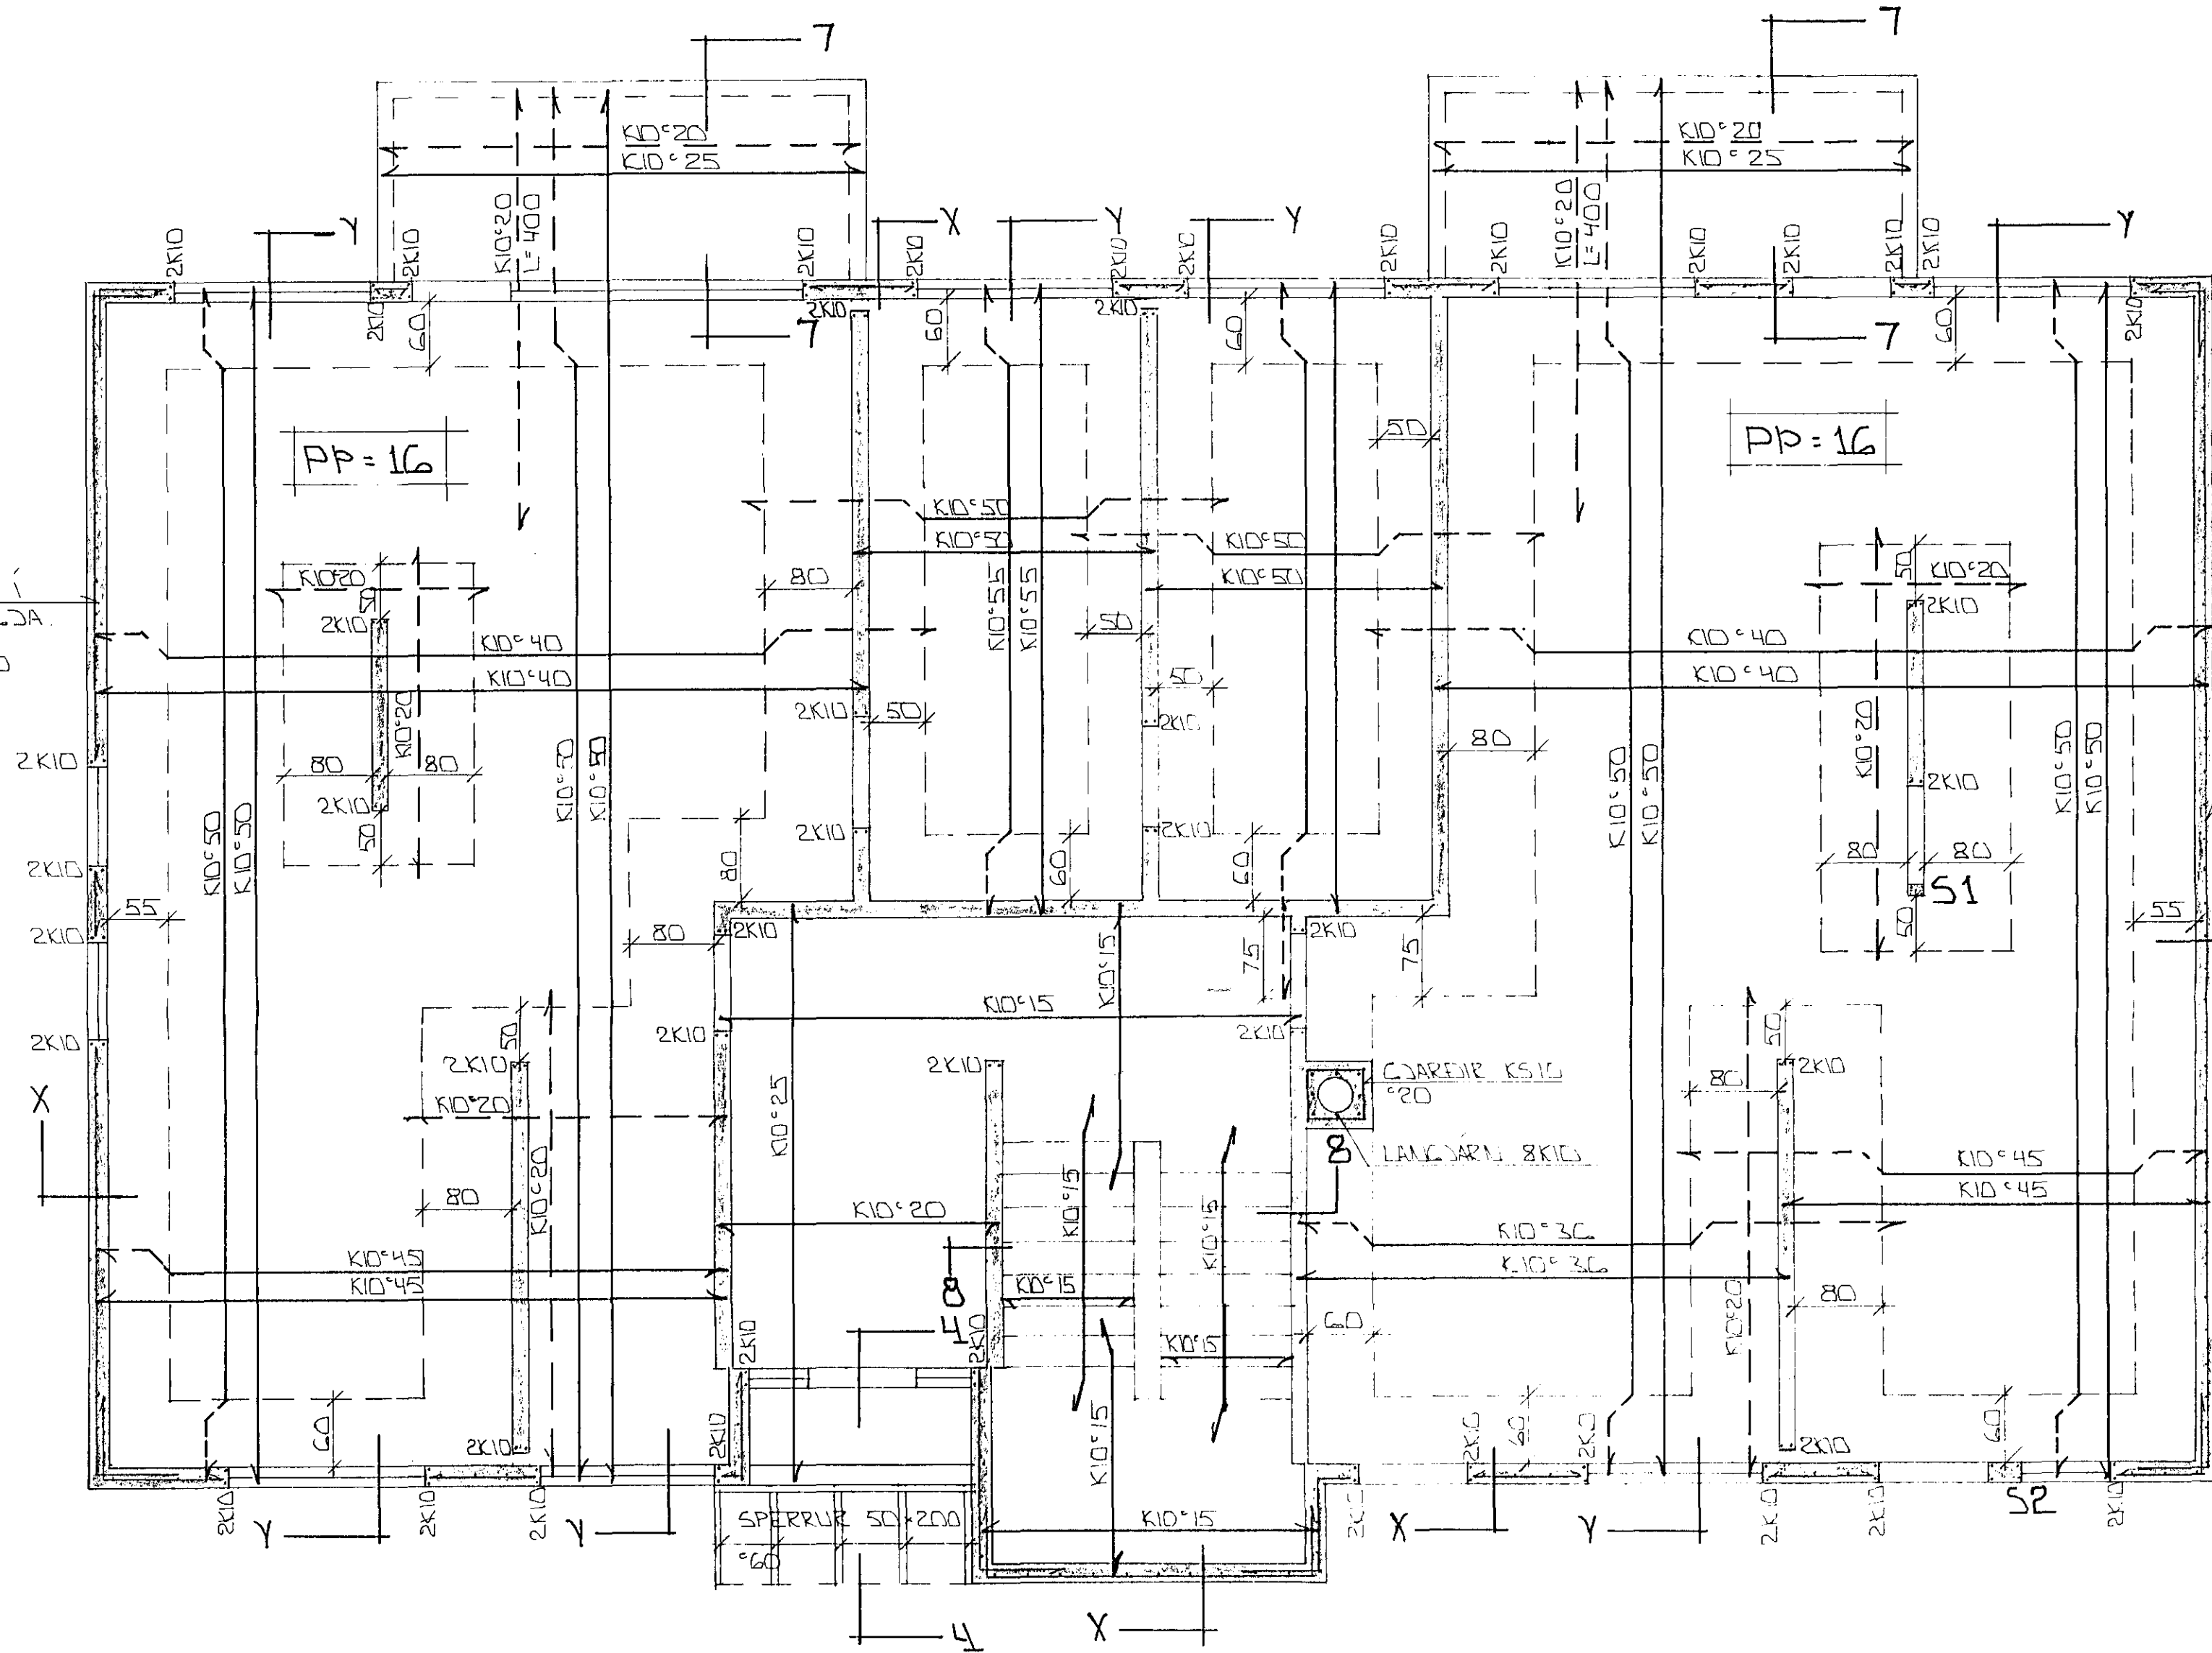

SÚLA S1 · 1:20

Í SAMSKETTI MILLI HÚSA
KOMI 12 MM TÖRLUTEX EÐA
25 MM PETTIPRESSUÐ
STETNULL.

EINFÖLD GRIND Í VTRIBRÚN
LÍTVEGGJA
LARETT K10° 20
LÖÐRETT K10° 30

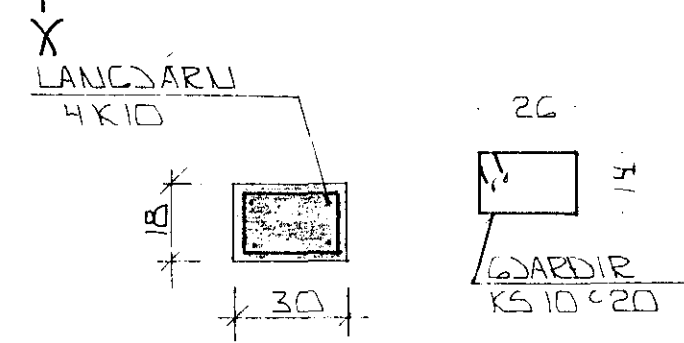

SÚLA S2 · 1:20

GRUNNMÝND · 1:50

<p>STEYPA: $S > 250$ $V/S \leq 0.5$ $LOFT \geq 6\%$ $SEMENT \geq 300 \text{ KG/M}^3$</p>
--

SKÝRINGAR

ALMENNAR SKÝRINGAR SJÁ BL. NR. 1-01
SNIÐ SJÁ BL. NR. 1-07

BR. NR.	DAGS	EBLI BREVTINGAR	SIGN.
			DAGS JAN 91
HÖRGS Holt 25 HAFNARFIRÐI			HANNA
BENDING VEGGJA 1 HÆÐAR			TEIKNAD <i>GF</i>
BENDING PLOTU VFIR 1 HÆÐ			VERK NR
MÆLIKV. 1:1:50 + 1:1:20			9050
SIGURÐUR ÞORLEIFSSON TEKNIFRÆÐINGUR F.T.Þ.			BLAD NR
STRANDGÖTU 11 HAFNARFIRÐI SÍMI 54751/54235			1-04

