

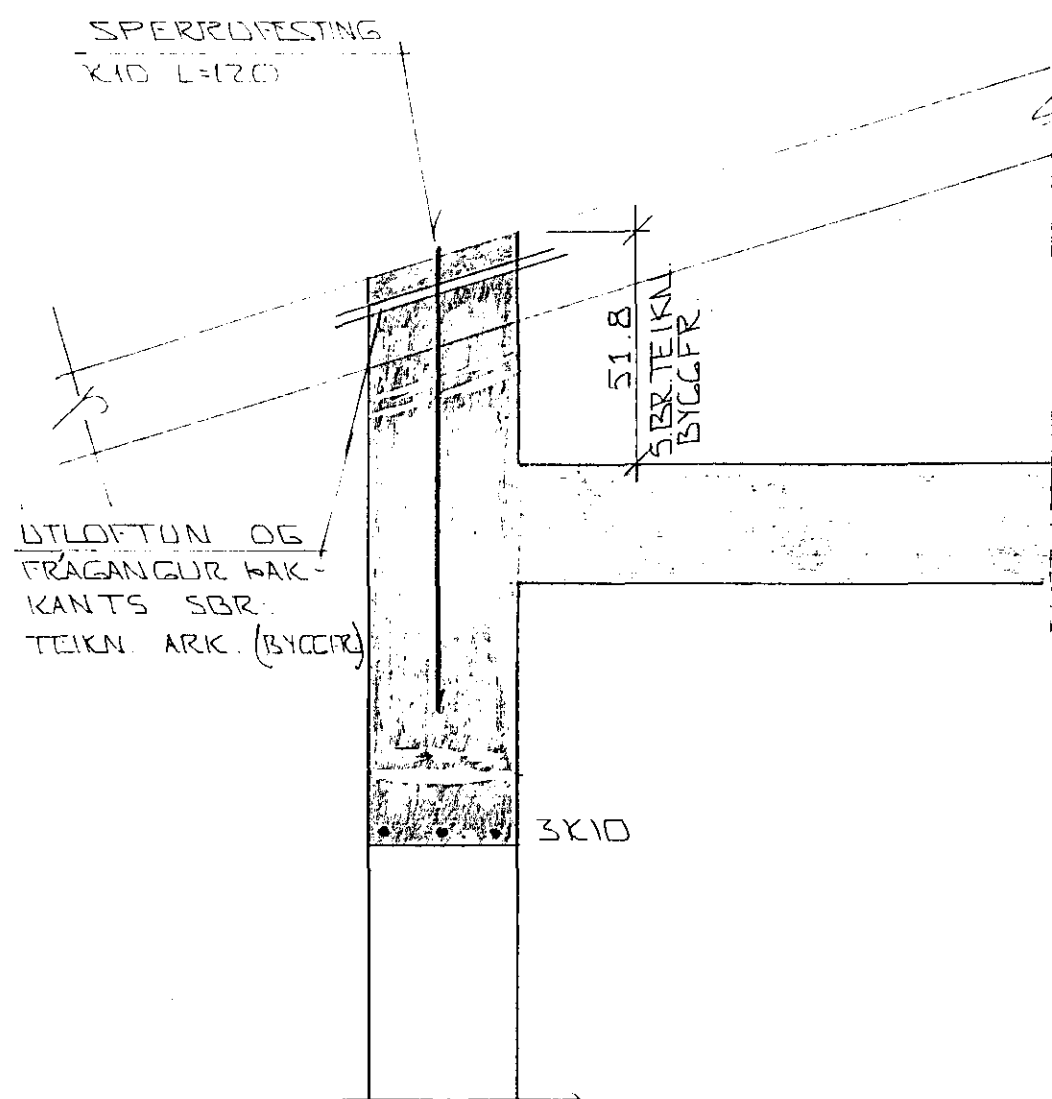


SNID 11 YFIR SVAGLUCCA 1:10

1" GIREI YFIR SPERRUG NEGLIST I STOLA MEÐ 2 X 3 STK 31/80 NÖGLUM

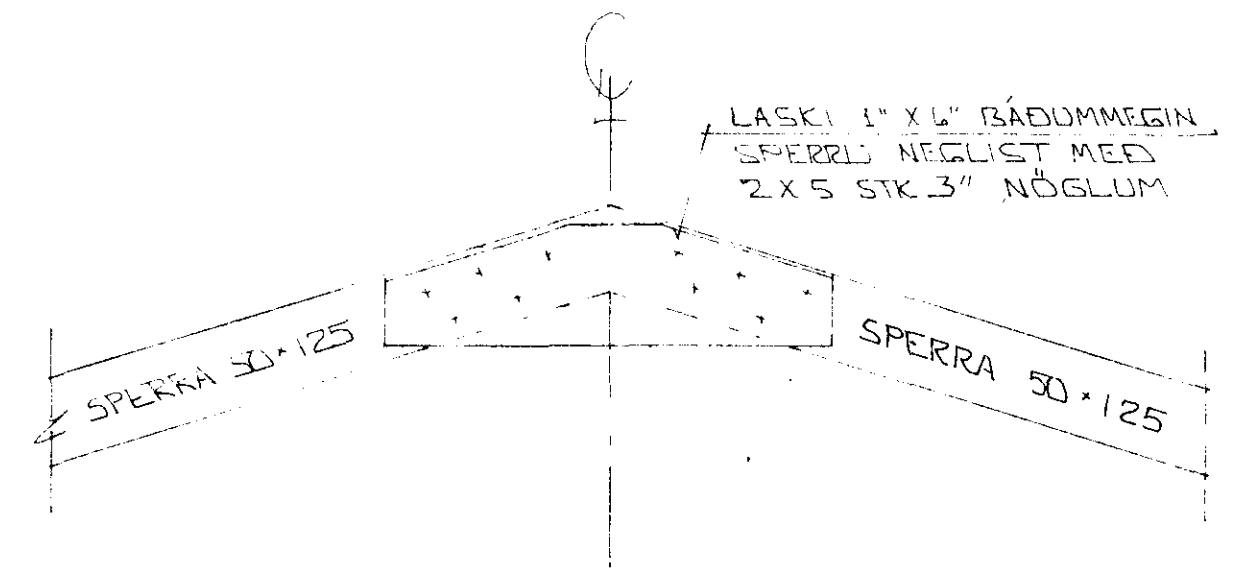


SNID 12 - 12 x 1:10

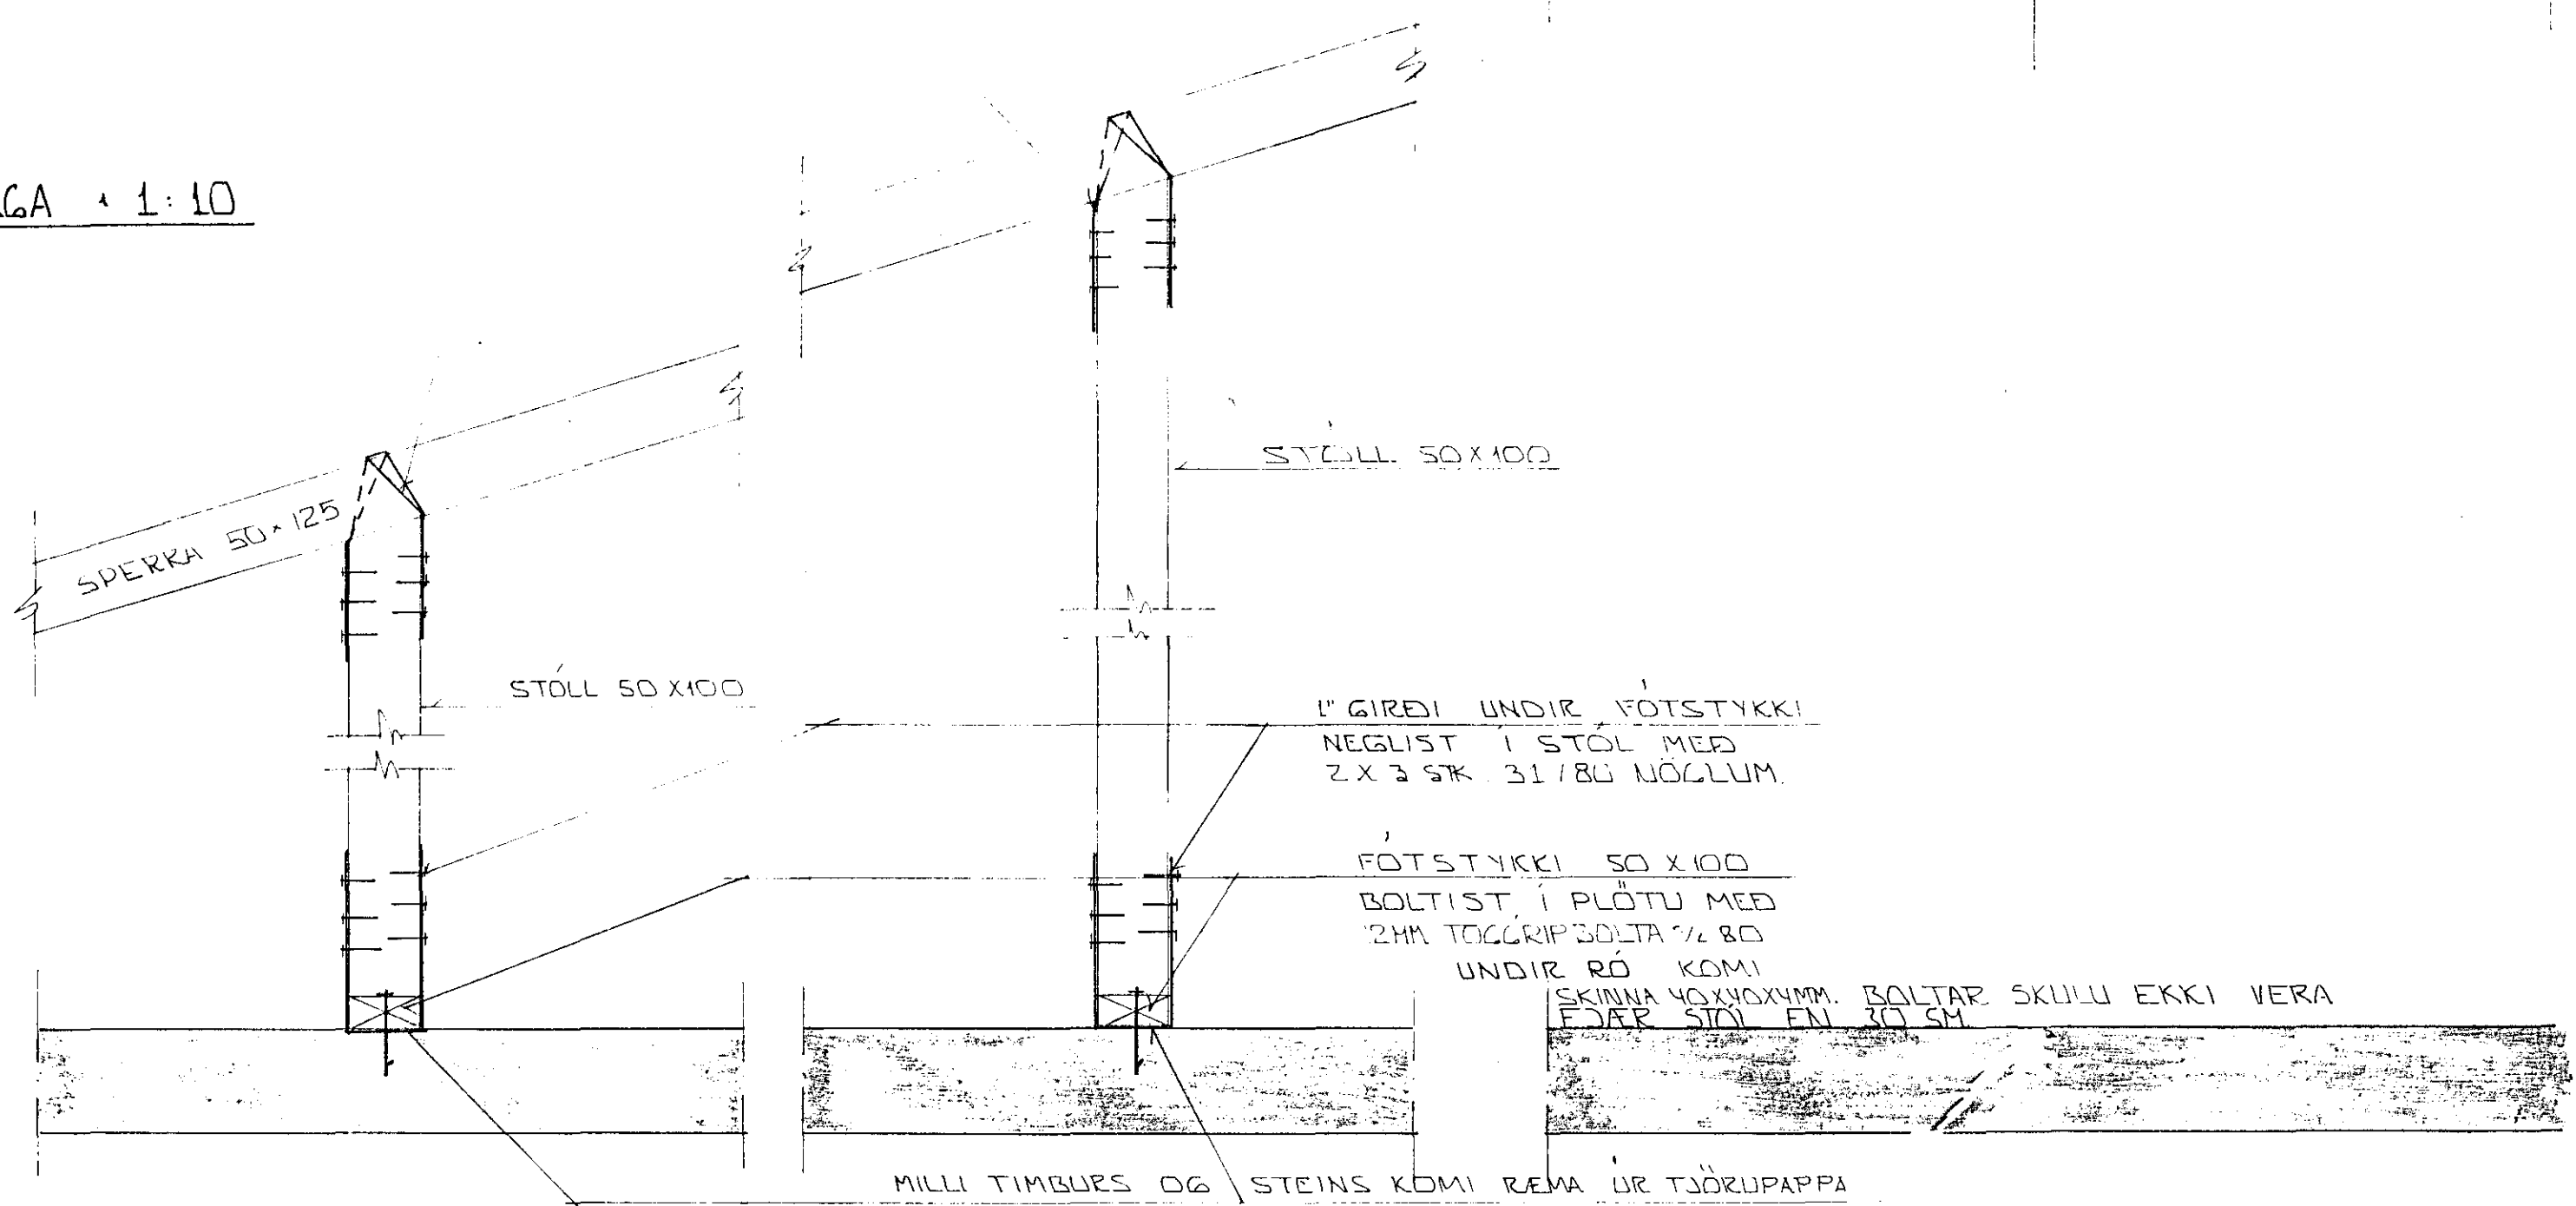

SKÝRINGAR:

ALMENNAR SKÝRINGAR SJA BL. NR. 1-01  
SNID SJA BYGGINGARFR. NR. 1-08

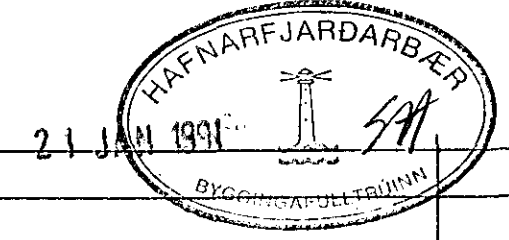

BR.NR.	DAGS	EDLI BREVTINGAR	SIGN.
	HÖRGSHOLT 27-29	HAFNARFIREI	DAGS DES '90
	ÞAKVIRKI SNID - SERMYND.		HANNA
			TEIKNAD
			VERK NR. 9051
MÆLIKV. A 1:10	SIGURÐUR ÞORLEIFSSON TEKNIFRÆÐINGUR FTTFI.		BLADNR. 1-09
STRANDGÖTU 11	HAFNARFIREI	SÍMI 54751	