




SNID A-A, 1:10

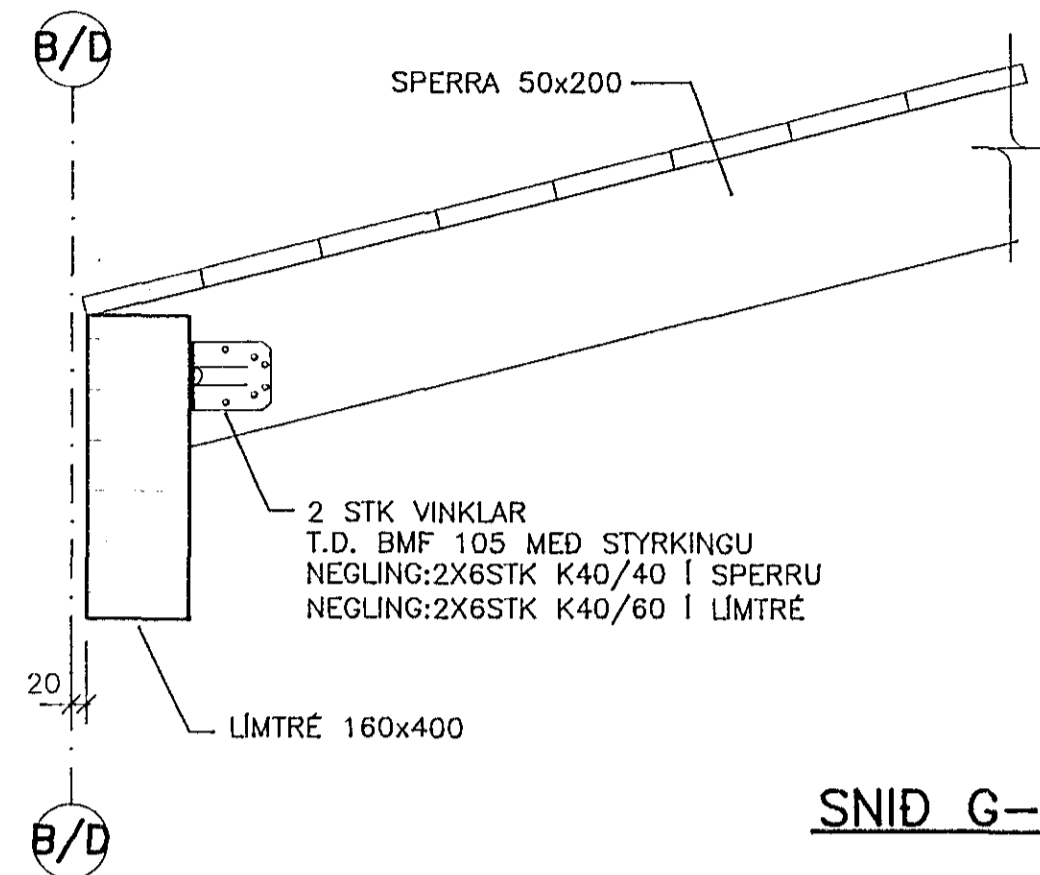


SNID B-B, 1:10

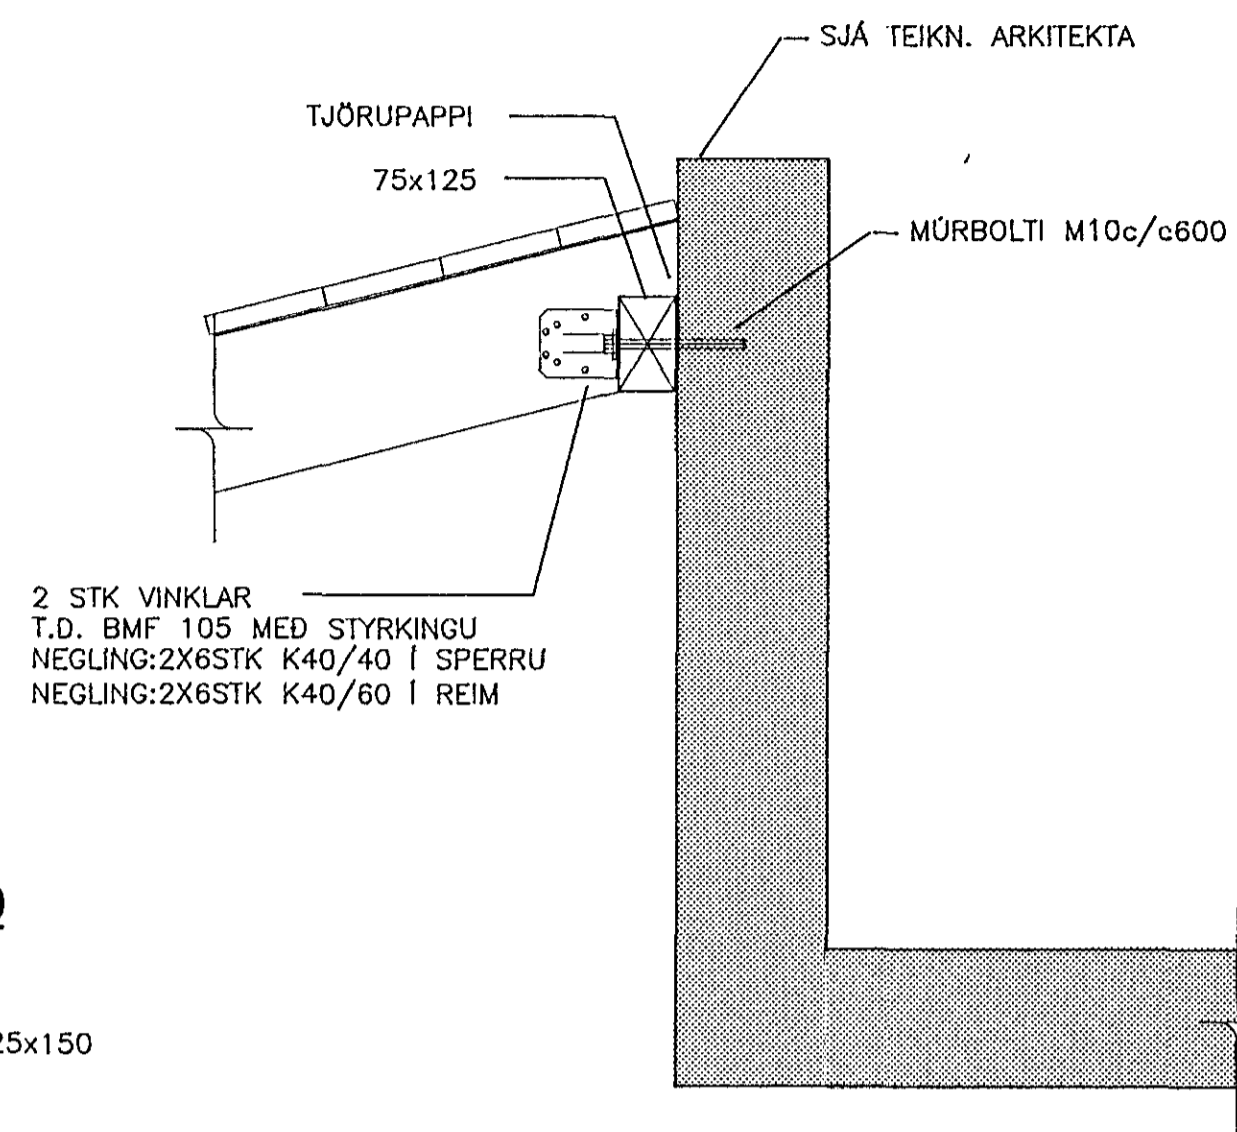


SNID C-C, 1:10

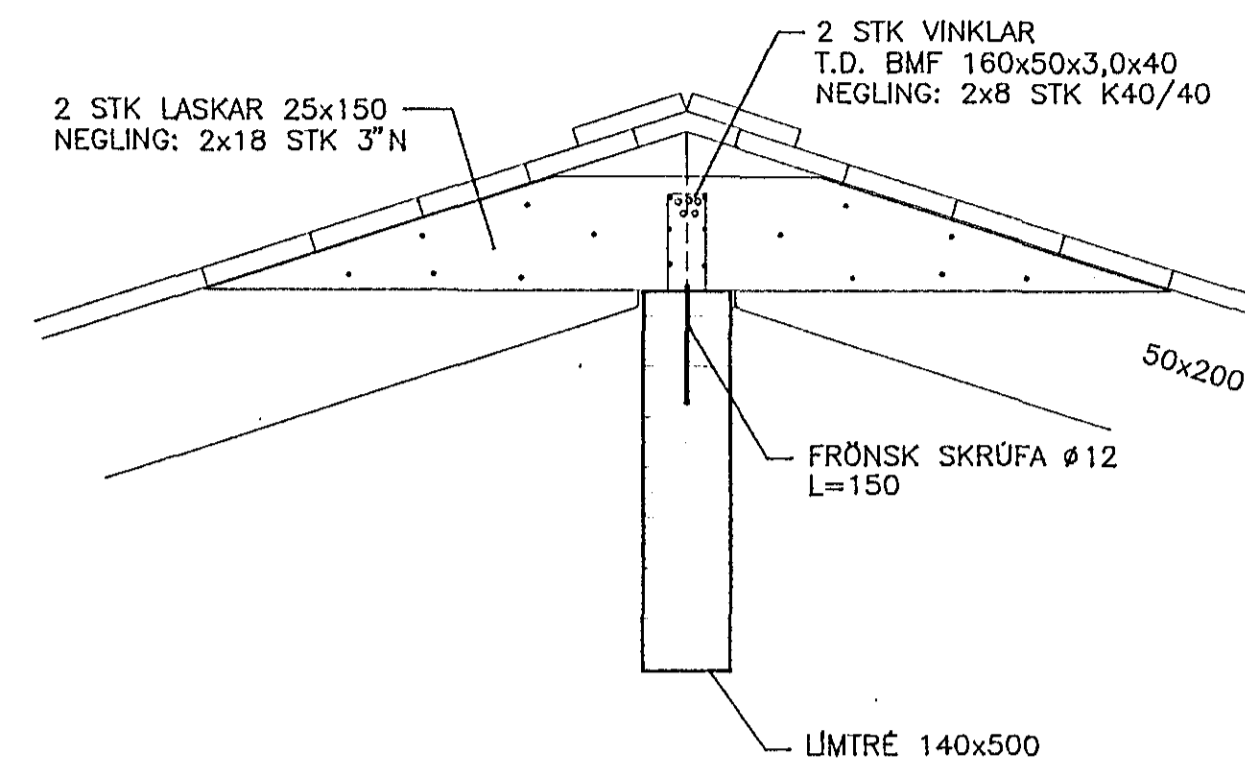


SNID D-D, 1:10

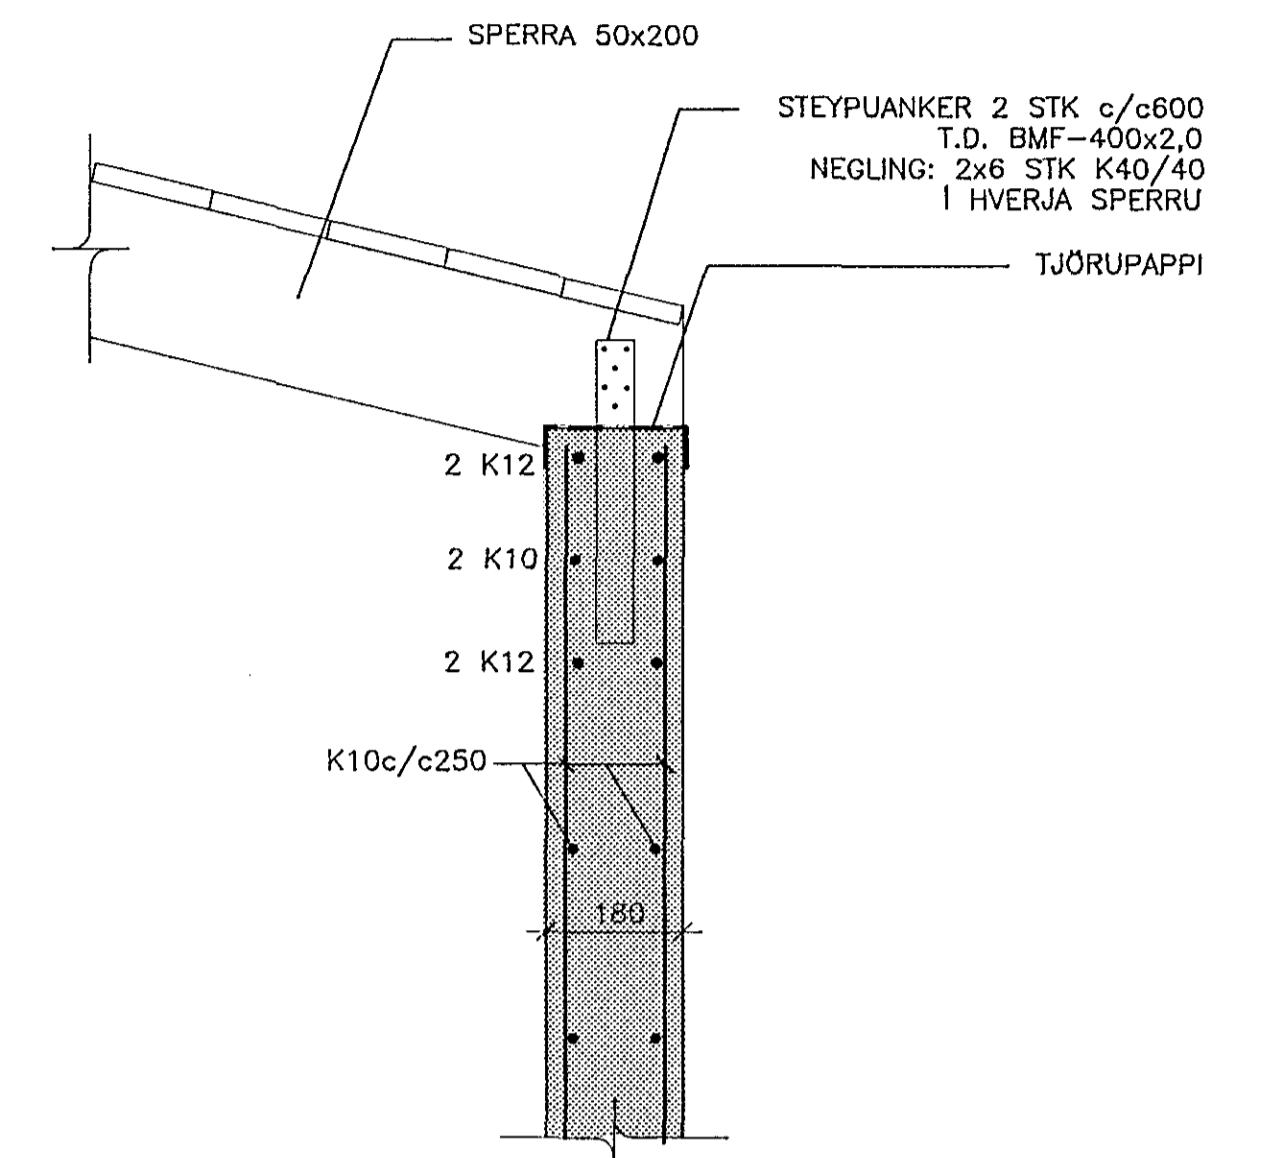


SNID G-G, 1:10

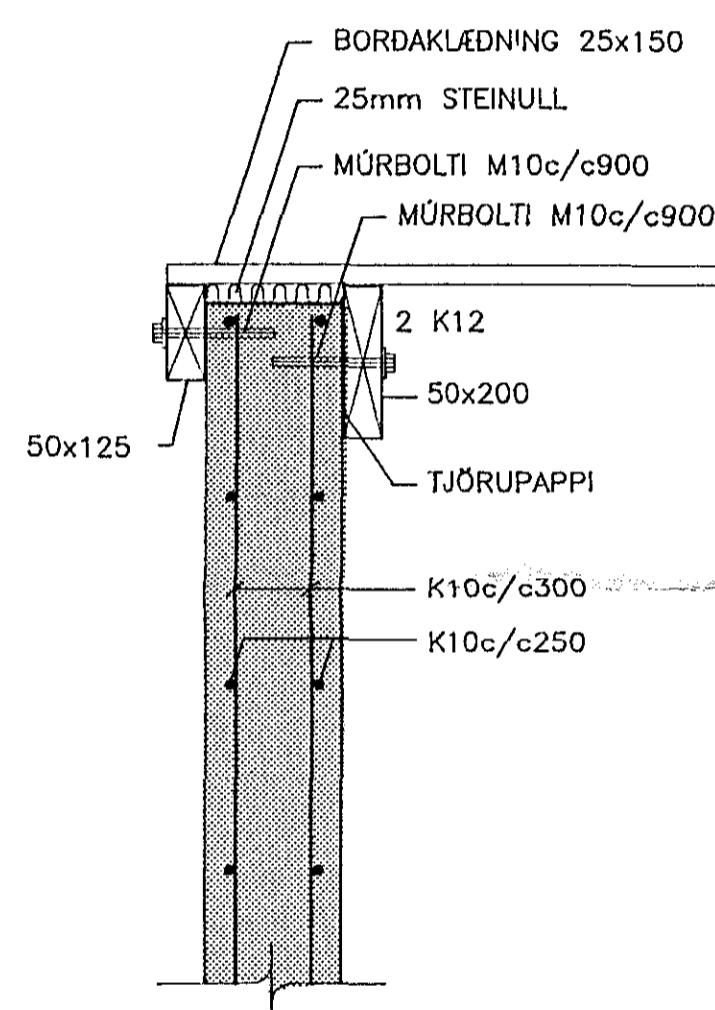


SNID H-H, 1:10

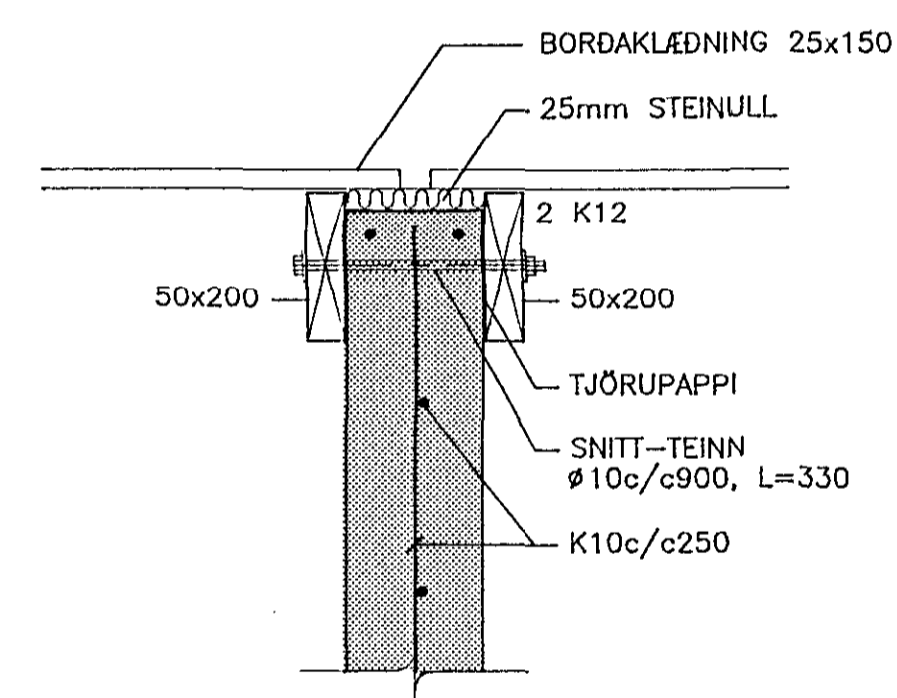


SNID E-E, 1:10

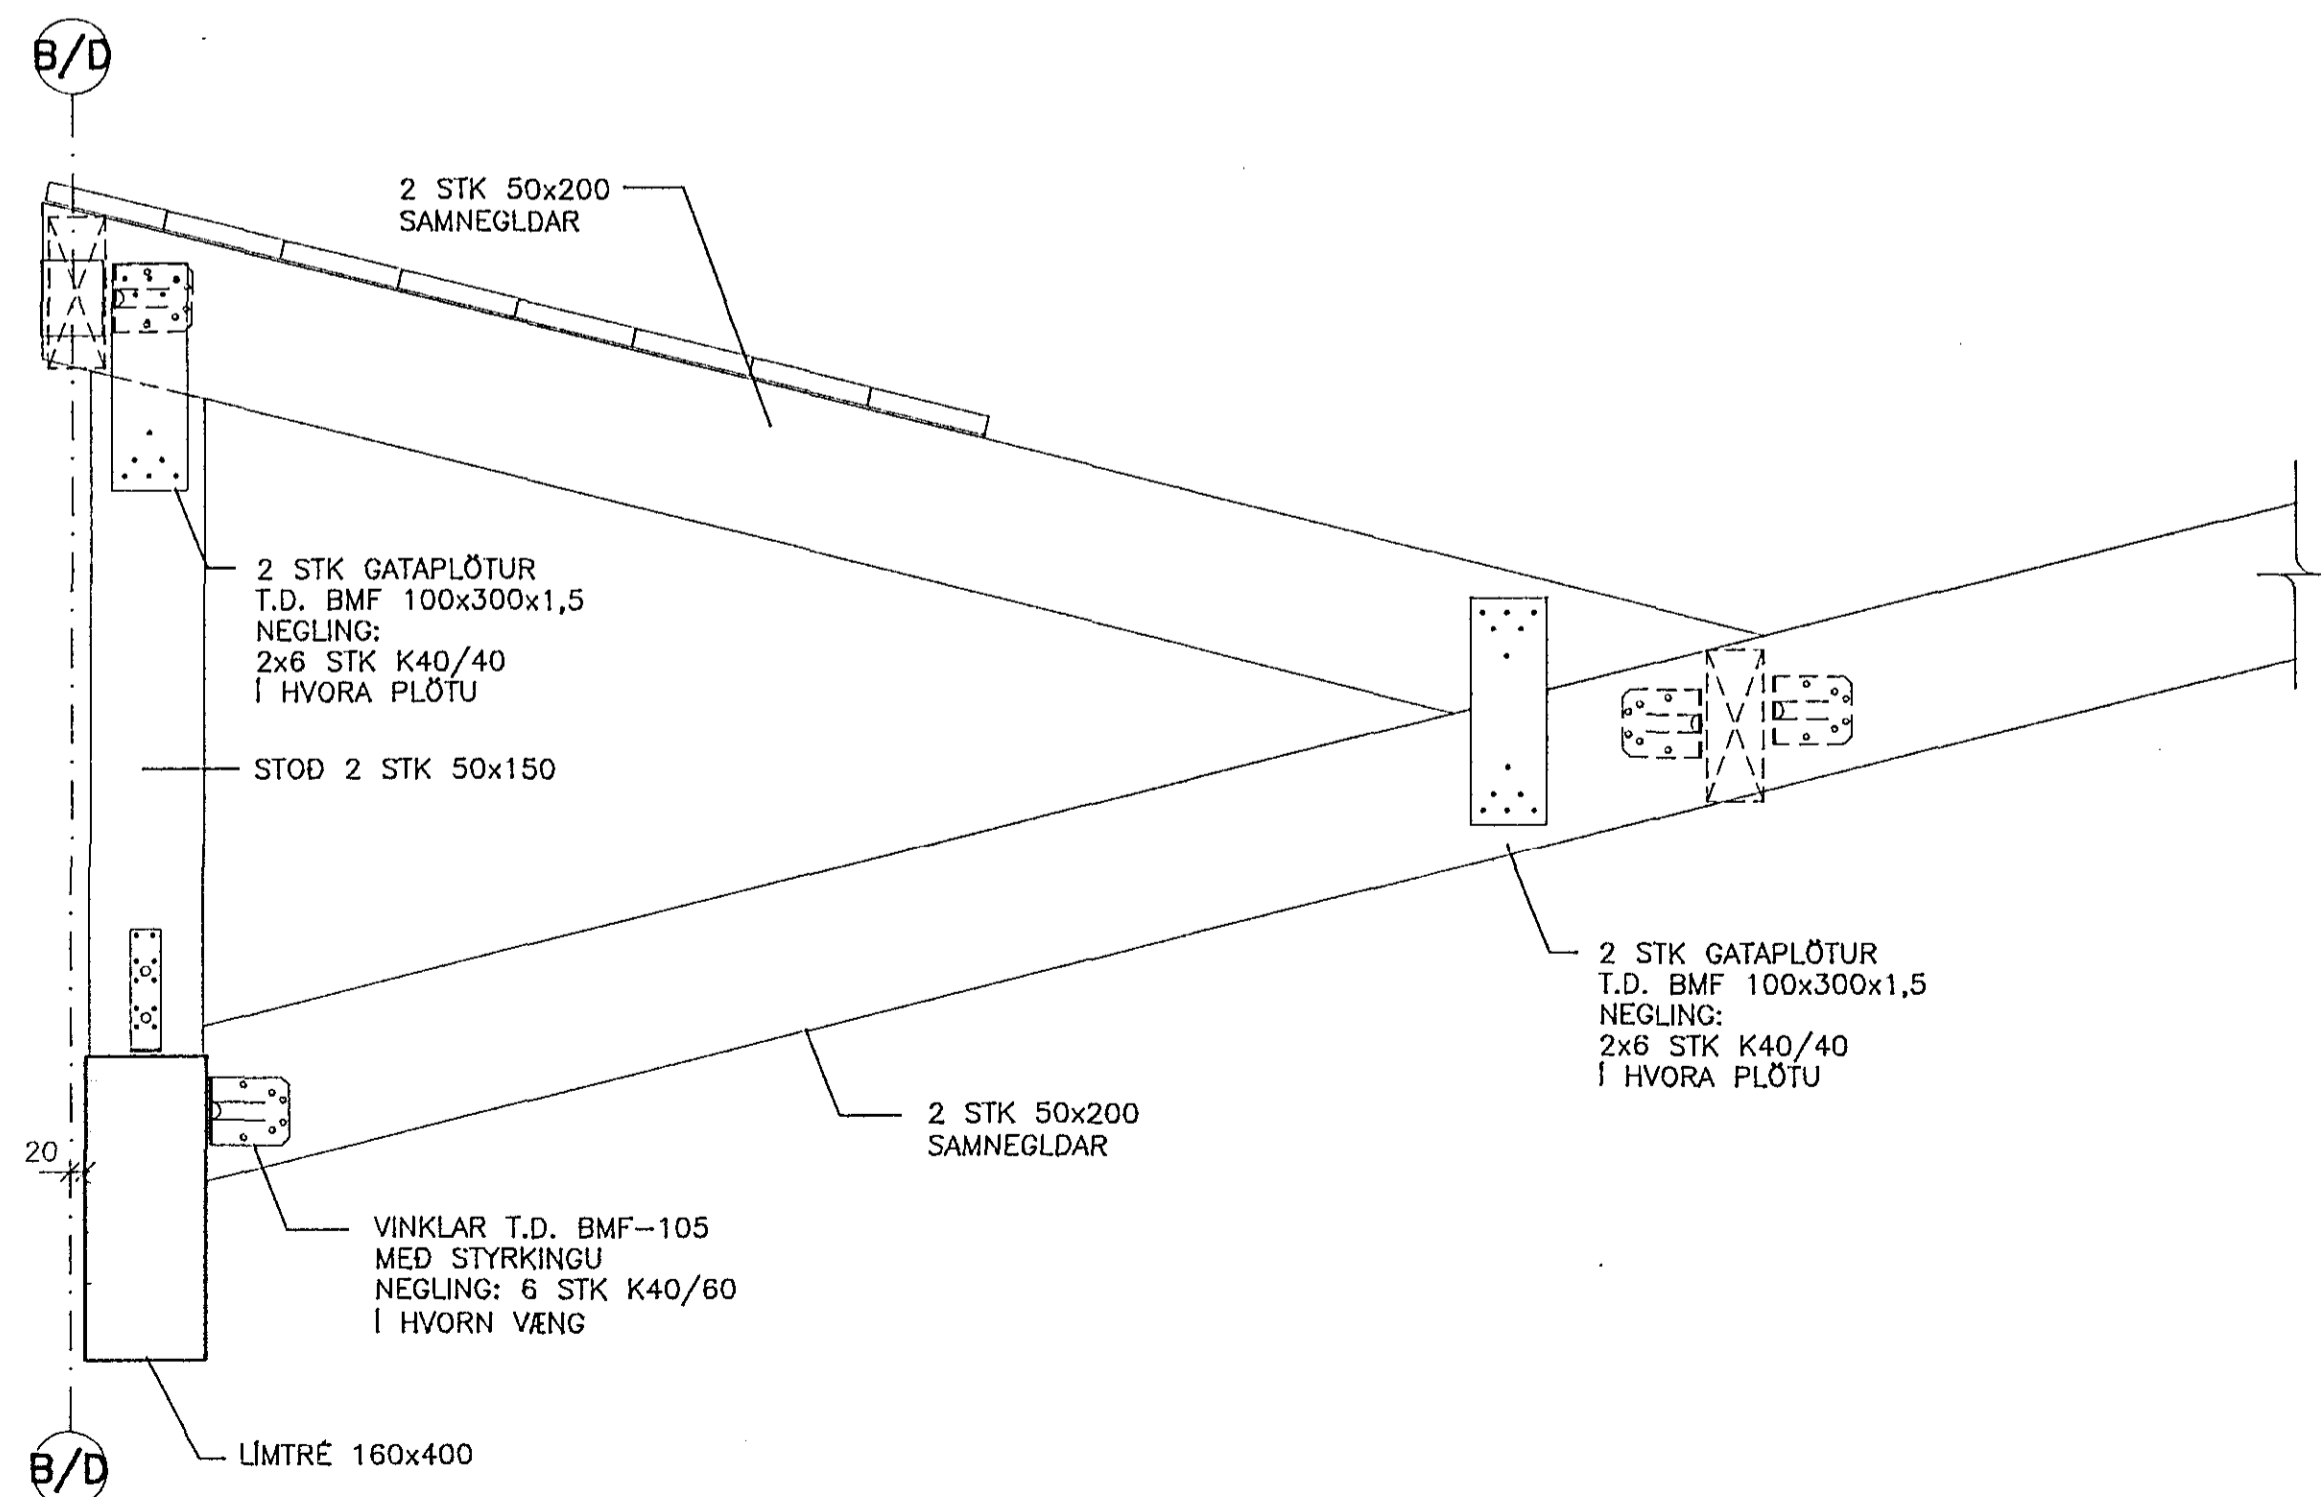

SNID F-F, 1:10

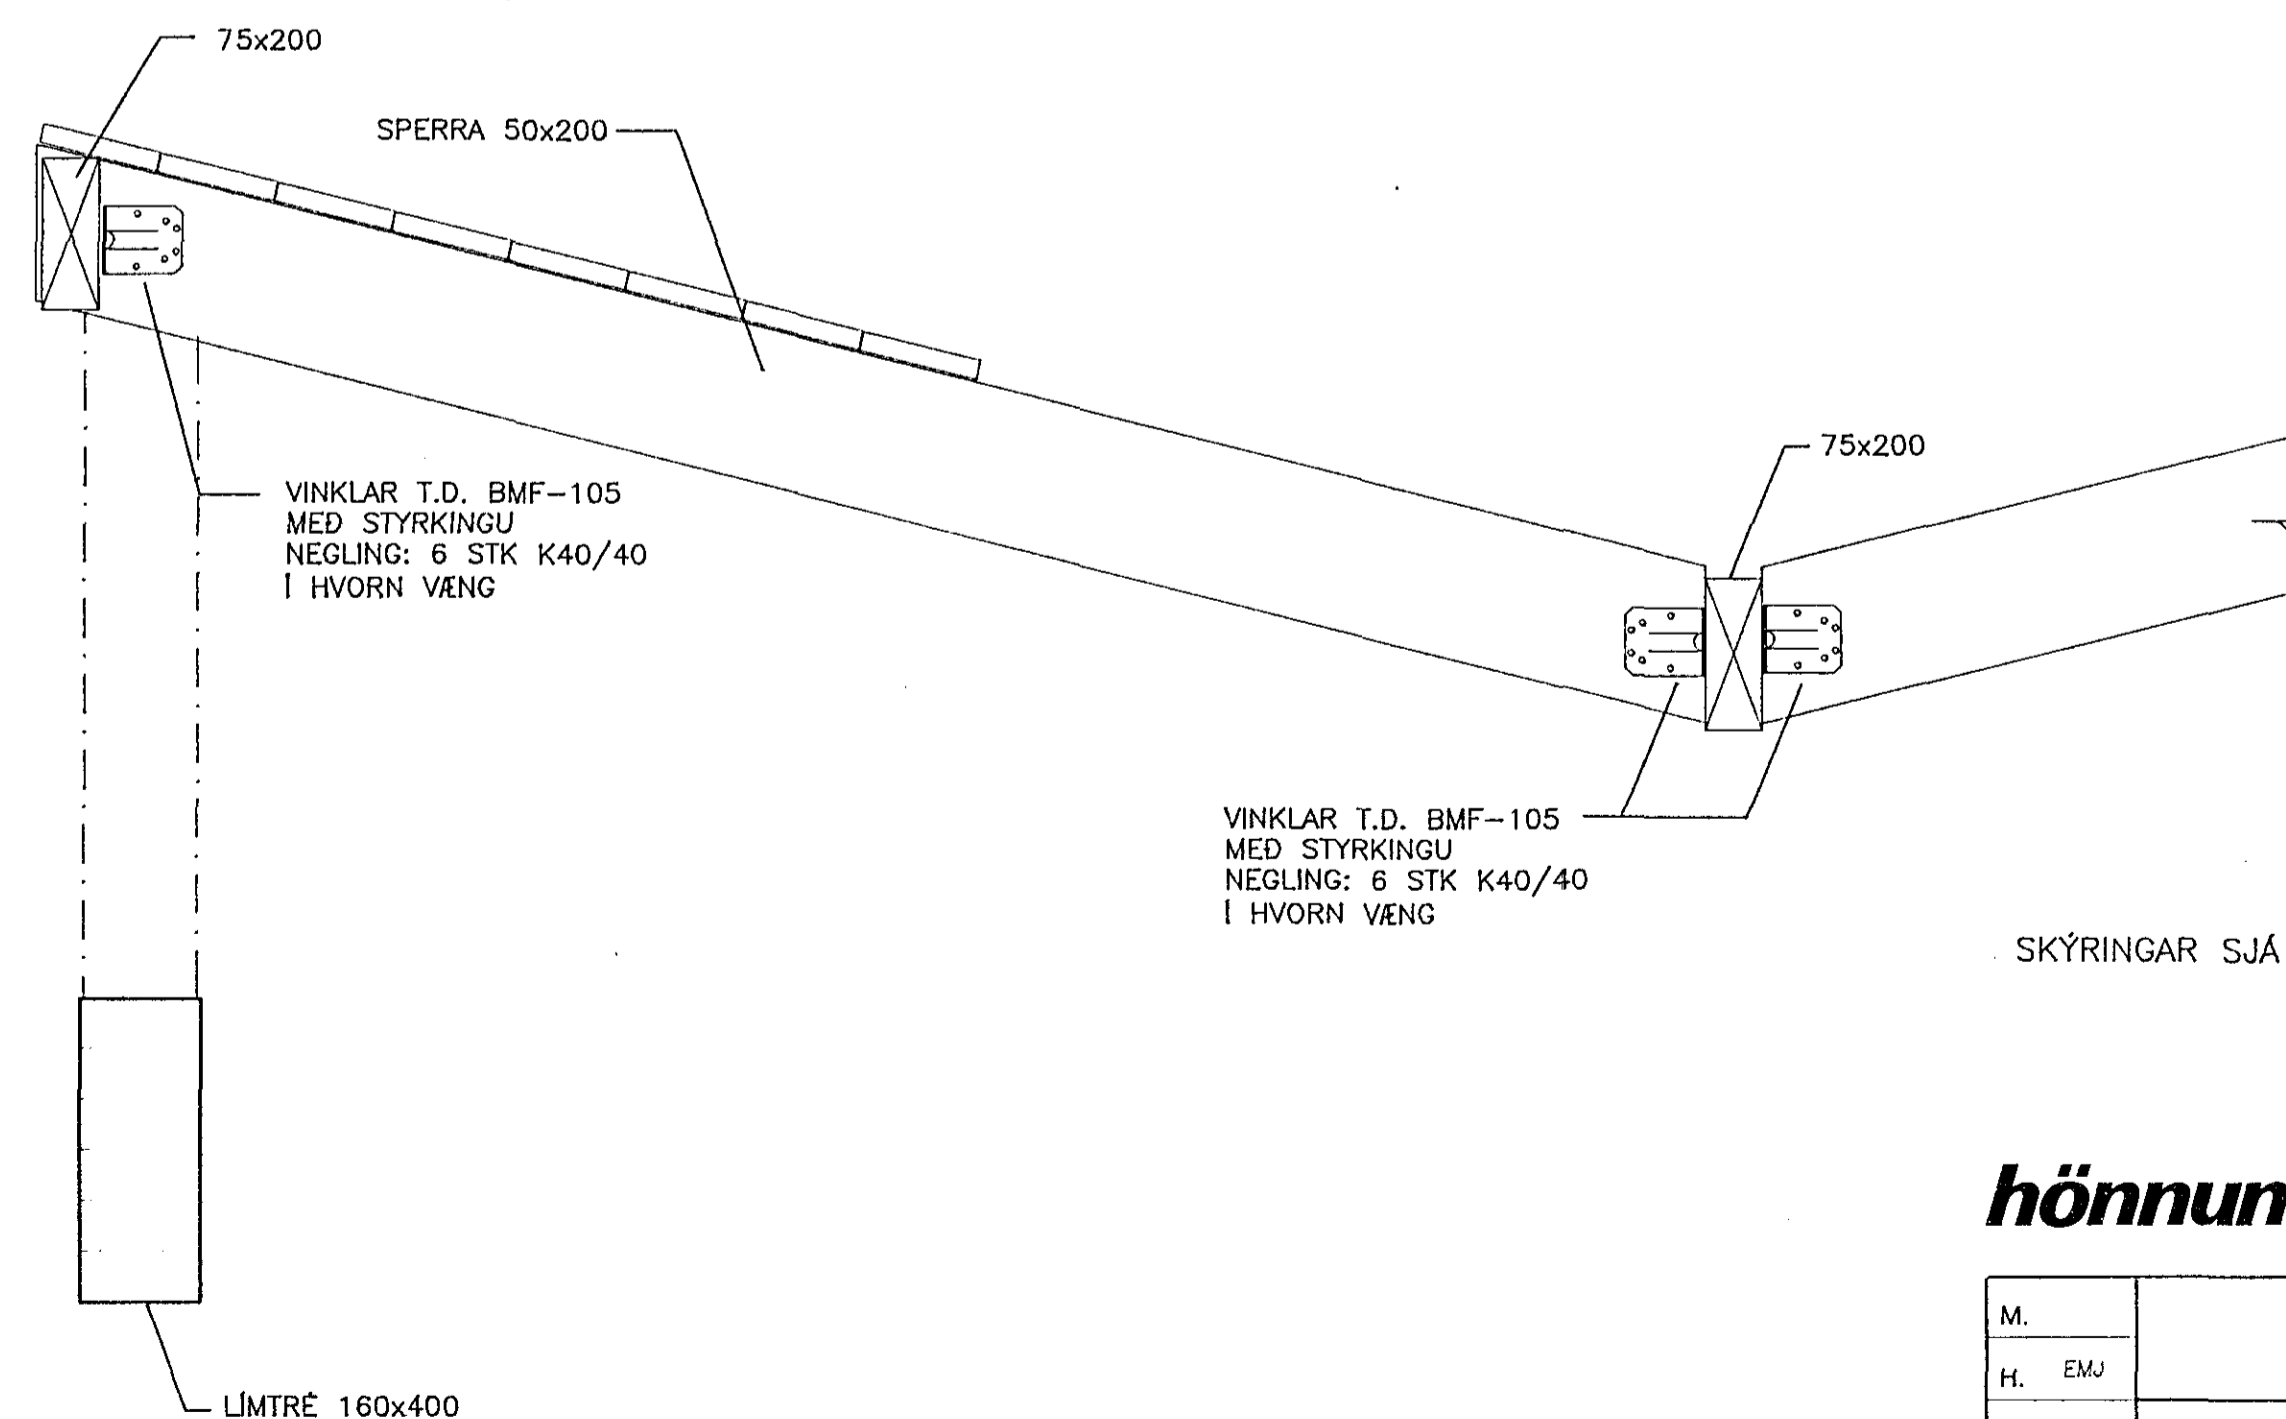

SKÝRINGAR SJÁ TEIKN. NR. -108

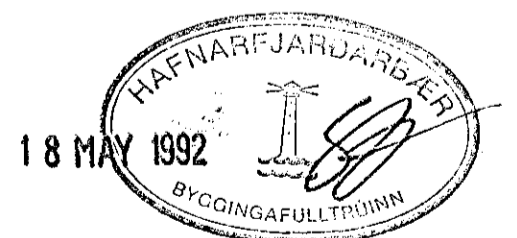

hönnun hf Ráðgjafarverkefnding FRV · Síðumúla 1 · 108 Reykjavík
Sími (91)814311 · Útibú: Reyðarfjörður · Hvolsvöllur

M.	KLETTABERG 50-56, HFJ.	E
H. EMJ		D
T. Kábo		C
Y.		B
G.		A
DAGS	06.04.1992	SKY
SAMB.	<i>Þinn Sigurðsson</i>	1:10
109_DWG_1=20\A1 (rnm)		91330-109