




SNID A-A, 1:10

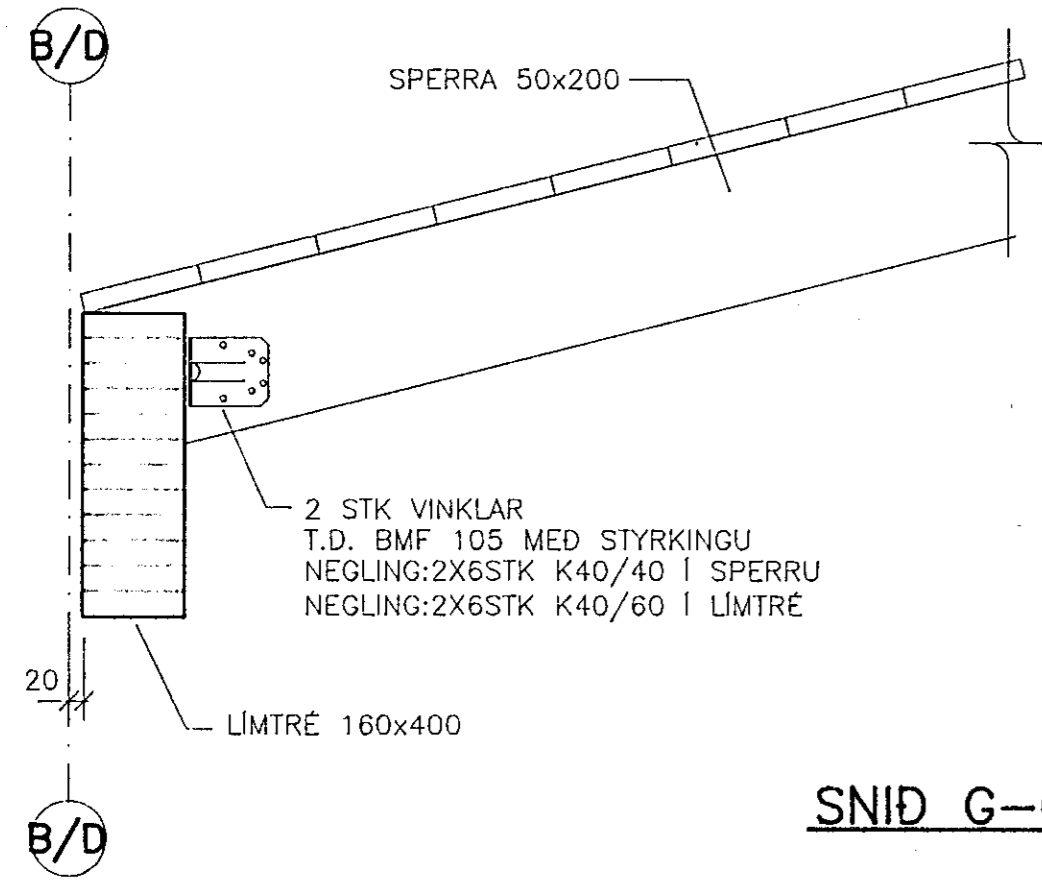


SNID B-B, 1:10

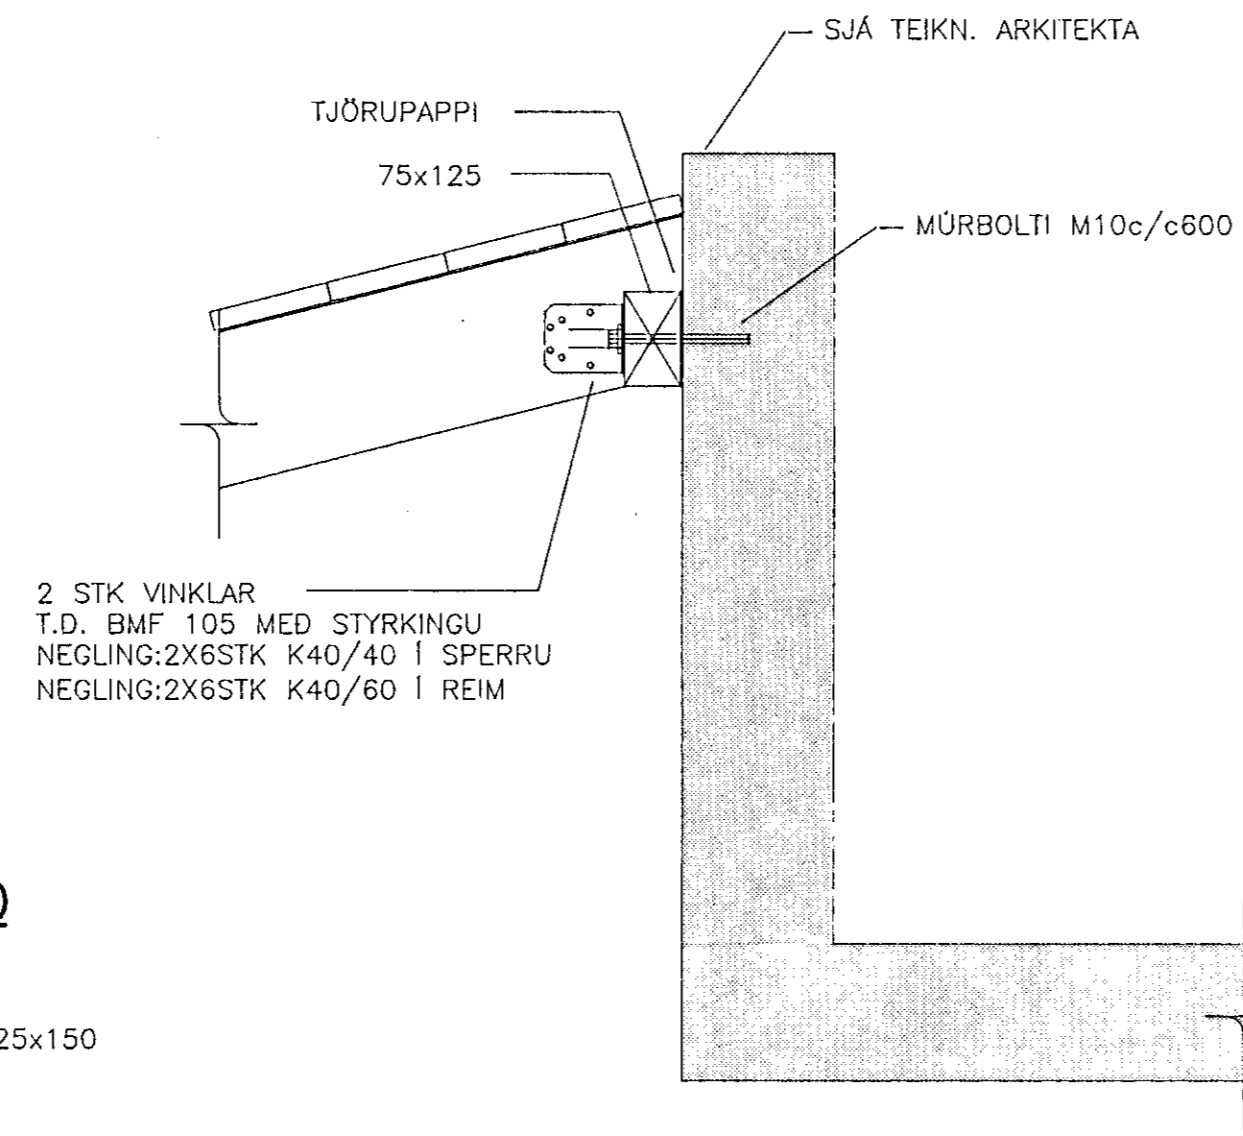


SNID C-C, 1:10

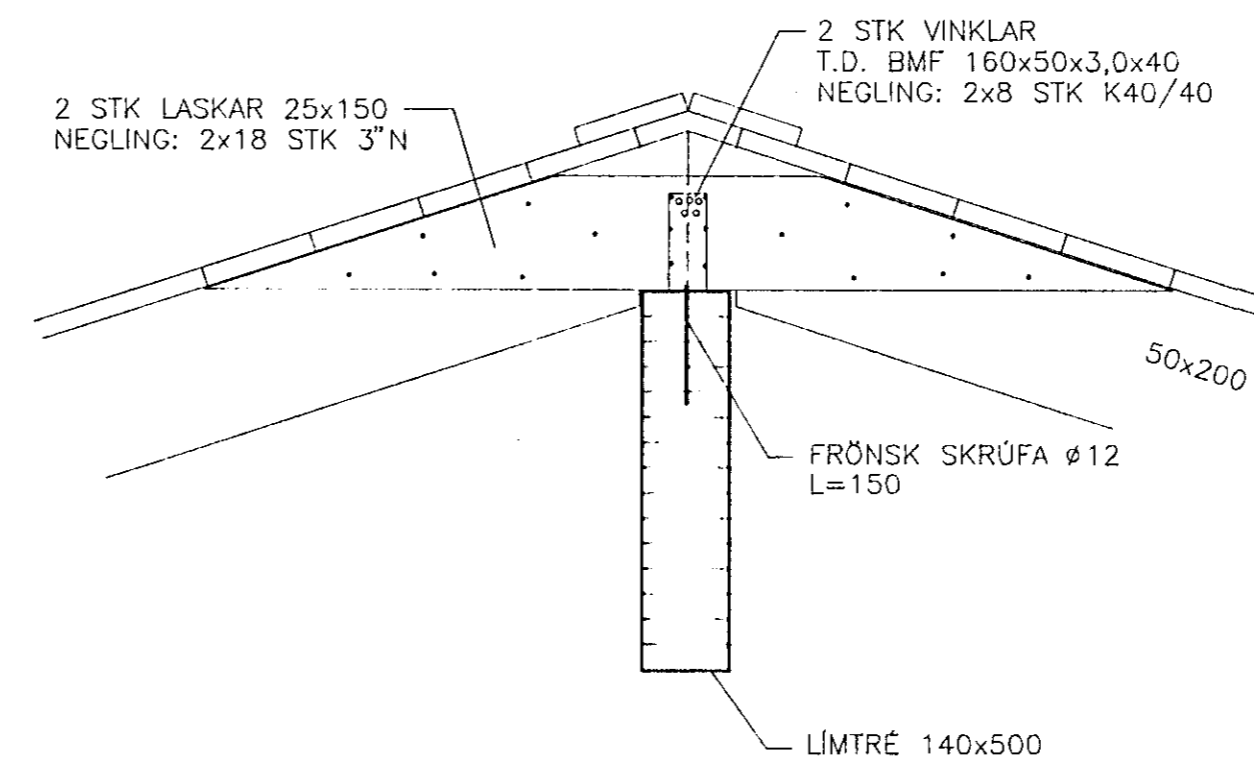


SNID D-D, 1:10

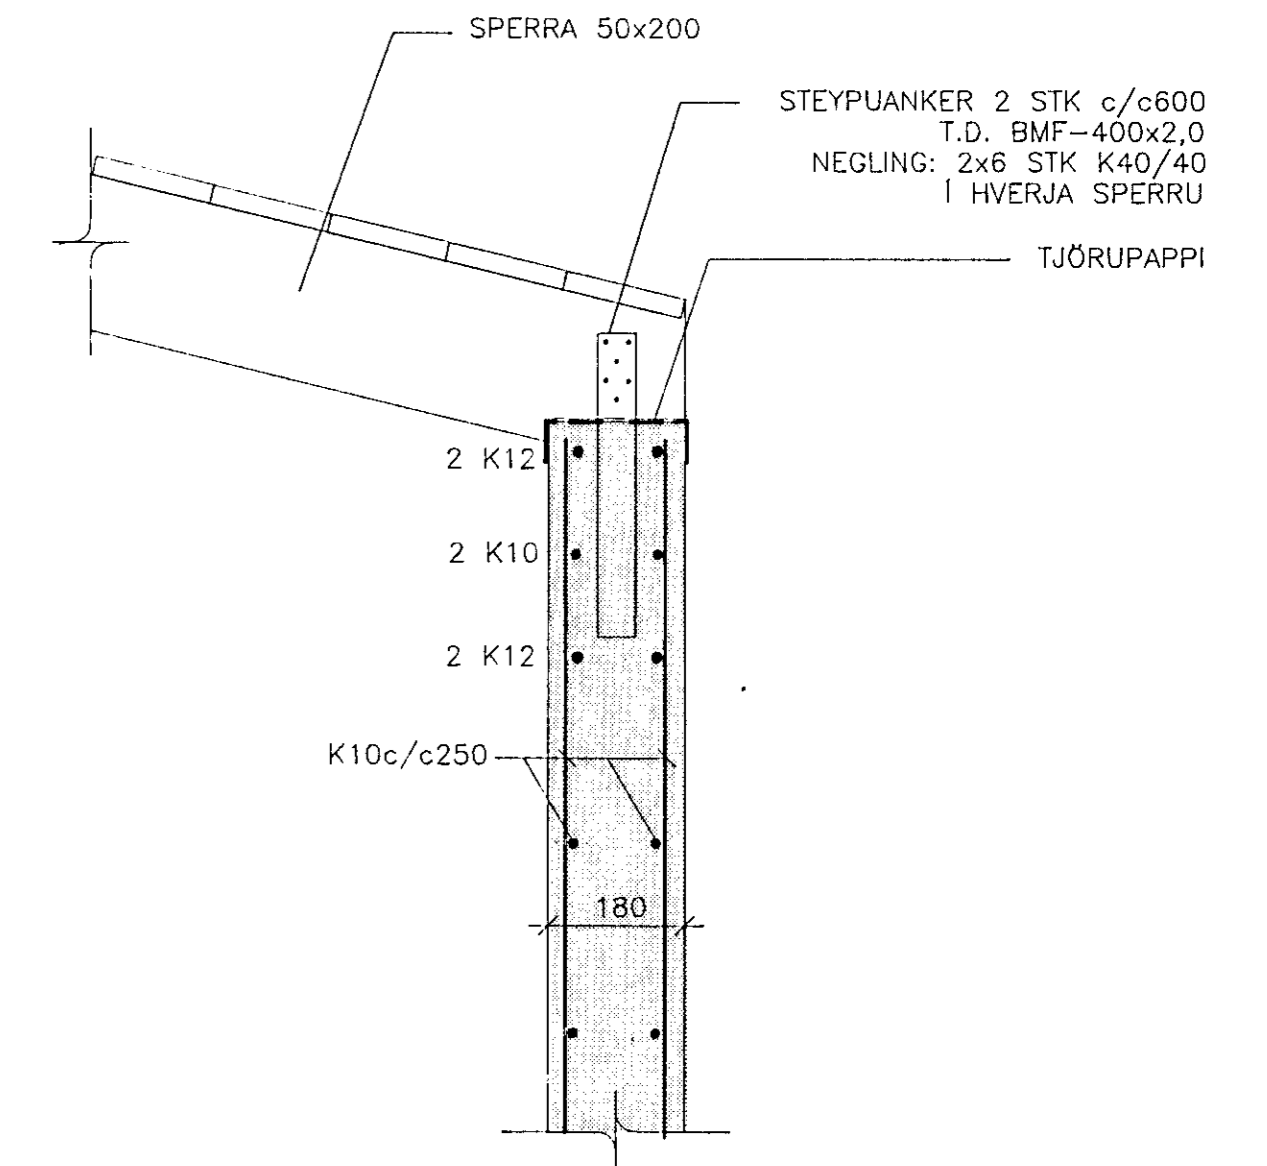


SNID G-G, 1:10

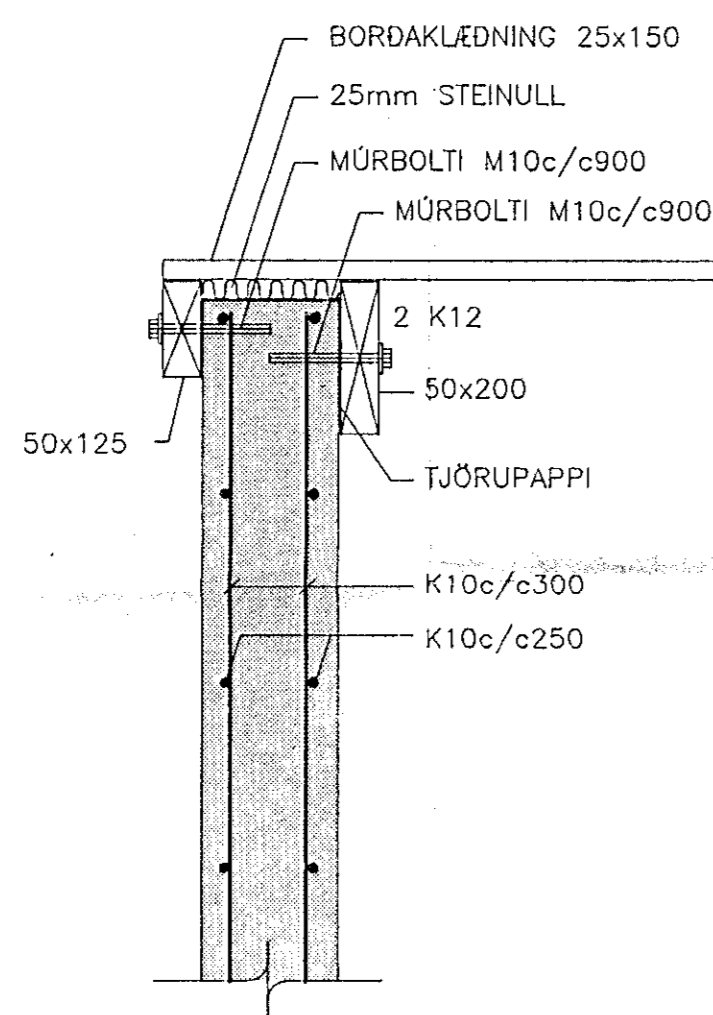


SNID H-H, 1:10

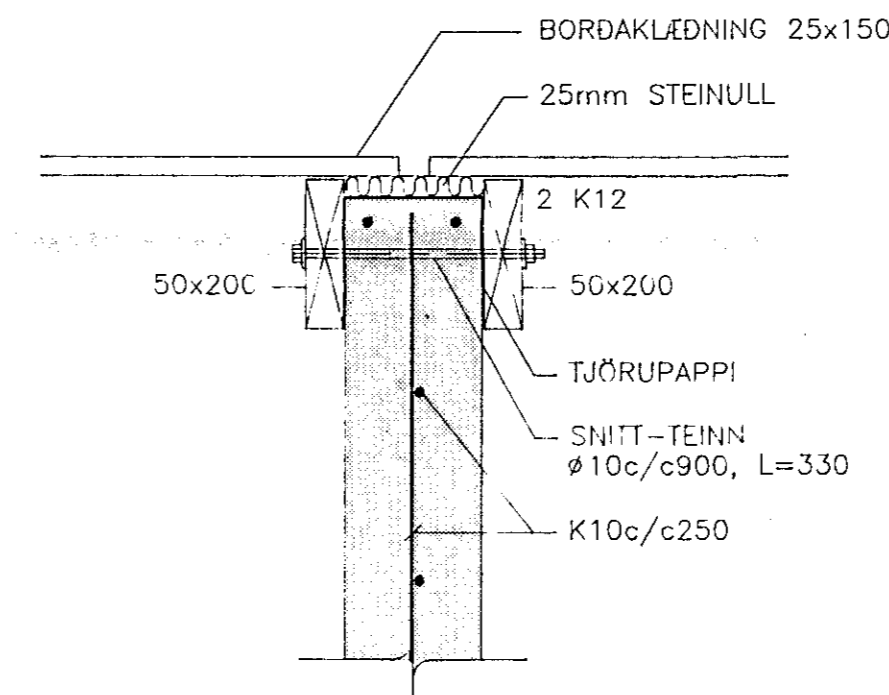


SNID E-E, 1:10

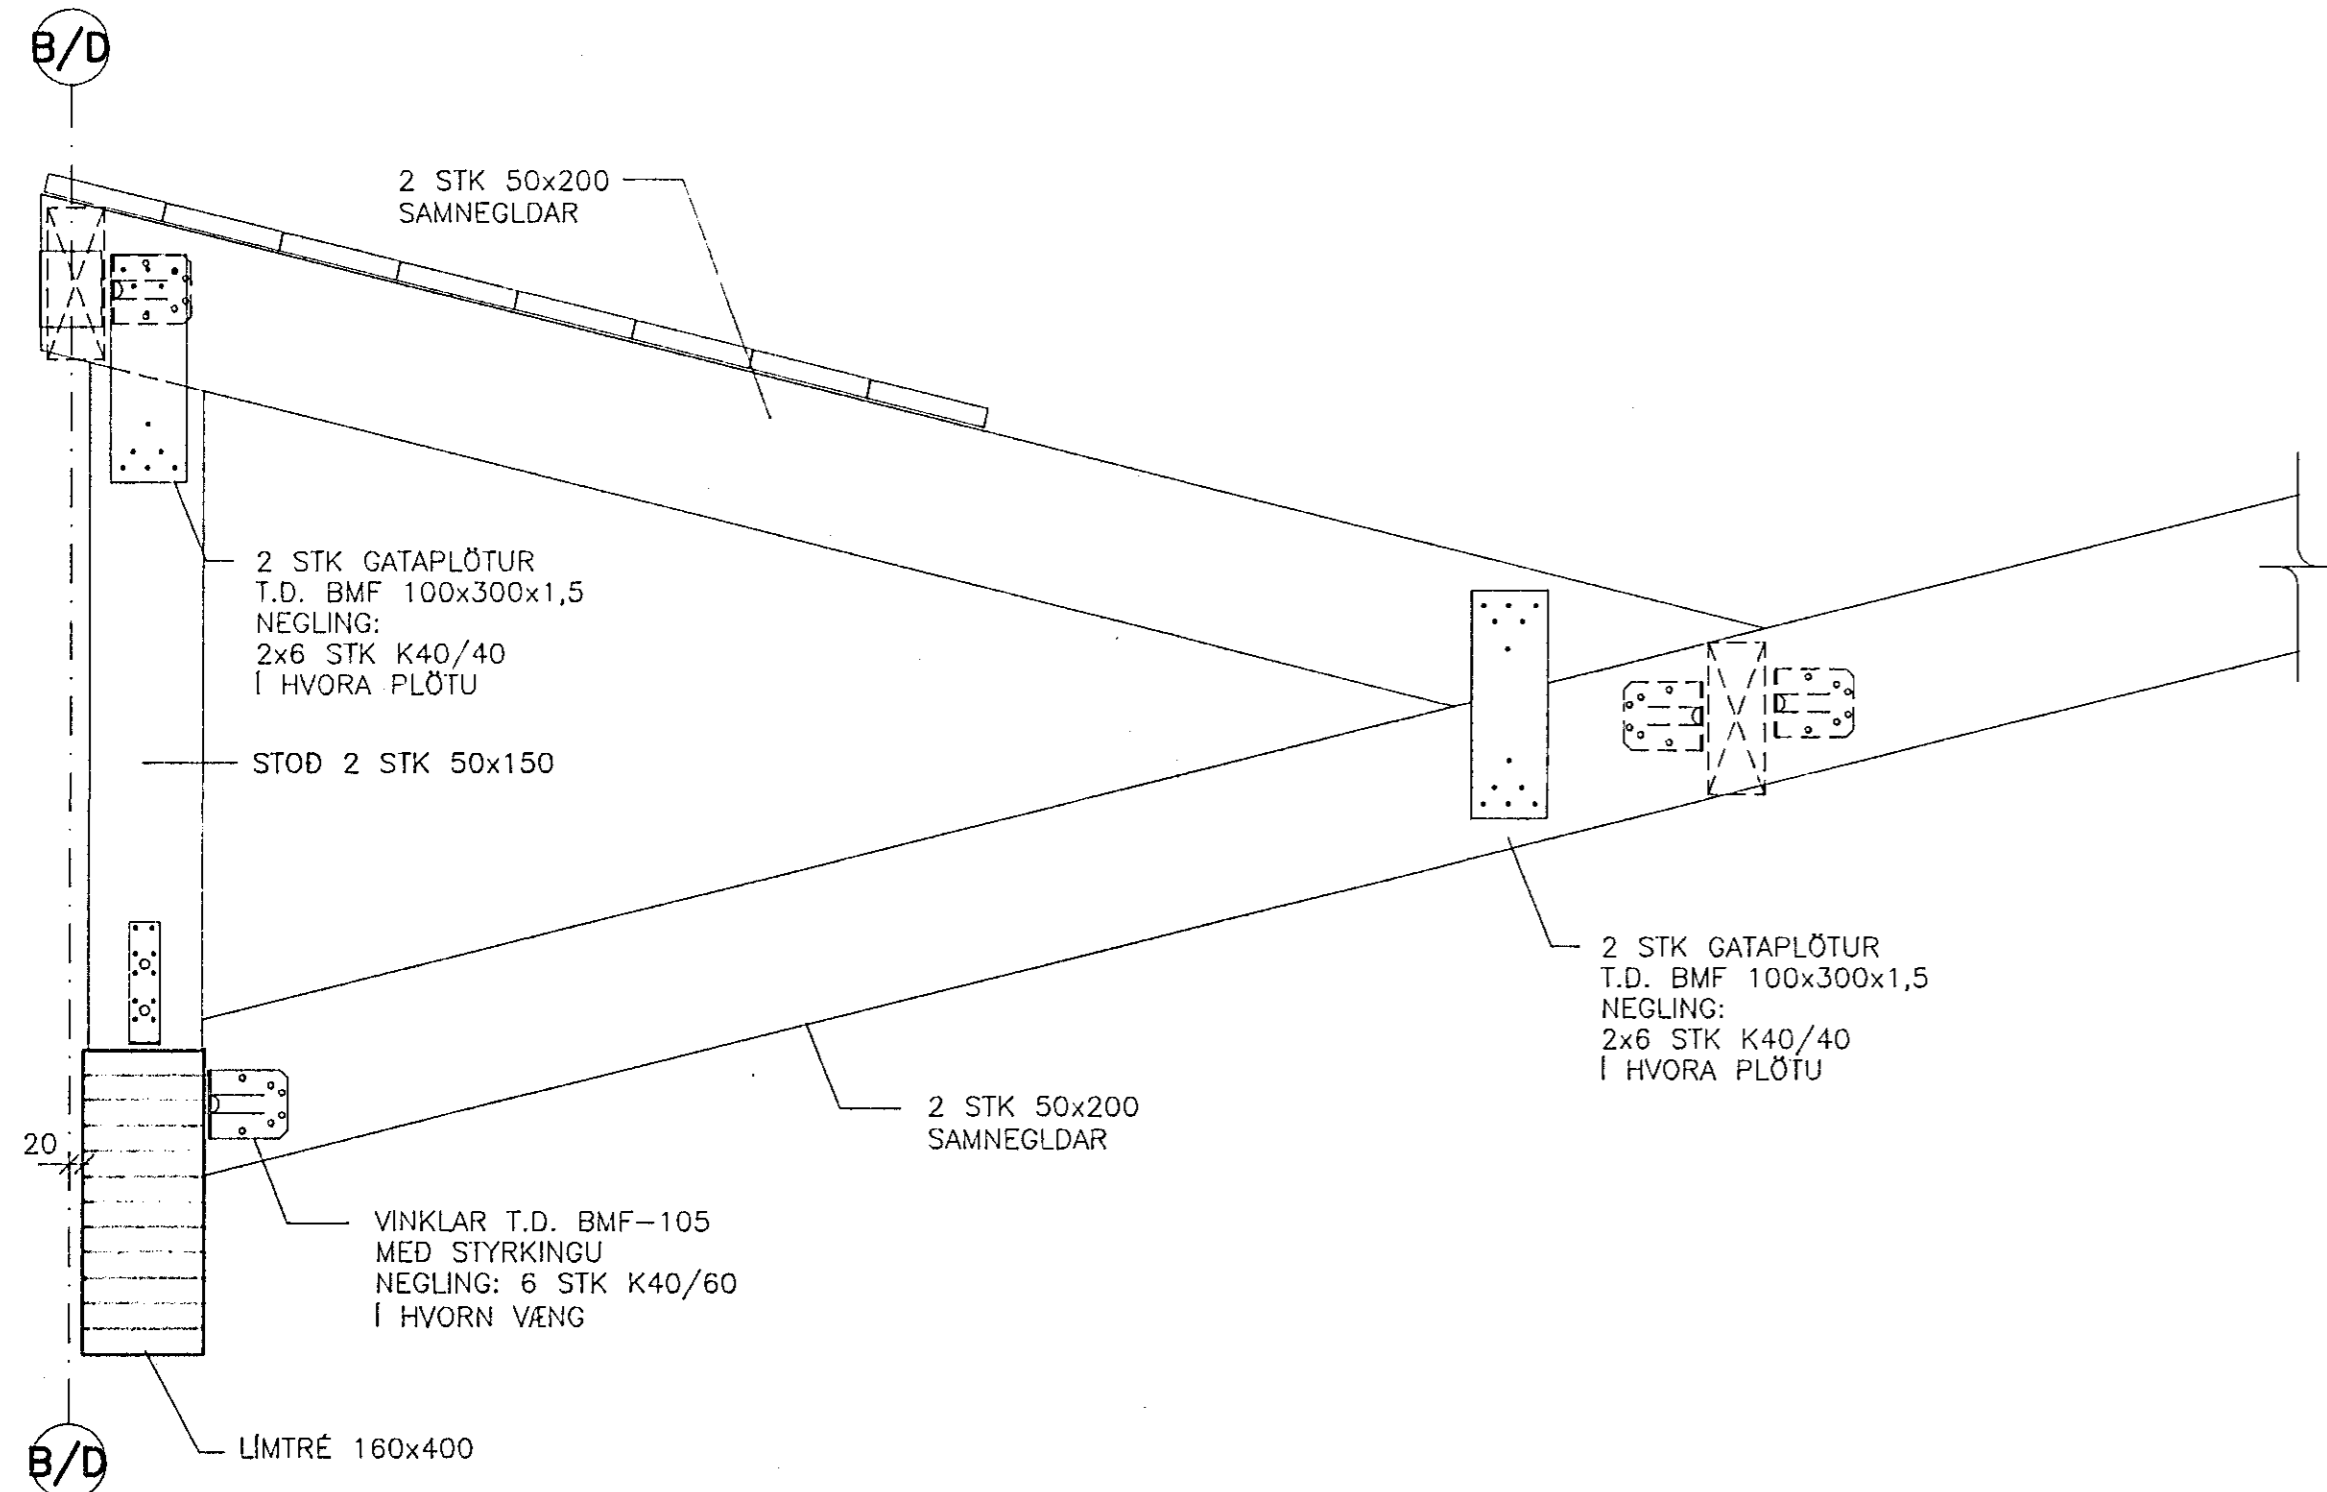

SNID F-F, 1:10

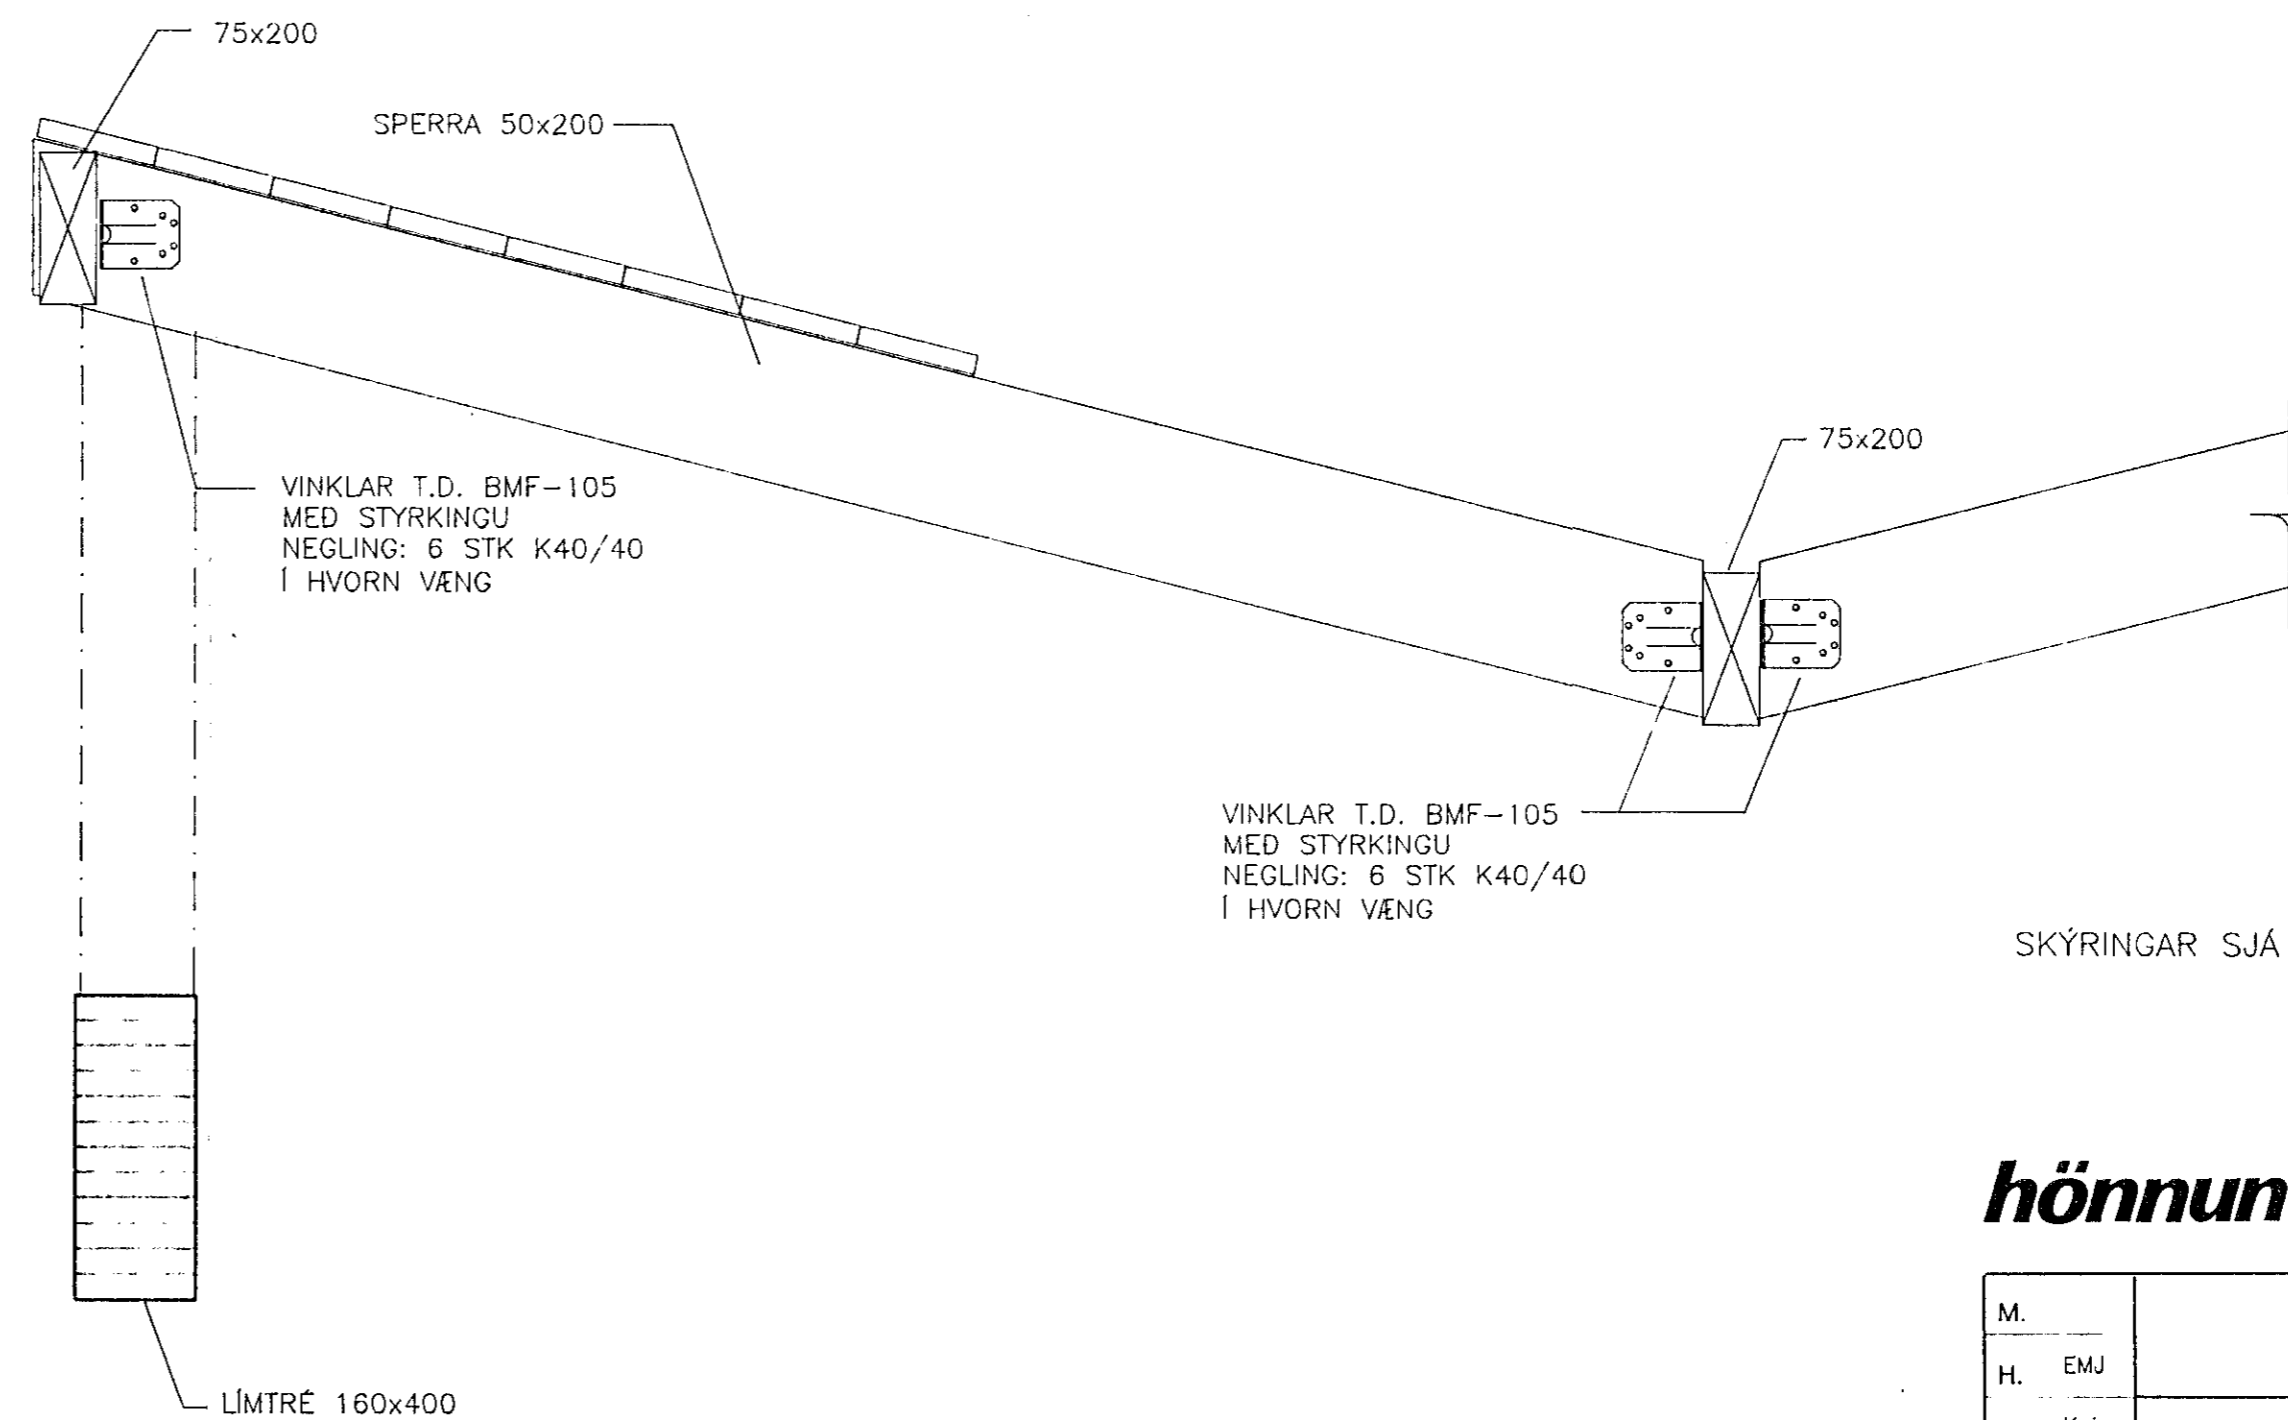

SKÝRINGAR SJÁ TEIKN. NR. -108

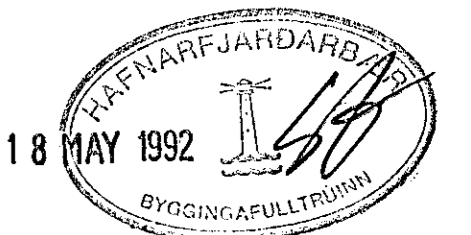

hönnun hf Ráðgjafarverkefndingar FRV · Siðumúla 1 · 108 Reykjavík
Sími (91)814311 · Útibú: Reyðarfjörður · Hvolsvöllur

M.	KLETTABERG 58-64, HFJ.	E
H. EMJ		D
T. KaPo	BURÐARVIRKI:	C
Y.	ÞAK	B
G.	SNID A-A TIL F-F	A
DAGS	2.9.1991	
SAMP	<i>Rinnu Signar</i>	
MKV		
1:10		
91330-109		