




SNID A-A, 1:20

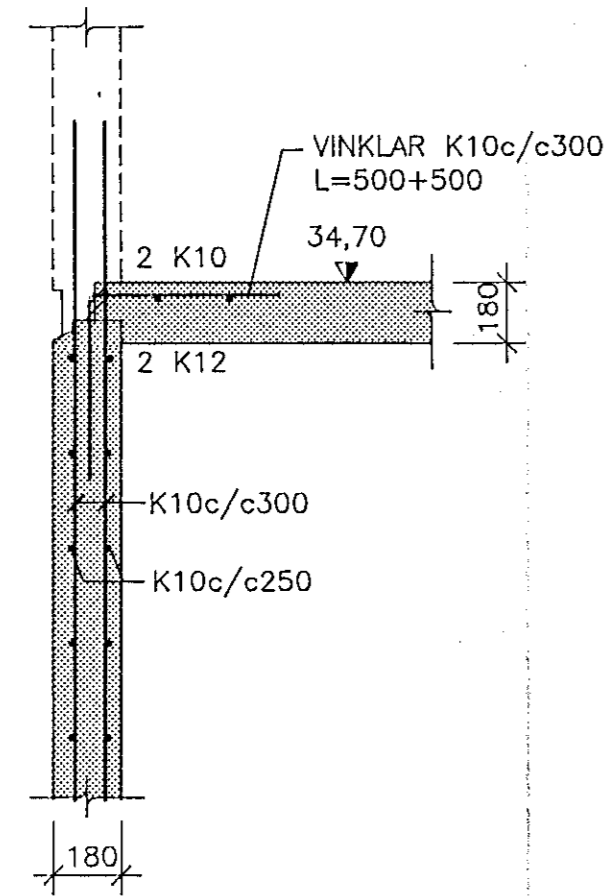


SNID B-B, 1:20

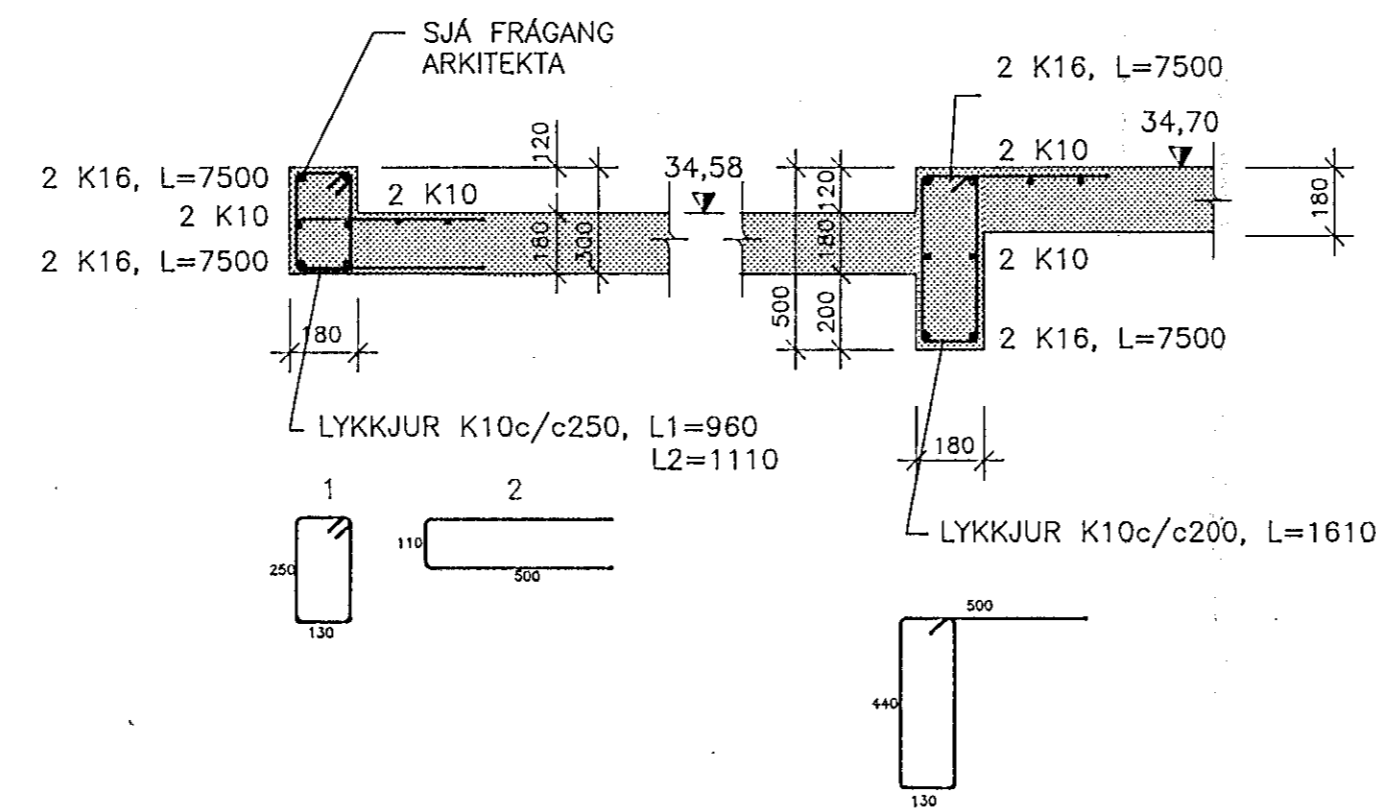


SNID C-C, 1:20

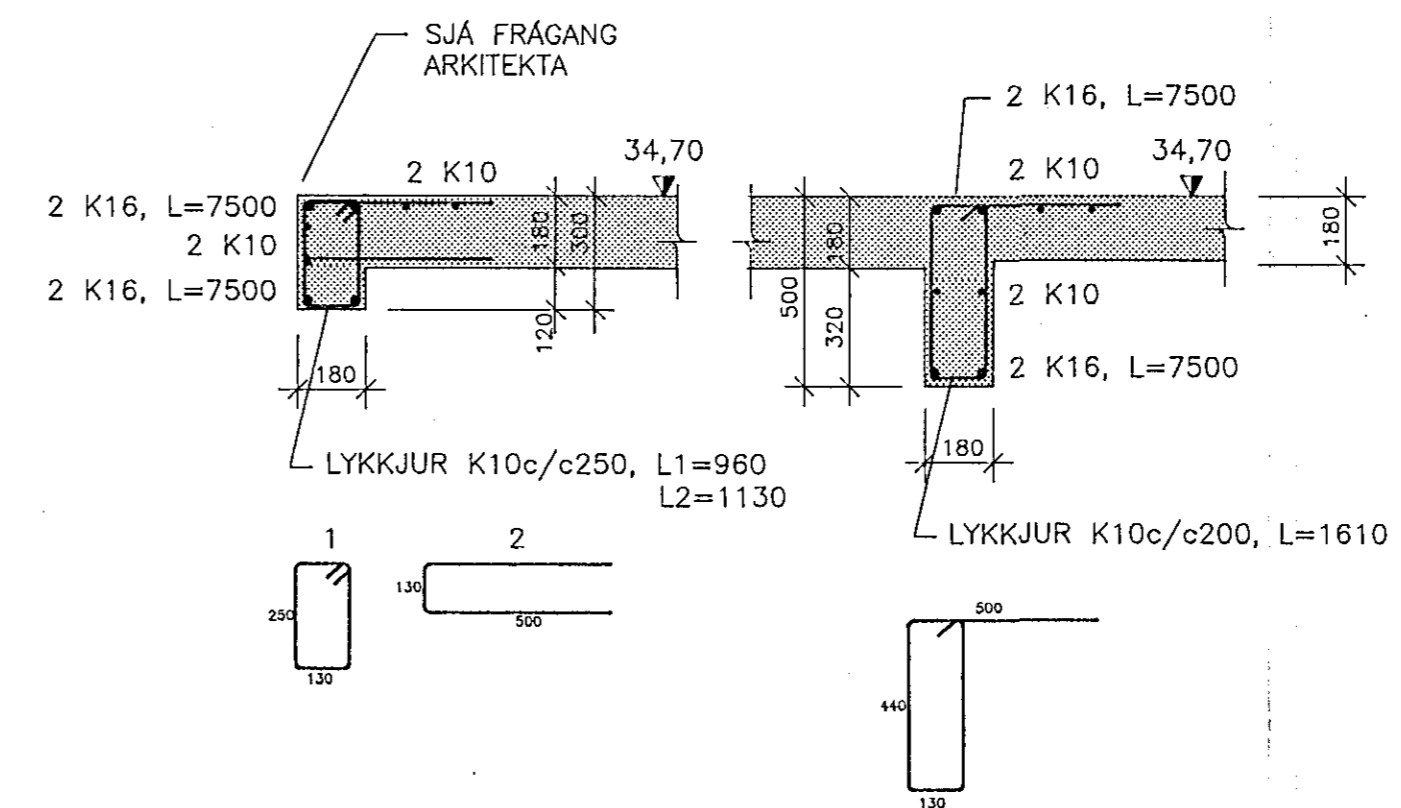


SNID D-D, 1:20

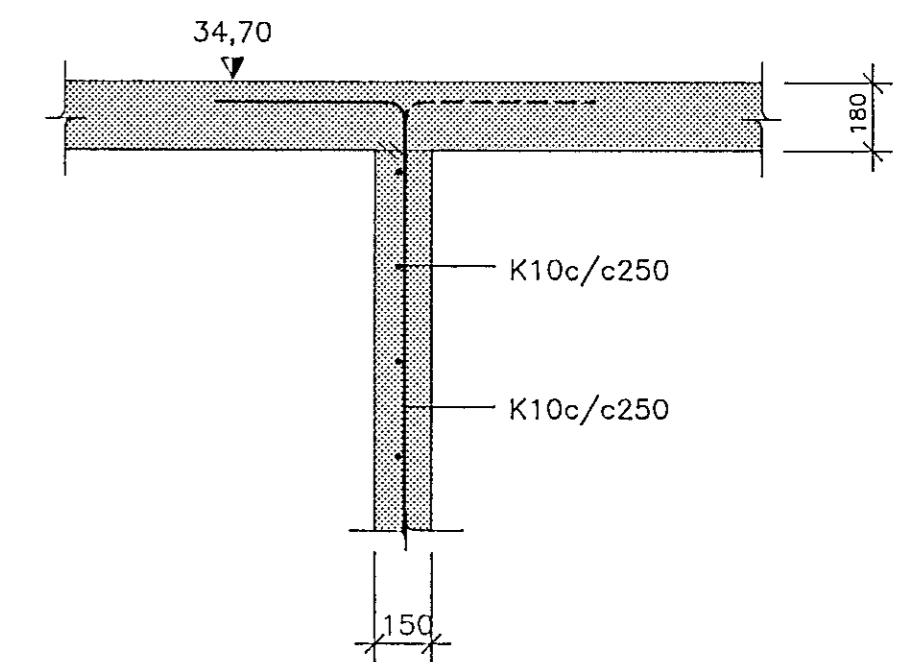


SNID E-E, 1:20

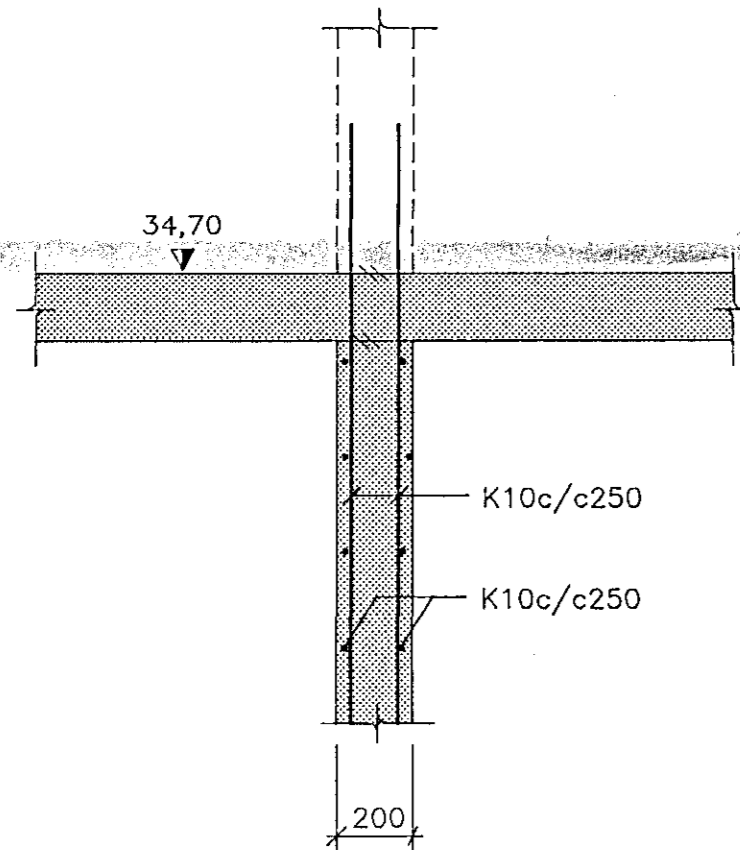


SNID F-F, 1:20

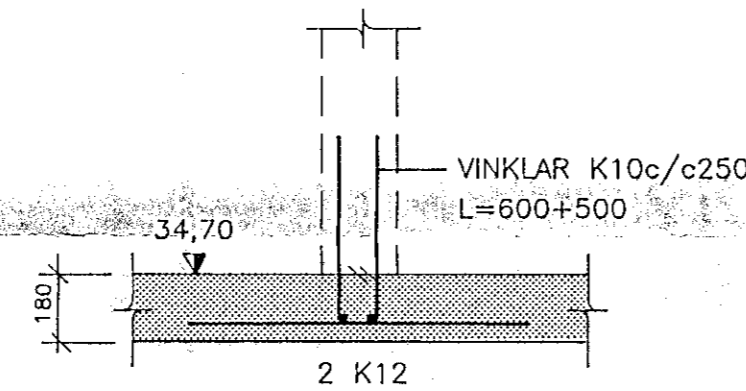


SNID G-G, 1:20

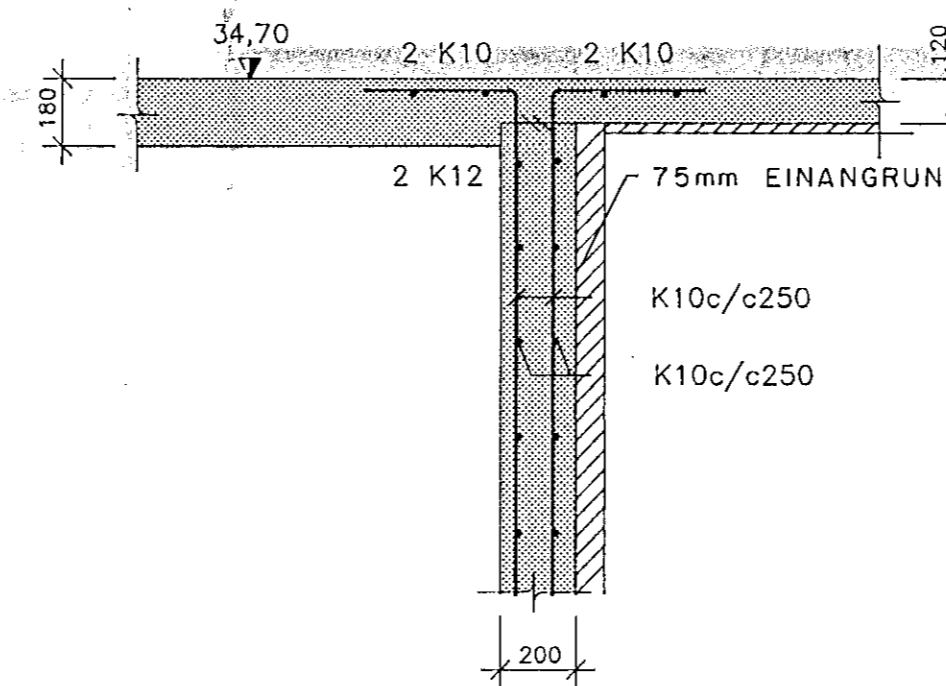


DEILI D-1, 1:20

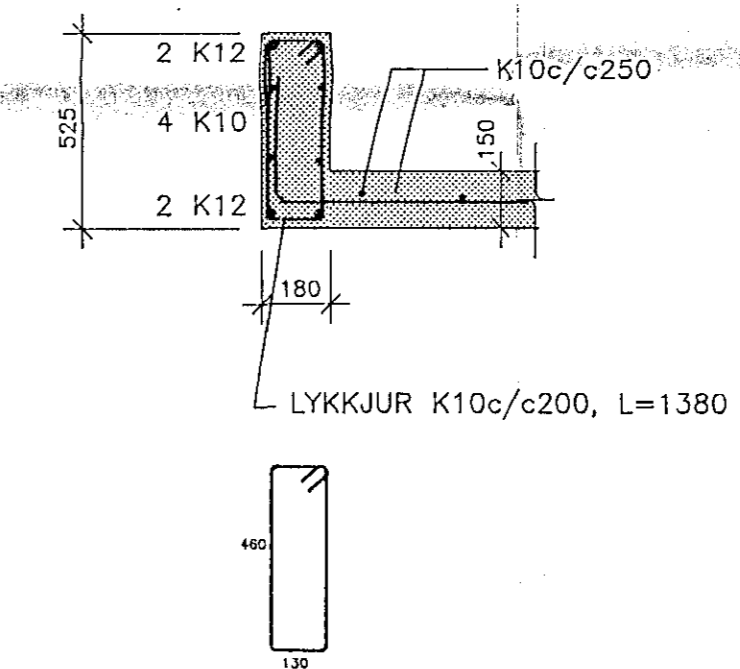

DEILI D-2, 1:20

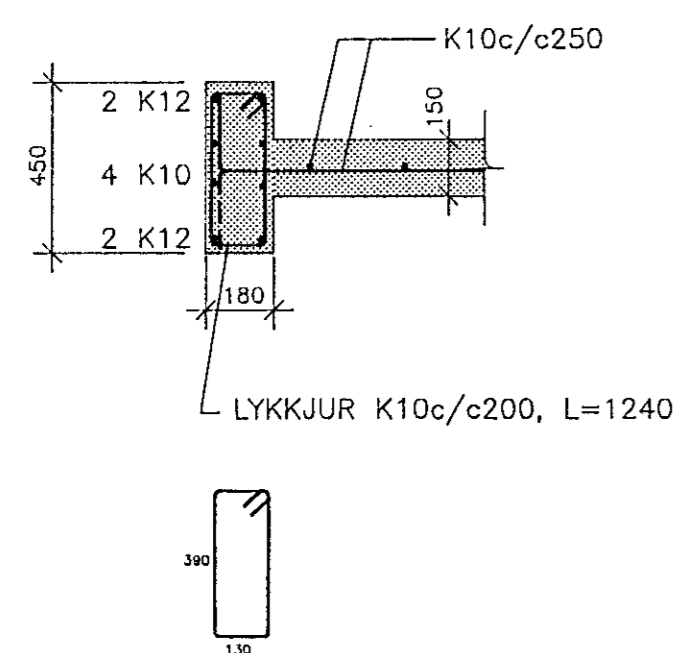

ALMENNAR SKÝRINGAR SJÁ TEIKN. NR. -100

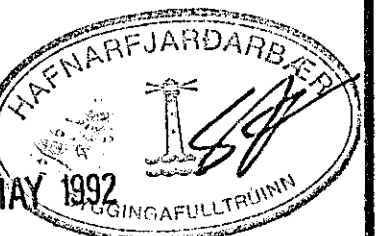

**hönnun hf** Ráðgjafarverkefnding FRV · Síðumúla 1 · 108 Reykjavík  
Sími (91)814311 · Útbú: Reyðarfjörður · Hvalsvíðullur

M.	KLETTABERG 58-64, HFJ.	E
H. EMJ		D
T. Kápo	BURDARVIRKI:	C
Y.	PLATA YFIR 1. HÆÐ, SNID A-A TIL F-F	B
G.	OG DEILI D-1 OG D-2	A
DAGS 2.9.991	SAMP	MKV 1:50 / 1:20