




SULA 5.1.1 ~ 1:10

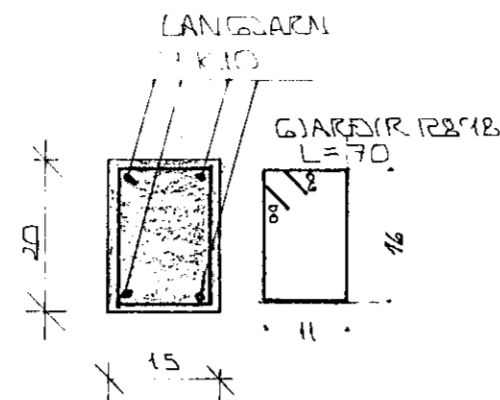


SULA 5.1.2 ~ 1:10

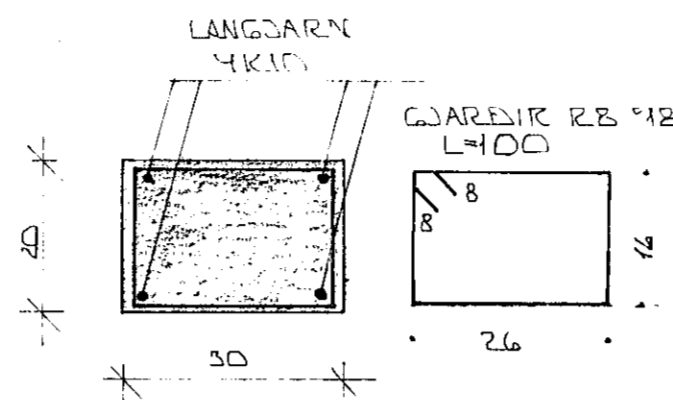

SULA 5.1.3 ~ 1:10

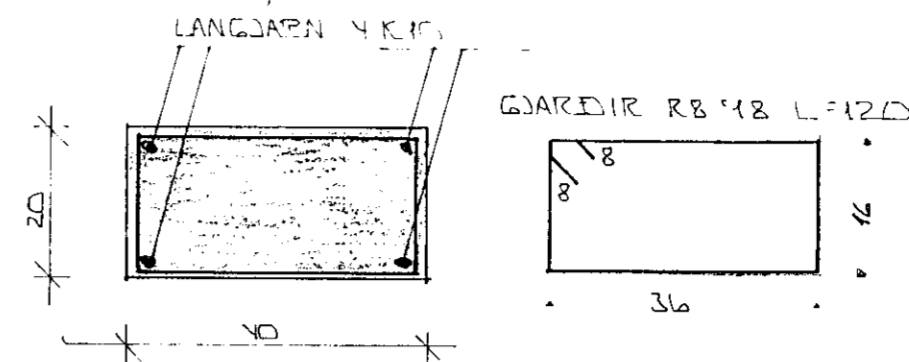


SULA 5.1.4 ~ 1:10

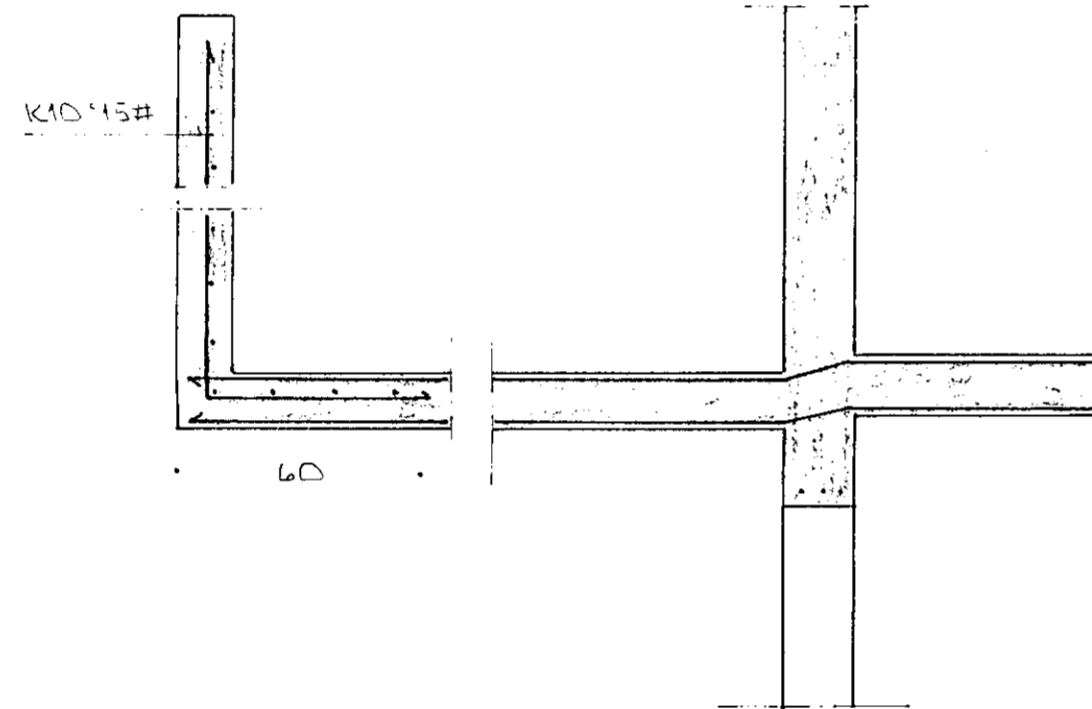

SNID 5-5 Í SVALIR ~ 1:20

SKYRINGAR:

ALMENNAR SKYRINGAR SJÁ BL.NR. 1-01
 SNID OG SÉRK. SÚLU MÉRKT 1-5
 SJÁ GRUNNMÝND PLOTU BL.NR. 1-04

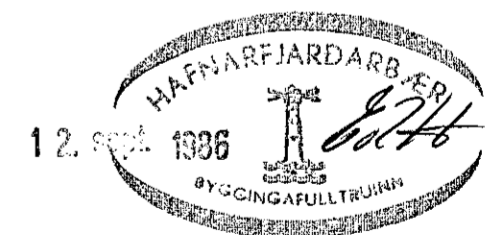

BR.NR.	DAGS	EDLI BREVTINGAR	SIGN.
KLETTAGATA 14 HAFNARFJÖRÐI BUREÐARVIKRI SNID OG SÉRMYNDIR MÆLIKV. ~ 1:20 ~ 1:20 SIGURÐUR ÞORLEIFSSON TEKNIFRÆÐINGUR F.T.F.I. STRANDGÖTU 11 HAFNARFJÖRÐI SÍMI 54751			DAGS. AGÚST '86 HANNAÐ TEIKNAD VERK NR. 8447 BLAD NR 1-05