
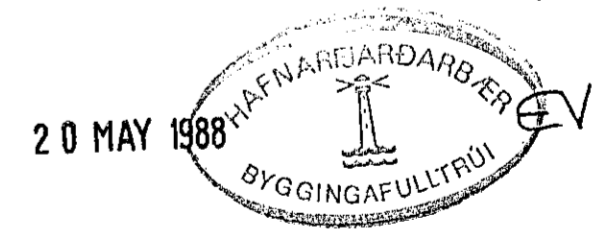
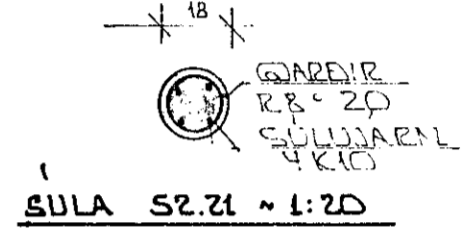
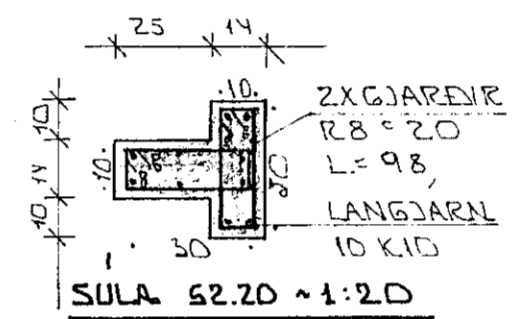
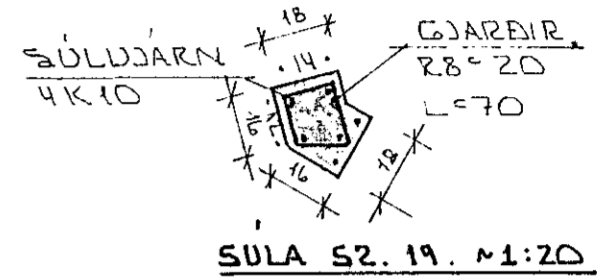
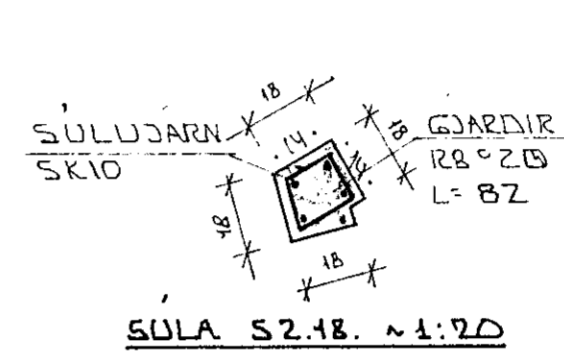


GRUNNMYND ~ 1:50

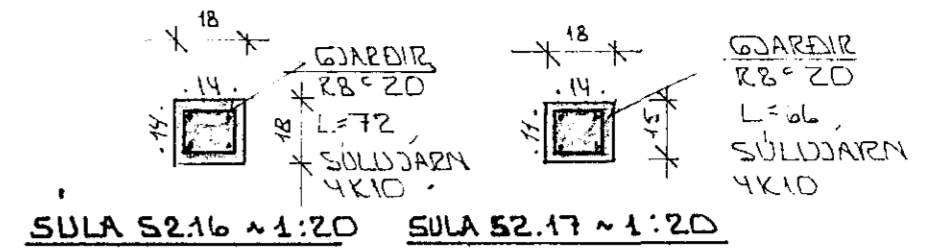

BR.NR.	DAGS	EDLI BREVTINGAR	SIGN.
KLETTAGATA 15 HAFNARFJÖRÐUR			DAGS.
JÄRNBENDING PLOTTU YFIR 2. HÆÐ			HANNAÐ
MÆLIKV. ~ 1:50			TEIKNAD
SIGURÐUR ÞORLEIFSSON TEKNIFRÆÐINGUR F.T.F.Í.			VERK NR. 8431
STRANDGÖTU 11 HAFNARFJÖRÐUR SÍMI 54751			BLAD NR.