



UNDIRSTÖÐUR
1:50

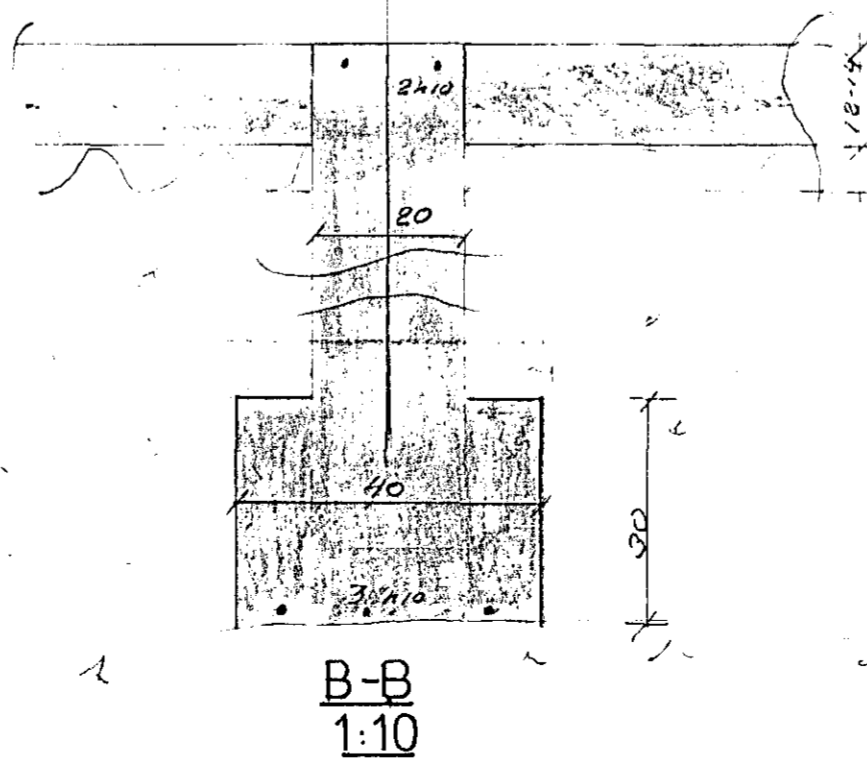

B-B
1:10

SKÝRINGAR

Stærð er 5.200, ann er 4.340
 mestu eru 2 umg. stödur er
 4.549 cm², síðs er fjóppúð
 50cm lagum all mál eru 1 cm

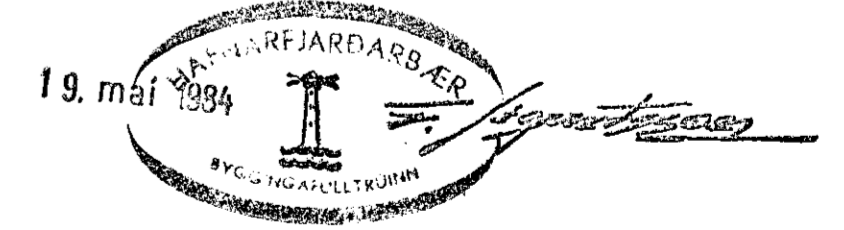

A-A
1:10

BJÖRGVIN VIGLUNDSSON verkfr.
 Ásvallag. 23 s 26261 M 1:50 1:10
 00.84

KLETTAG. 16
 UNDIRSTÖÐUR

Björgvin Viglundsson