




GRUNNMÝND 1:50

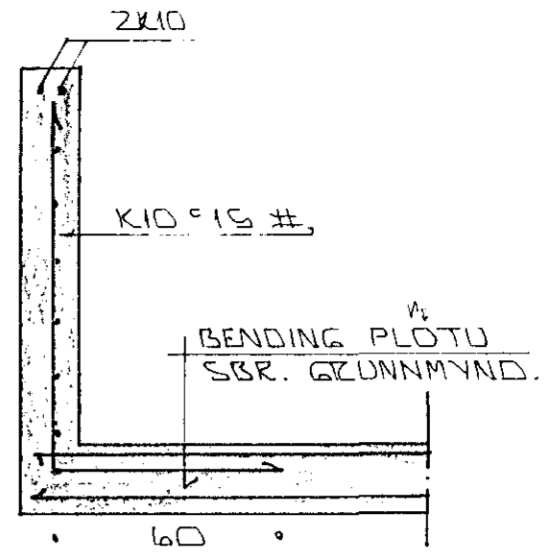

SNIED B Í HANDRÍÐ V/STIGA 1:20

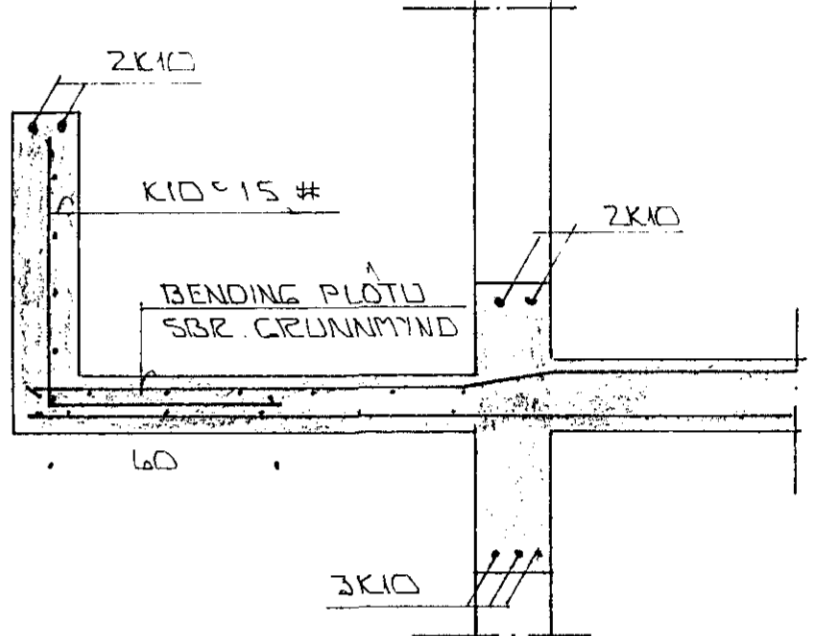

SNIED A Í SVALAR 1:20

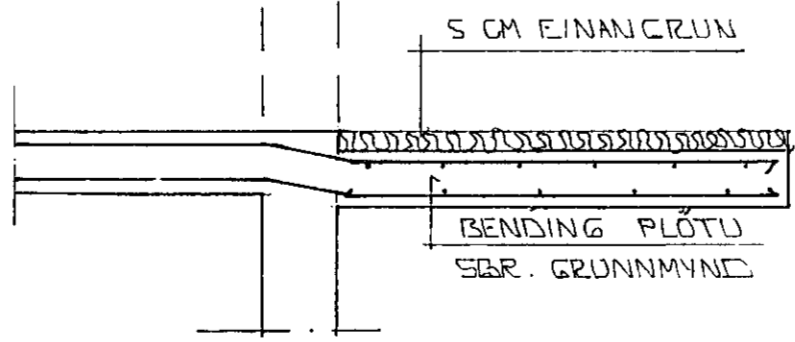

SNIED C - C 1:20

SKÝRINGAR:

ALMENNAR SKÝRINGAR SÖA TSL. NR. 1-01.

STEYPA:
B > 250
VS ≤ 0.5
LOFT ≥ 6%
SEMENT ≥ 300 KG/M ³

27 JUN 1990

BR. NR.	DAGS	EDLI BREVTINGAR	SIGN.
			DAGS. JÚNÍ '90
KLUKKUBERG IO HAFNARFIREI			HANNA B
BENDING PLOTU YFIR NEDRI HED			TEIKNAD 30
MELIKV. 1:50			VERK NR. 9004
SIGURÐUR ÞORLEIFSSON TEKNIFRÆÐINGUR F.T.F.I.			BLAD NR.
STRANDGÖTU 11 HAFNARFIREI SIMI 54751			1-03