



5 2. HÆÐ, GRUNNMYND 1:50

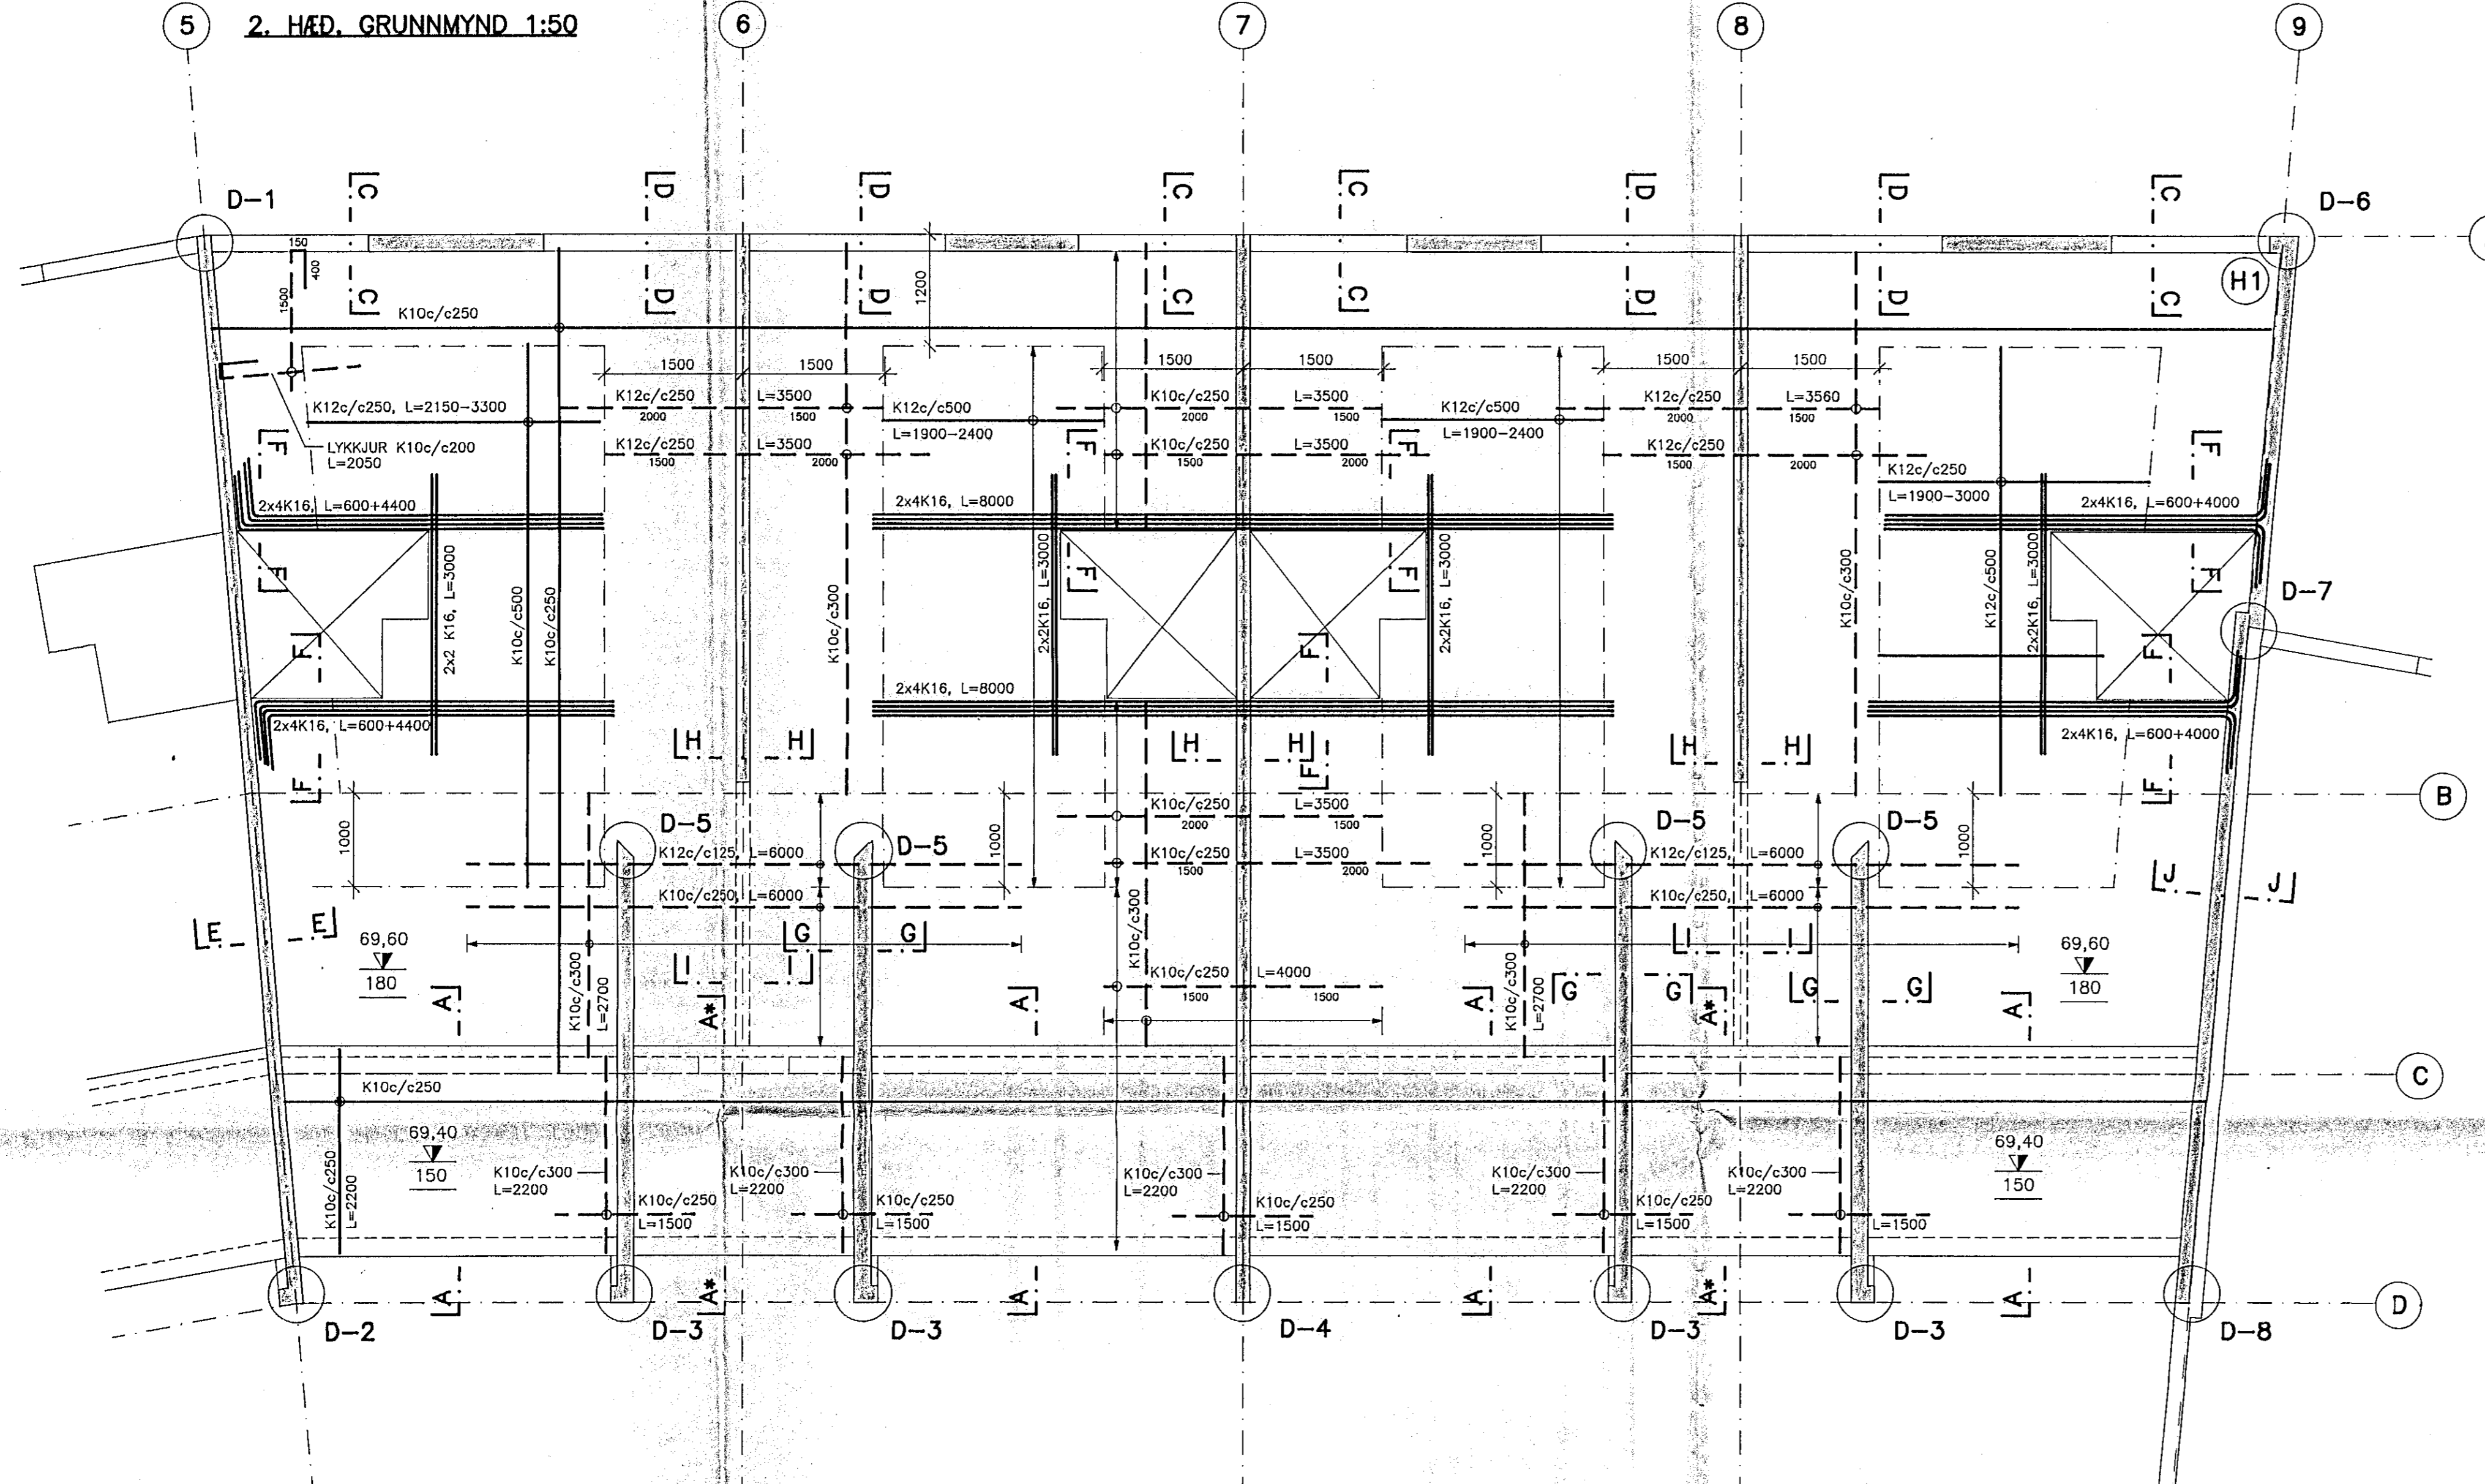


H1 HORNJÄRNUN, 1:20

VINKLAR 7 K12, L=500+1500

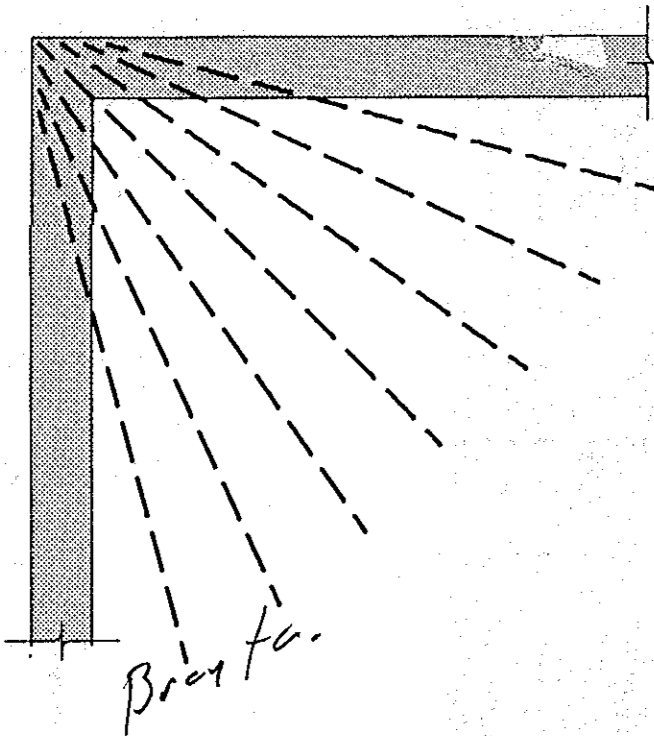

AFSTÖÐUMYND

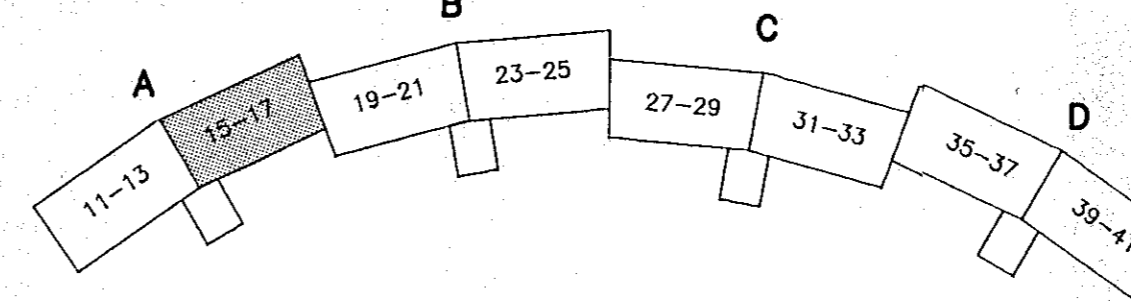


SKÝRINGAR:

STEINSTEYPA FRAMKVEMDAFLOKKUR: B  
 STEYPUGÆÐI S-200  
 BRÖTPOLSFLOKKUR: S-200  
 SEMENTSMAGN Í ÚTVEGGJUM: >300kg/m<sup>3</sup>

BENDISTÁL STÁLÆÐI: Ks40

ALMENNAR SKÝRINGAR SJÁ TEIKN. NR.-100  
 SNID OG DEILI SJÁ TEIKNINGU. NR. -123A

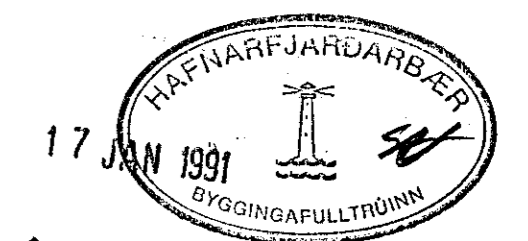

**hönnun hf** Ráðgjafarverkefningar FRV · Síðumúla 1 · 108 Reykjavík  
 Sími (91)84311 · Útibú: Reyðarfjörður · Hvolsvöllur

M.	KLUKKUBERG 11-17, HFJ.	E
H. EMJ		D
T. KaPo		C
Y. RGS		B
G.		A
DAGS	10.1.1991	1:50
SAMM	<i>Riis Sigurðsson</i>	90329-122A