



1. HÆD, GRUNNMYND 1:50

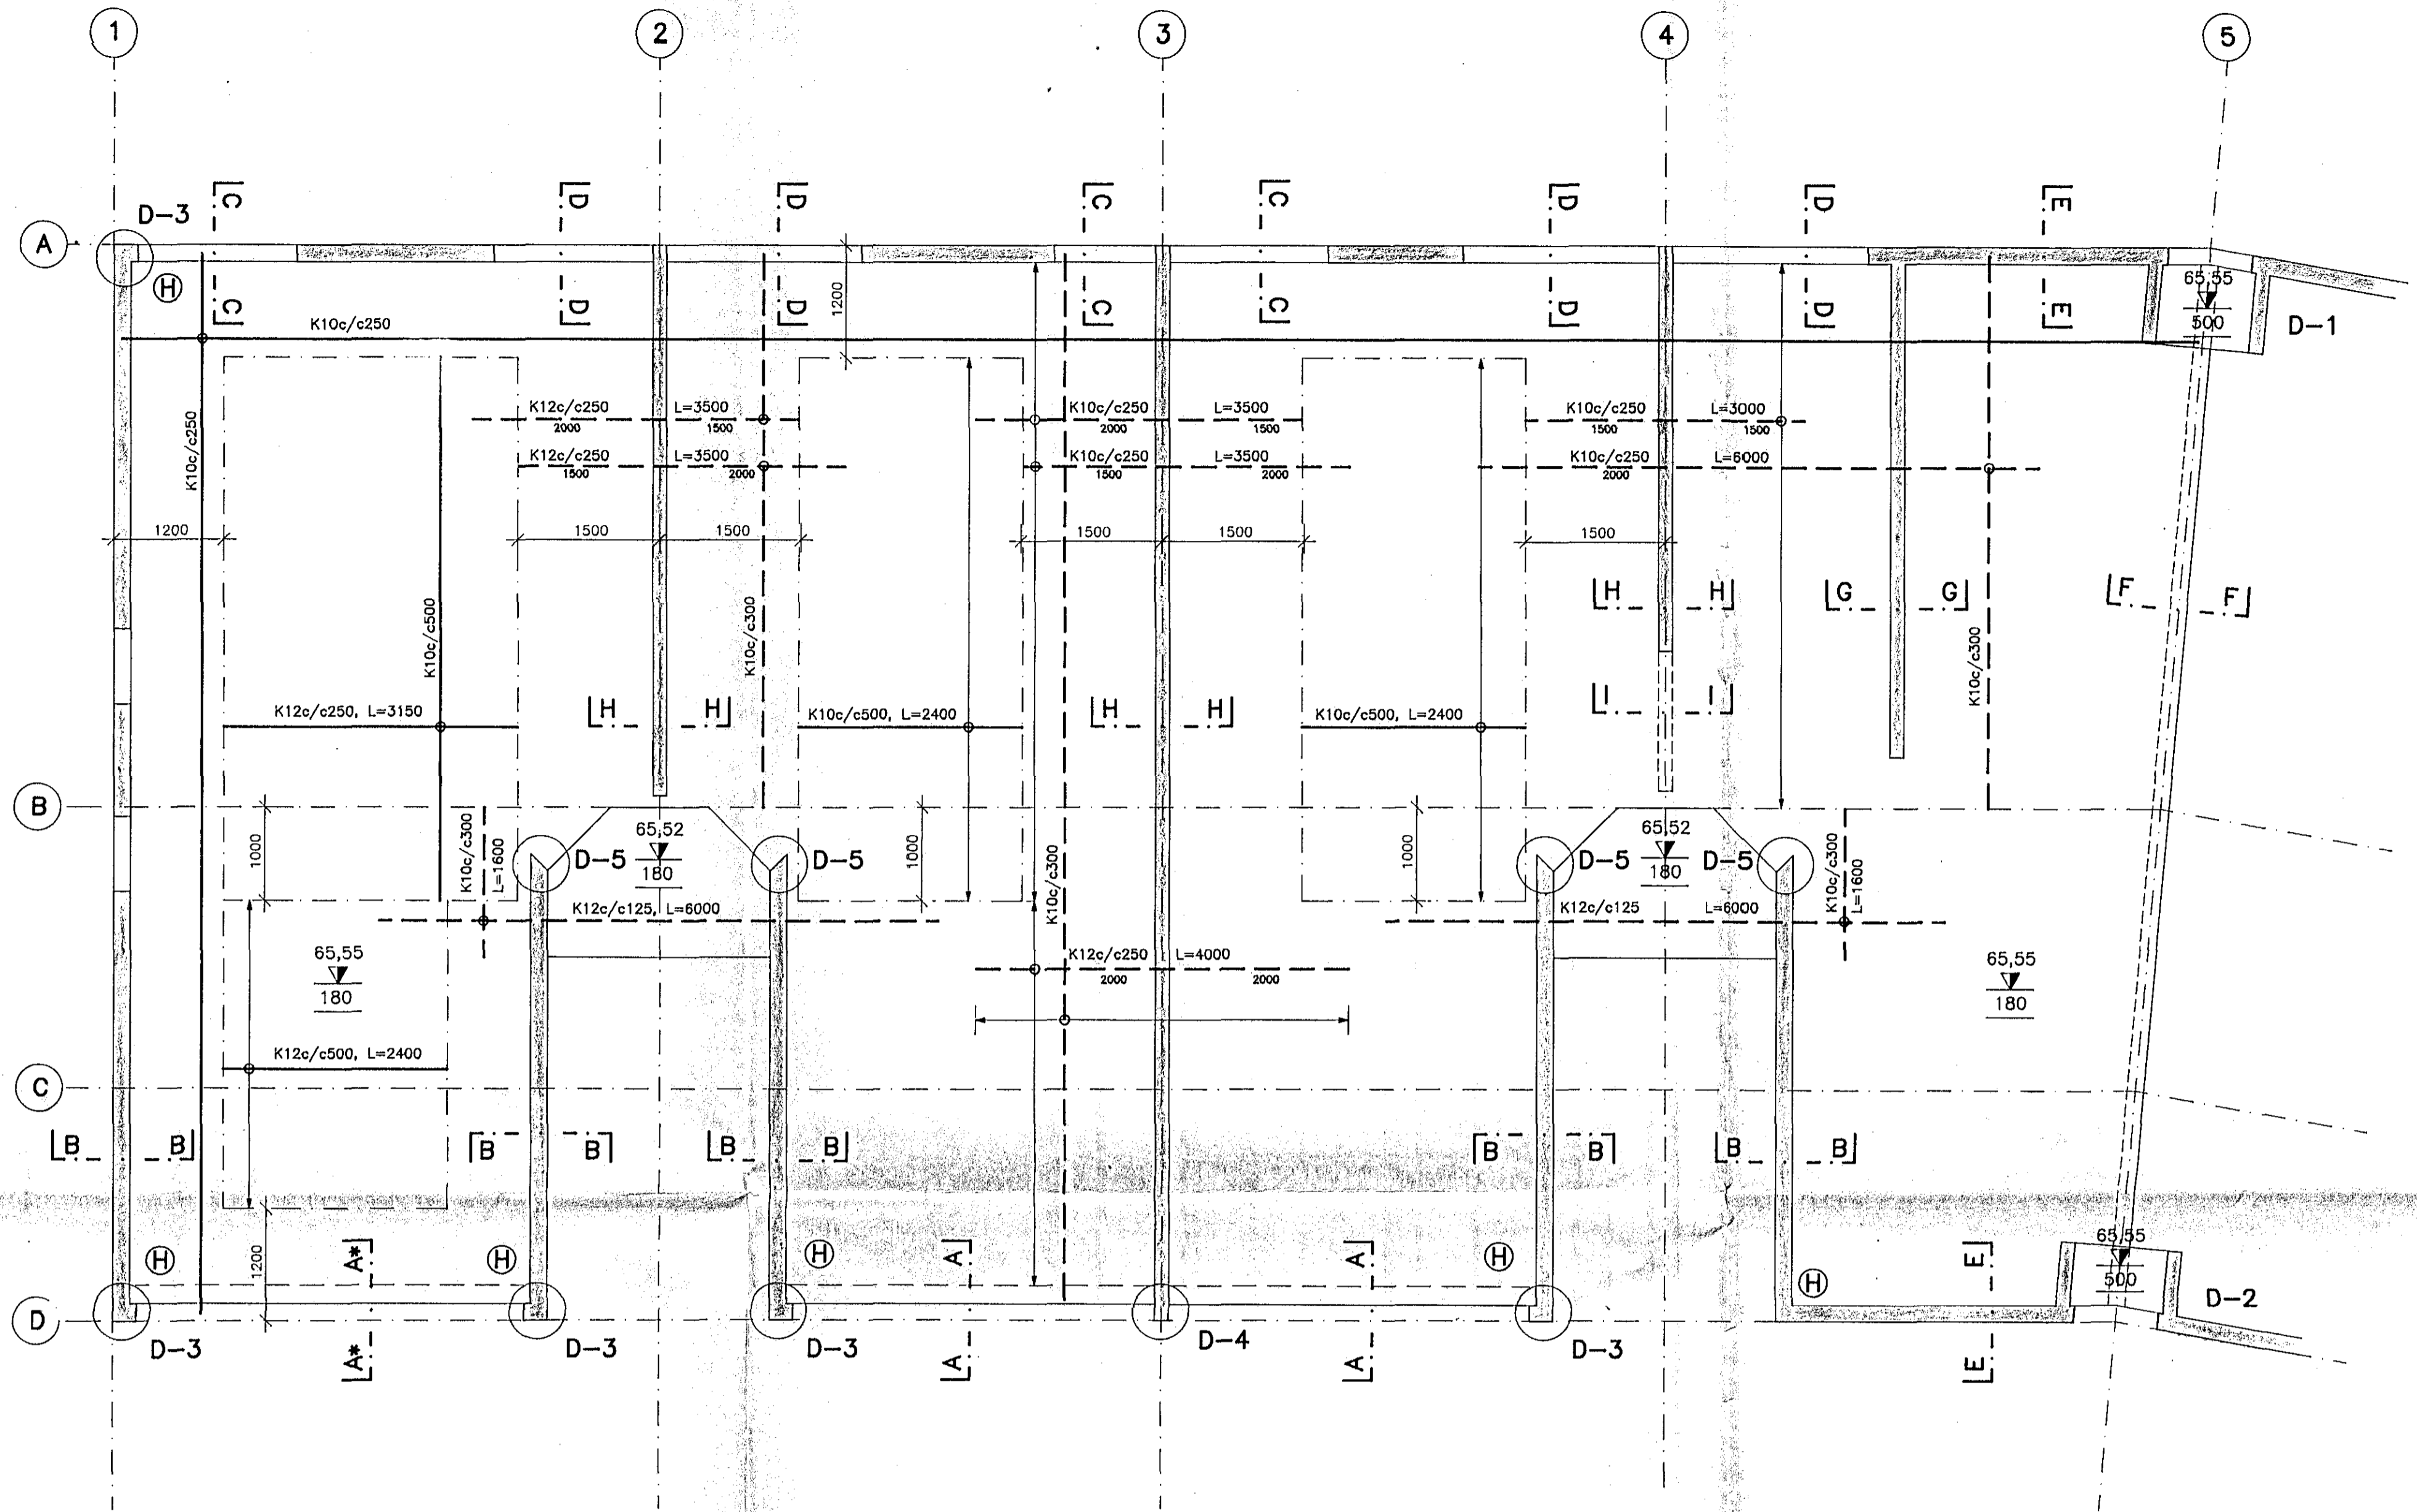


⊕ HORNJÁRNUN, 1:20

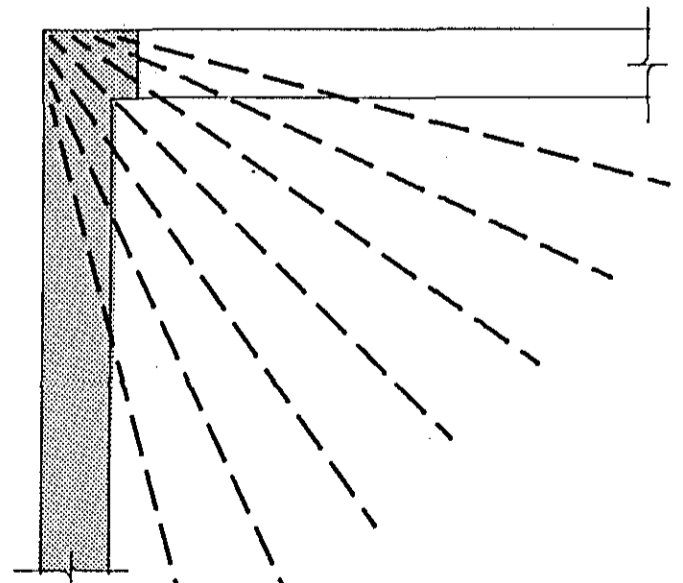

VINKLAR 7 K12, L=500+1500

AFSTÖÐUMYND

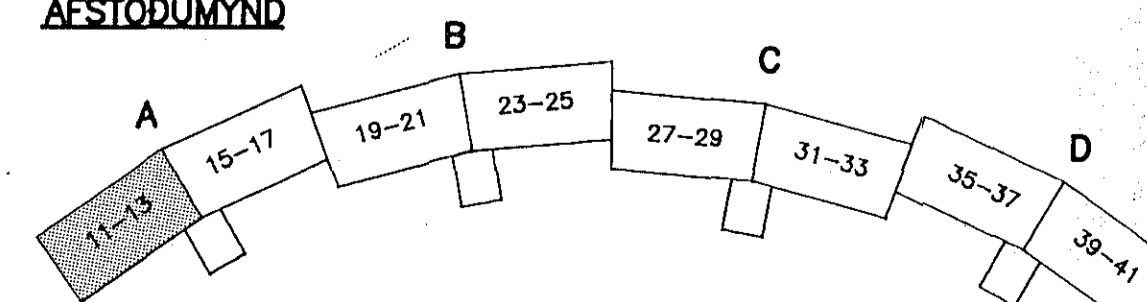


SKÝRINGAR:

STEINSTEYPA  
FRÁMKVEMDAFLOKKUR: B  
STEYPUGÆÐI  
BRÖTÞOLSFLOKKUR: S-200  
SEMENTSMAGN Í ÚTVEGGJUM: >300kg/m<sup>3</sup>

BENDISTÁL  
STÁLGAÐI: Ks40

ALMENNAR SKÝRINGAR SJÁ TEIKN. NR.-100  
SNID OG DEILI SJÁ TEIKNINGU. NR. -113A

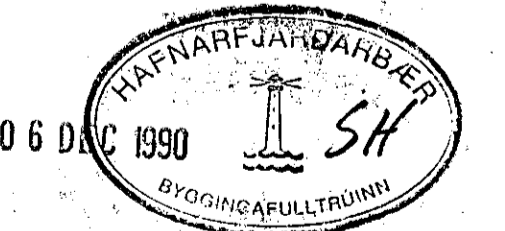

**hönnun hf** Ráðgjafarverkefningar FRV · Síðumúla 1 · 108 Reykjavík  
Sími (91)84311 · Útbú: Reyðarfjörður · Hvoísvöllur

M.	KLUKKUBERG 11-17, HFJ.	E
H. EMJ		D
T. KaPo		C
Y.		B
G.		A 5.12.70/EMJ
DAGS	16.11.1990	1:50
SAMM	<i>Rinn Sognason</i>	90329-111A

111A.DWG