



1. HÆÐ, GRUNNMYND 1:50

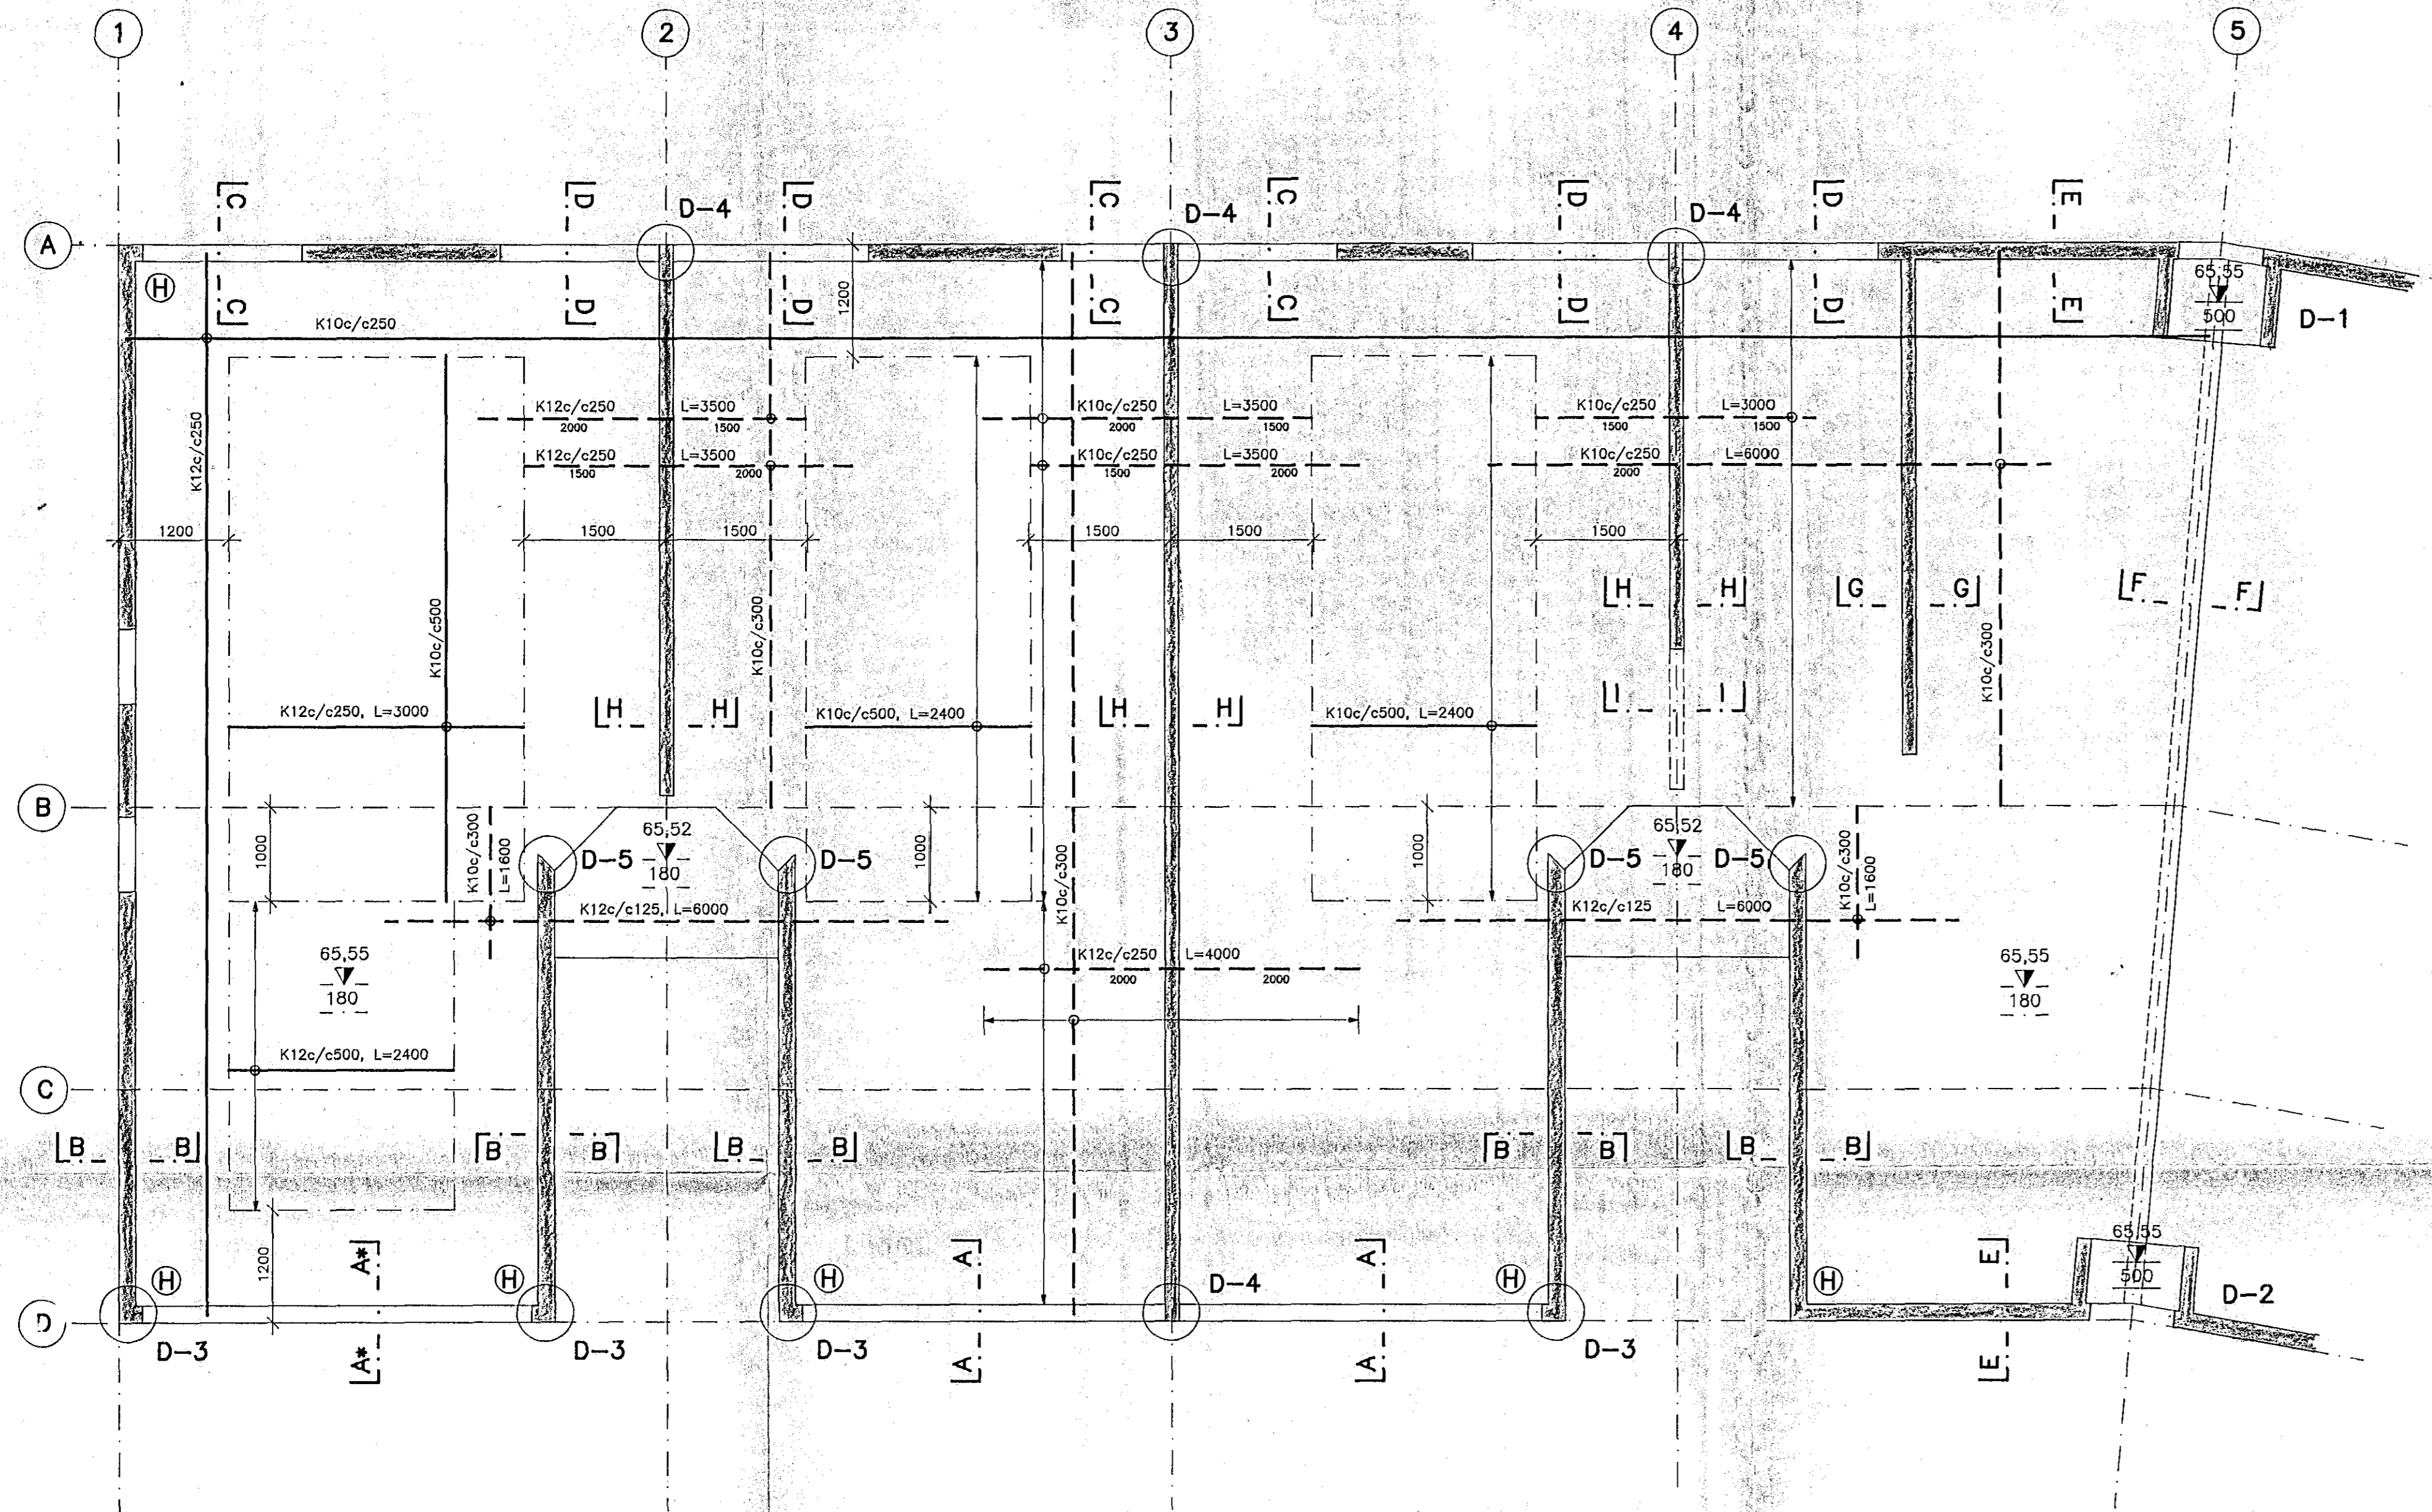


Ⓜ HORNNOTTA, 1:20

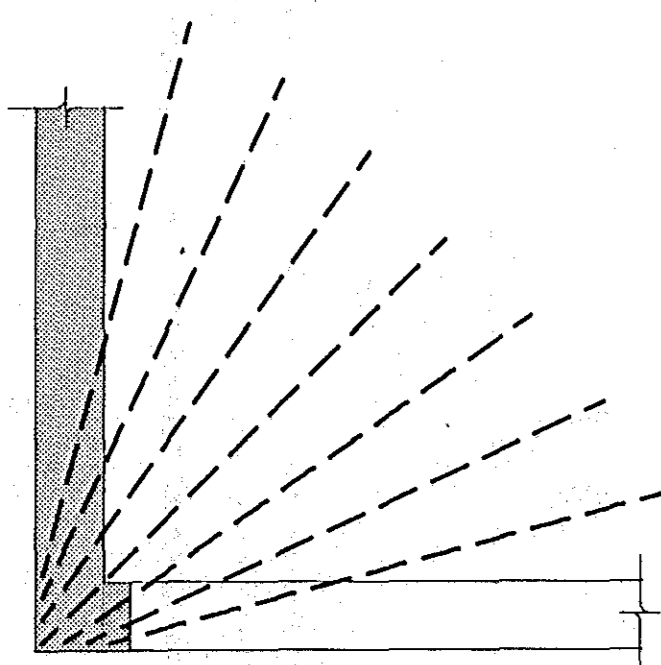

VINKLAR 7 K12, L=500+1500

AFSTÖÐUMYND

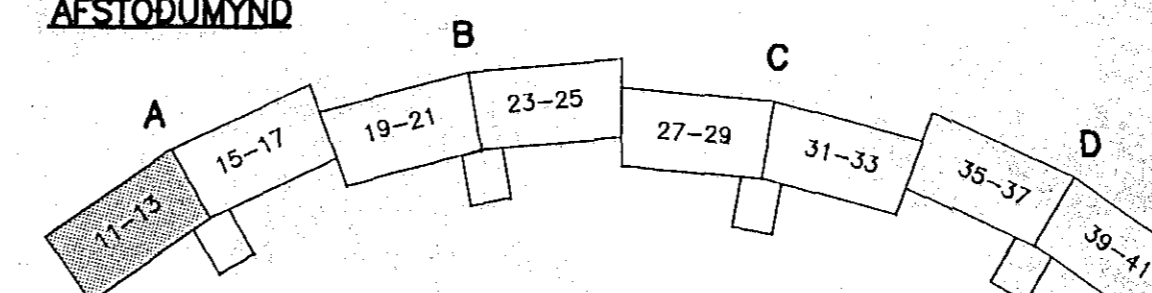


SKÝRINGAR:

STEINSTEYPA
FRAMKVÆMDAFLOKKUR: B
STEYPUGÆÐI
BROTÞÓLSFLOKKUR: S-200
SEMENTSMAGN Í ÚTVEGGJUM: >300kg/m³

BENDISTÁL
STÁLGÆÐI: Ks40

ALMENNAR SKÝRINGAR SJÁ TEIKN. NR.-100 22 NOV 1990
SNID OG DEILI SJÁ TEIKNINGU. NR. -113A

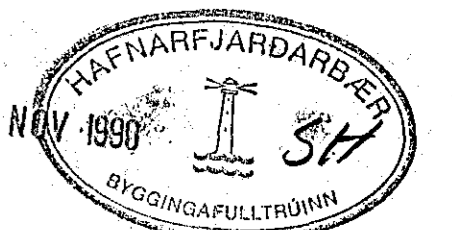

hönnun hf Ráðgjafanverkefndingar FRV · Stúrníla 1 · 108 Reykjavík
Sími (91)84311 · Utíð: Reyðarförður · Hvolsvöllur

M.	KLUKKUBERG 11-17, HFJ.	E
H. EMJ		D
T. KAPÓ		C
Y.		B
G.		A
BURDARVIRKI: VEGGIR OG LOFTPLATA 1. HÆÐAR GRUNNMYND.		
DAGS	19.11.90	90329-111A

BA1.DWG