


H1 HORNJÄRNUM, 1:20


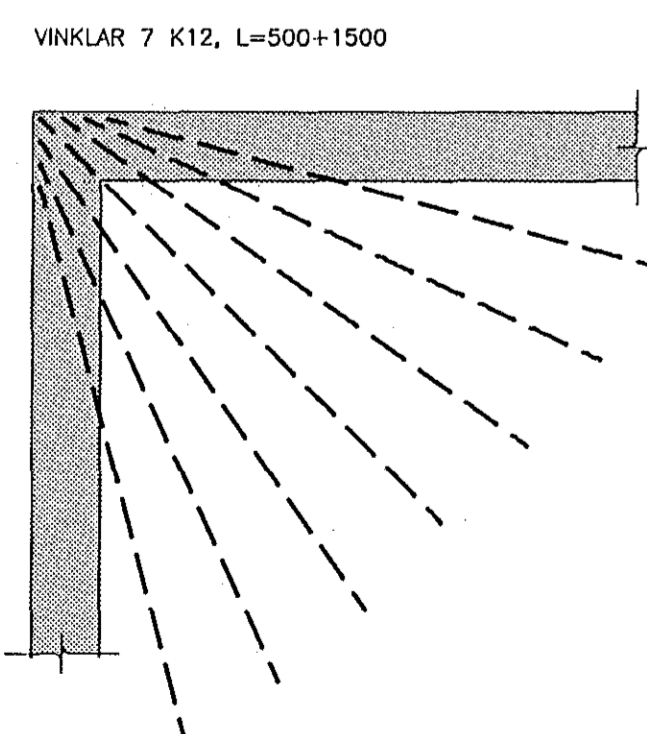


SKÝRINGAR:


STEINSTEYPA
FRAMKVEMDAFLOKKUR: B
STEYPUGÆDI
BROTÞÓLSFLOKKUR: S-200
SEMENTSMAGN Í ÚTVEGGJUM: >300kg/m³

BENDISTÁL
STÁLGÆDI: Ks40

ALMENNAR SKÝRINGAR SJÁ TEIKN. NR.-100
SNID OG DEILI SJÁ TEIKNINGU. NR. -123A

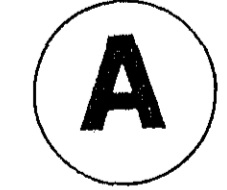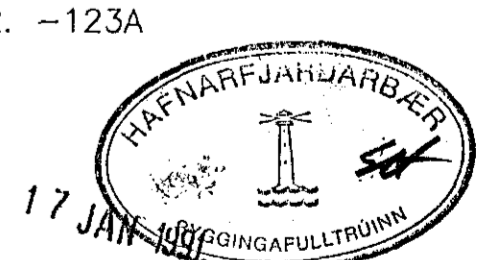

AFSTÖÐUMYND

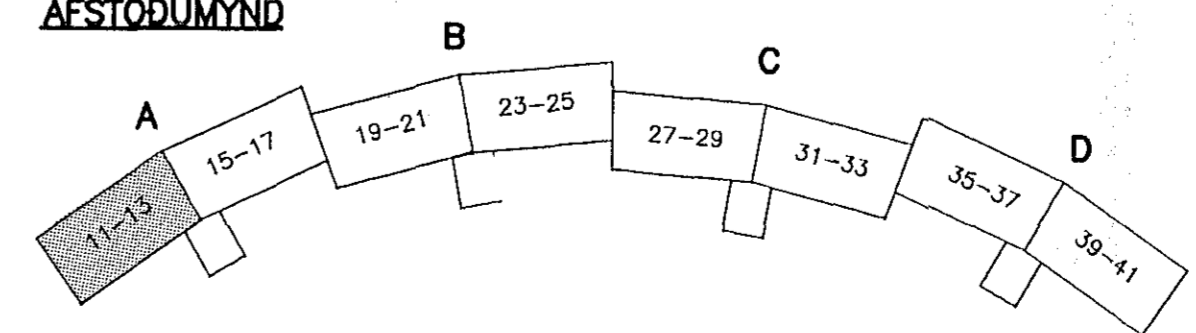

hönnun hf Ráðgjafarverkefni FRV · Síðumúla 1 · 108 Reykjavík
Sími (91)84311 · Útibú: Reyðarfjörður · Hvolsvöllur

M.	KLUKKUBERG 11-17, HFJ.	E
H. EMJ		D
T. Kópó	BURDARVIRKI:	C
Y. RGS	VEGGIR OG LOFTPLATA 2. HÆÐAR	B
G.	GRUNNMYND.	A
DAGS	10.1.1991	90329-121A