

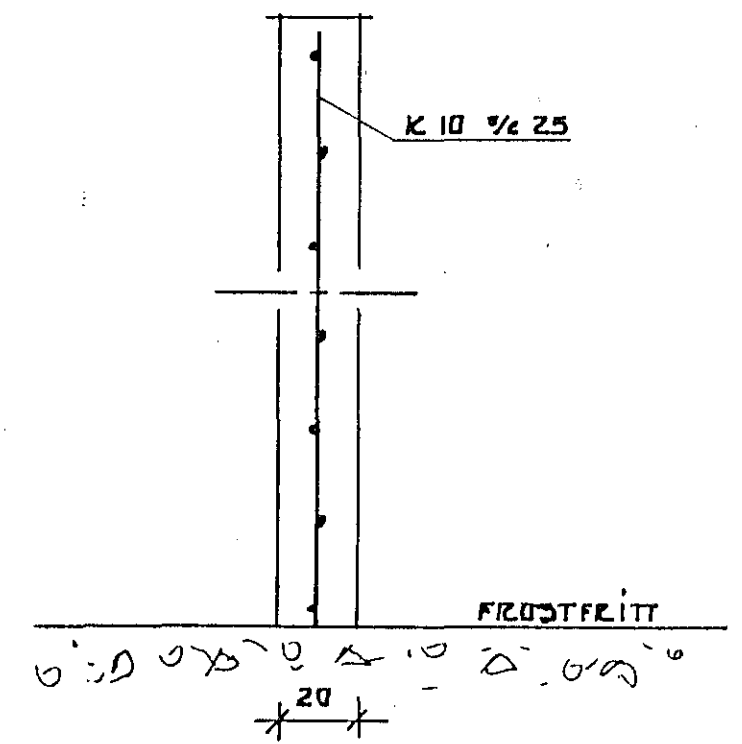


A-A
1:20

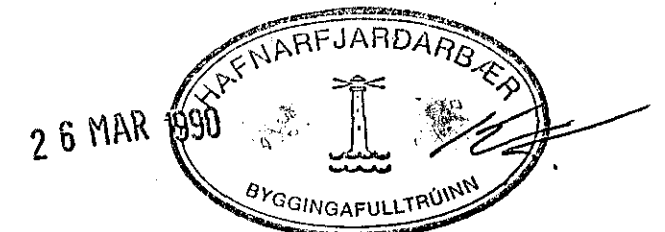

B-B
1:20

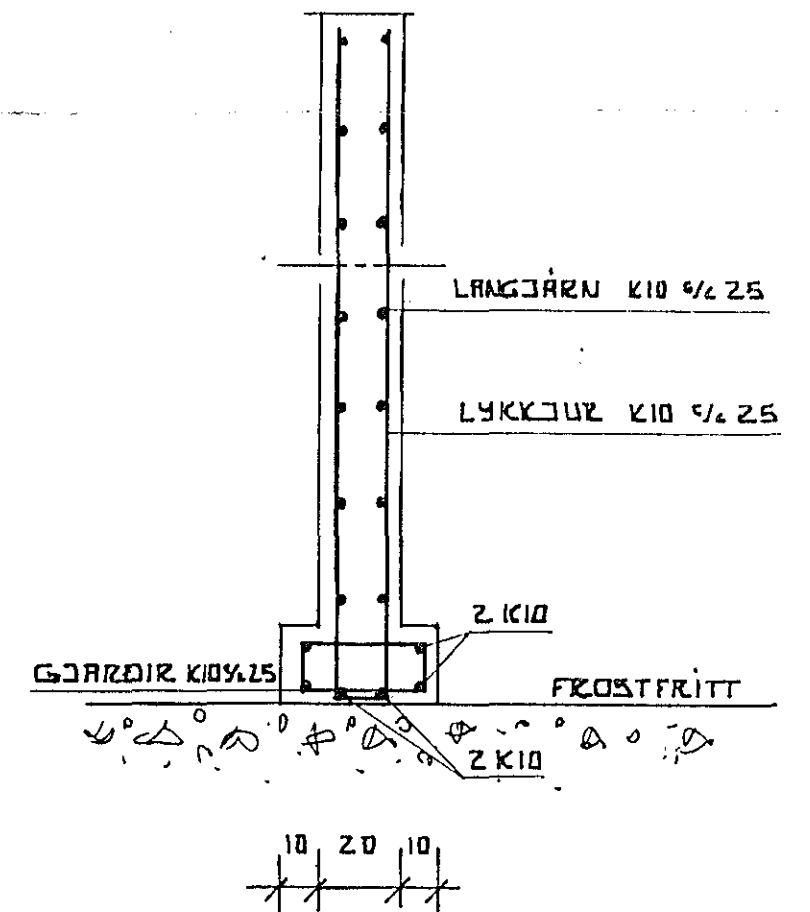

TÆKNI HÖNNUN-RÁÐGJÖF

KLUKKUBERG 12-14	Telkn.nr. 1.07	Mkv. 1 : 50
Garðveggir	Dags. Mars'90	Telknad IV

ÞÓR GÍSLASON Byggingateknifræðingur FTPI

Hjallabraut 37 Hf. s.652451

Þór Gíslason