



JÄRNBENT STEYPA SNID Í UNDIRSTÖÐUR 1:20


SNID A-A

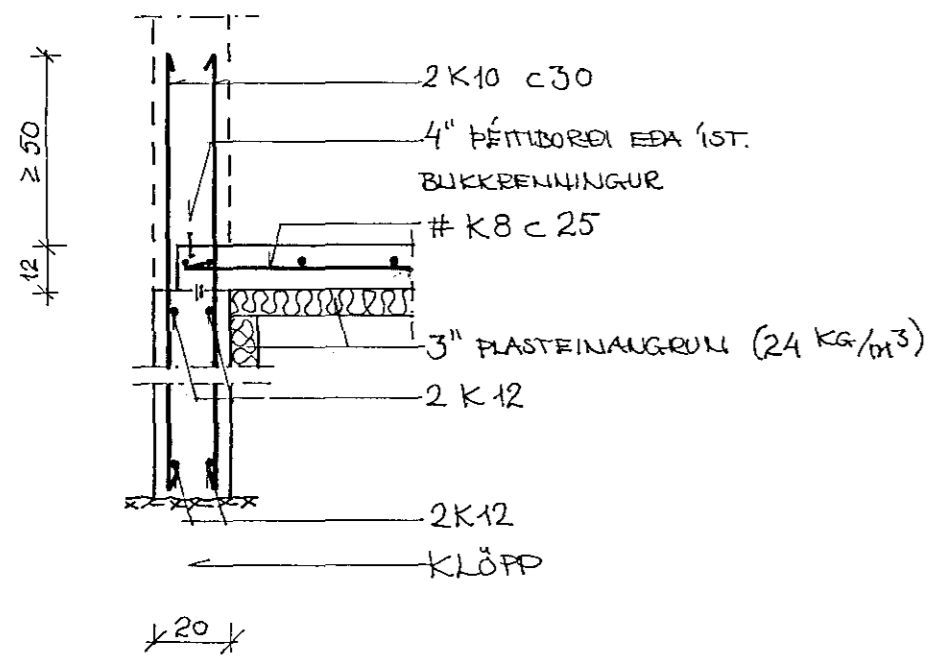


SNID B-B

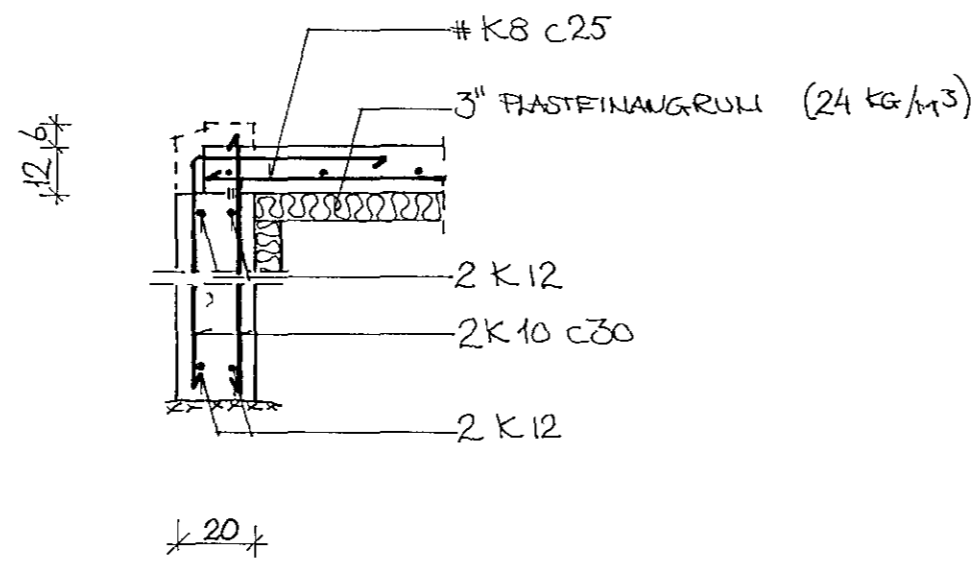


SNID C-C

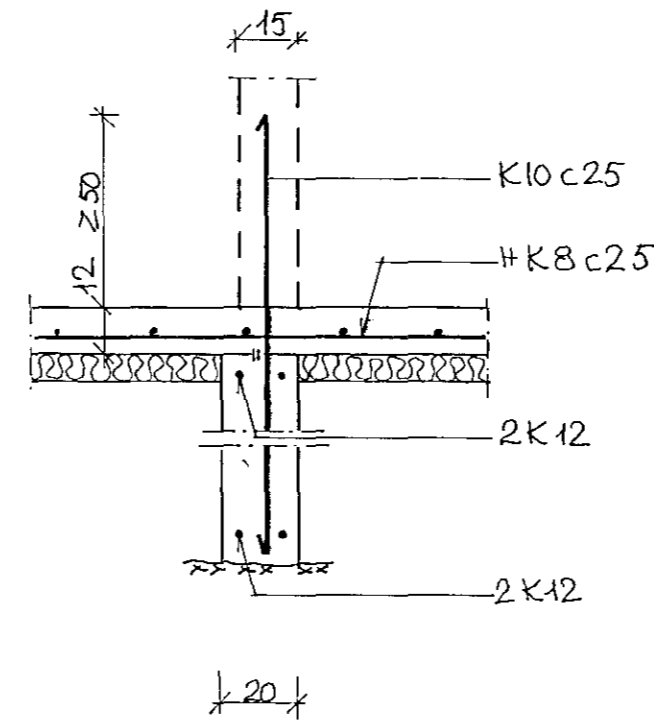

SNID D-D

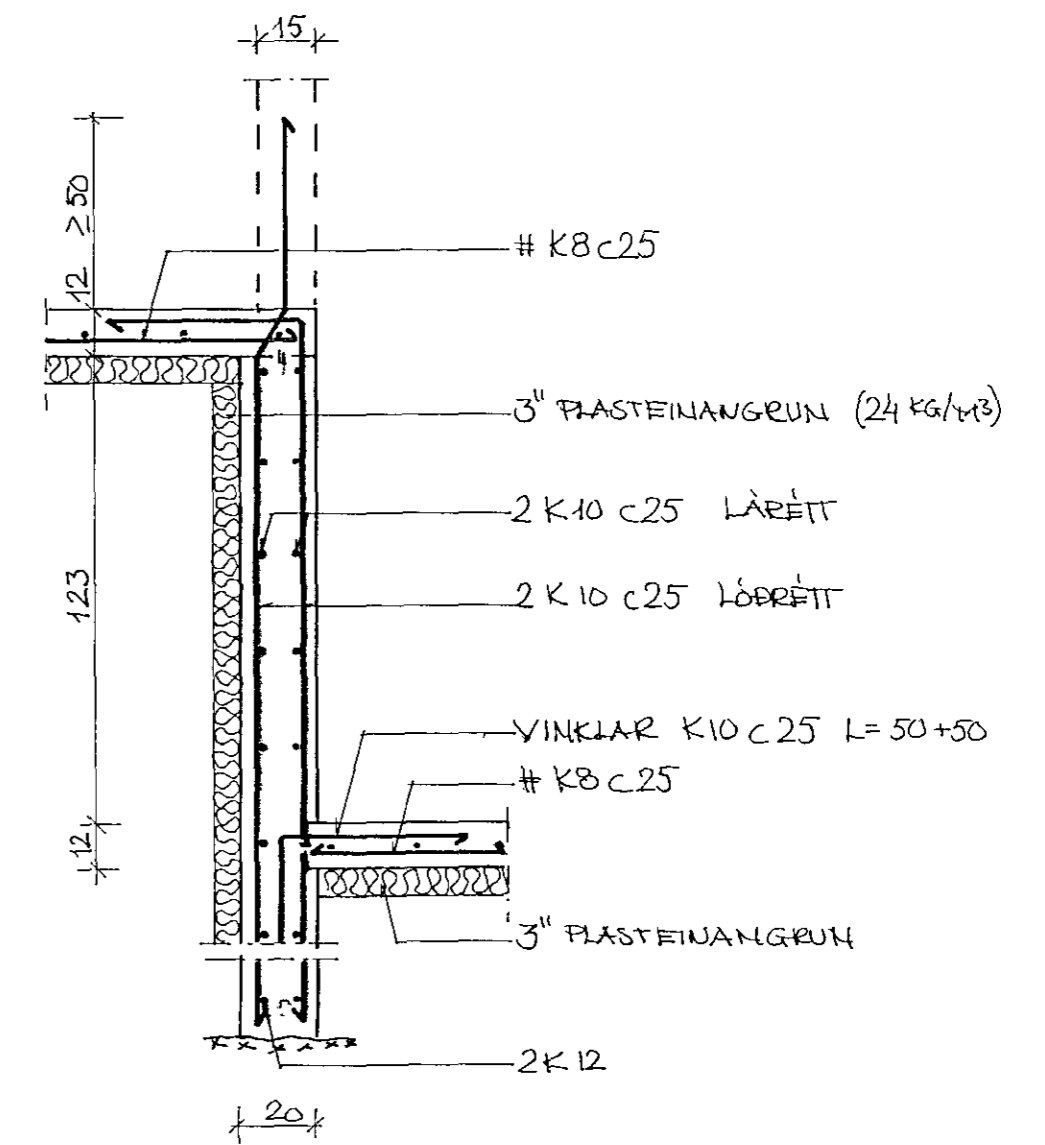


SNID E-E

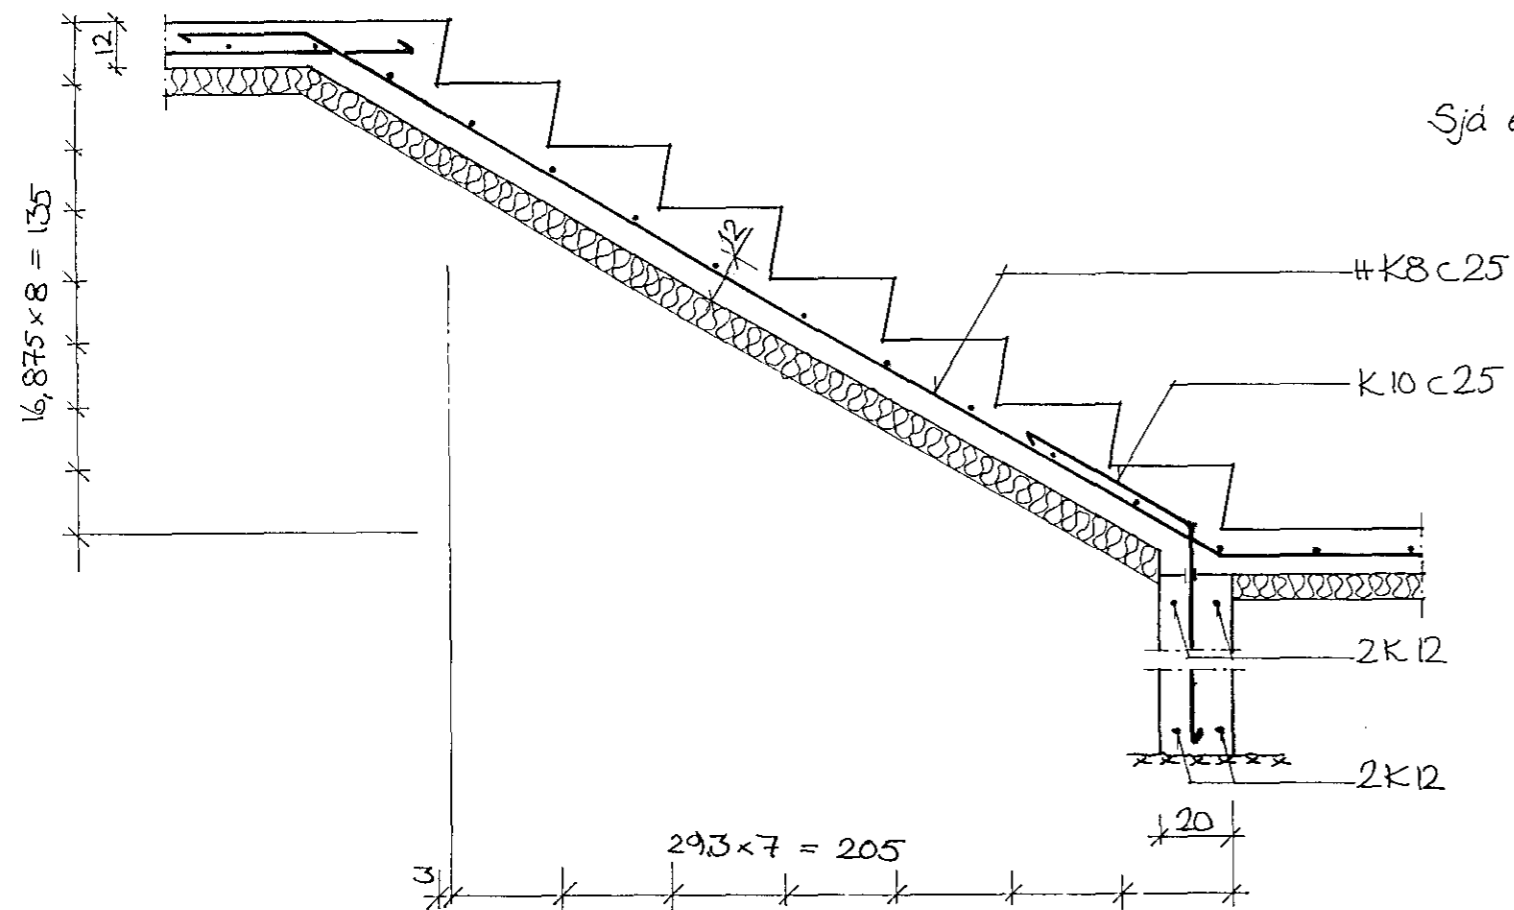

SNID FF

Sjá einnig skýringar V11.1.1.

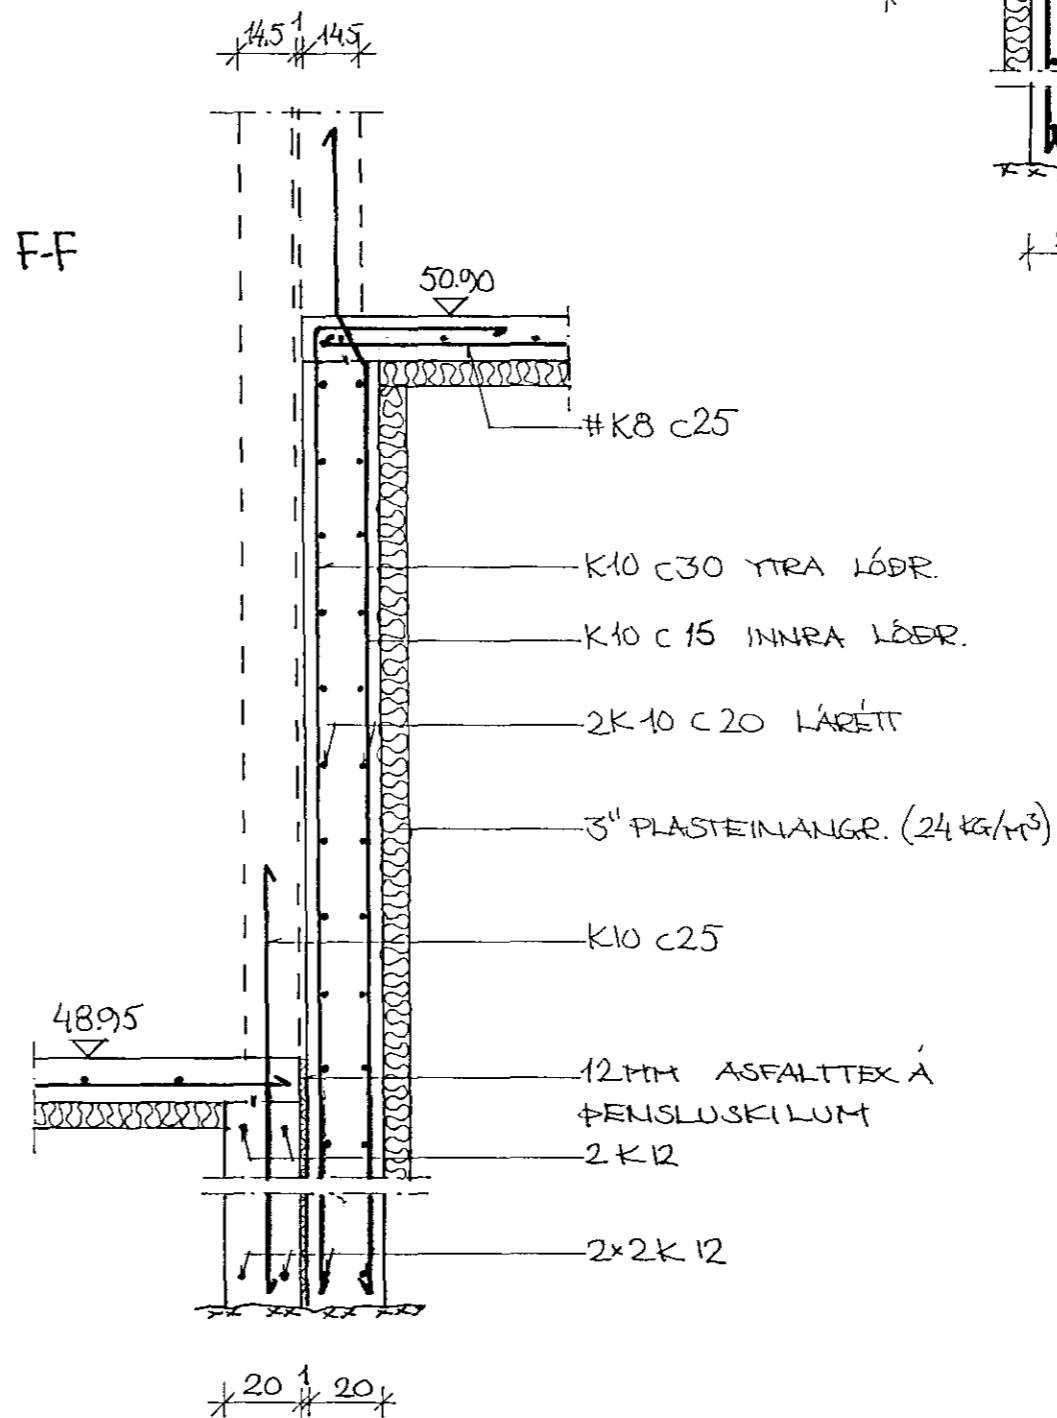

14 AUG 1991

