



1. HÆÐ, GRUNNMYND 1:50

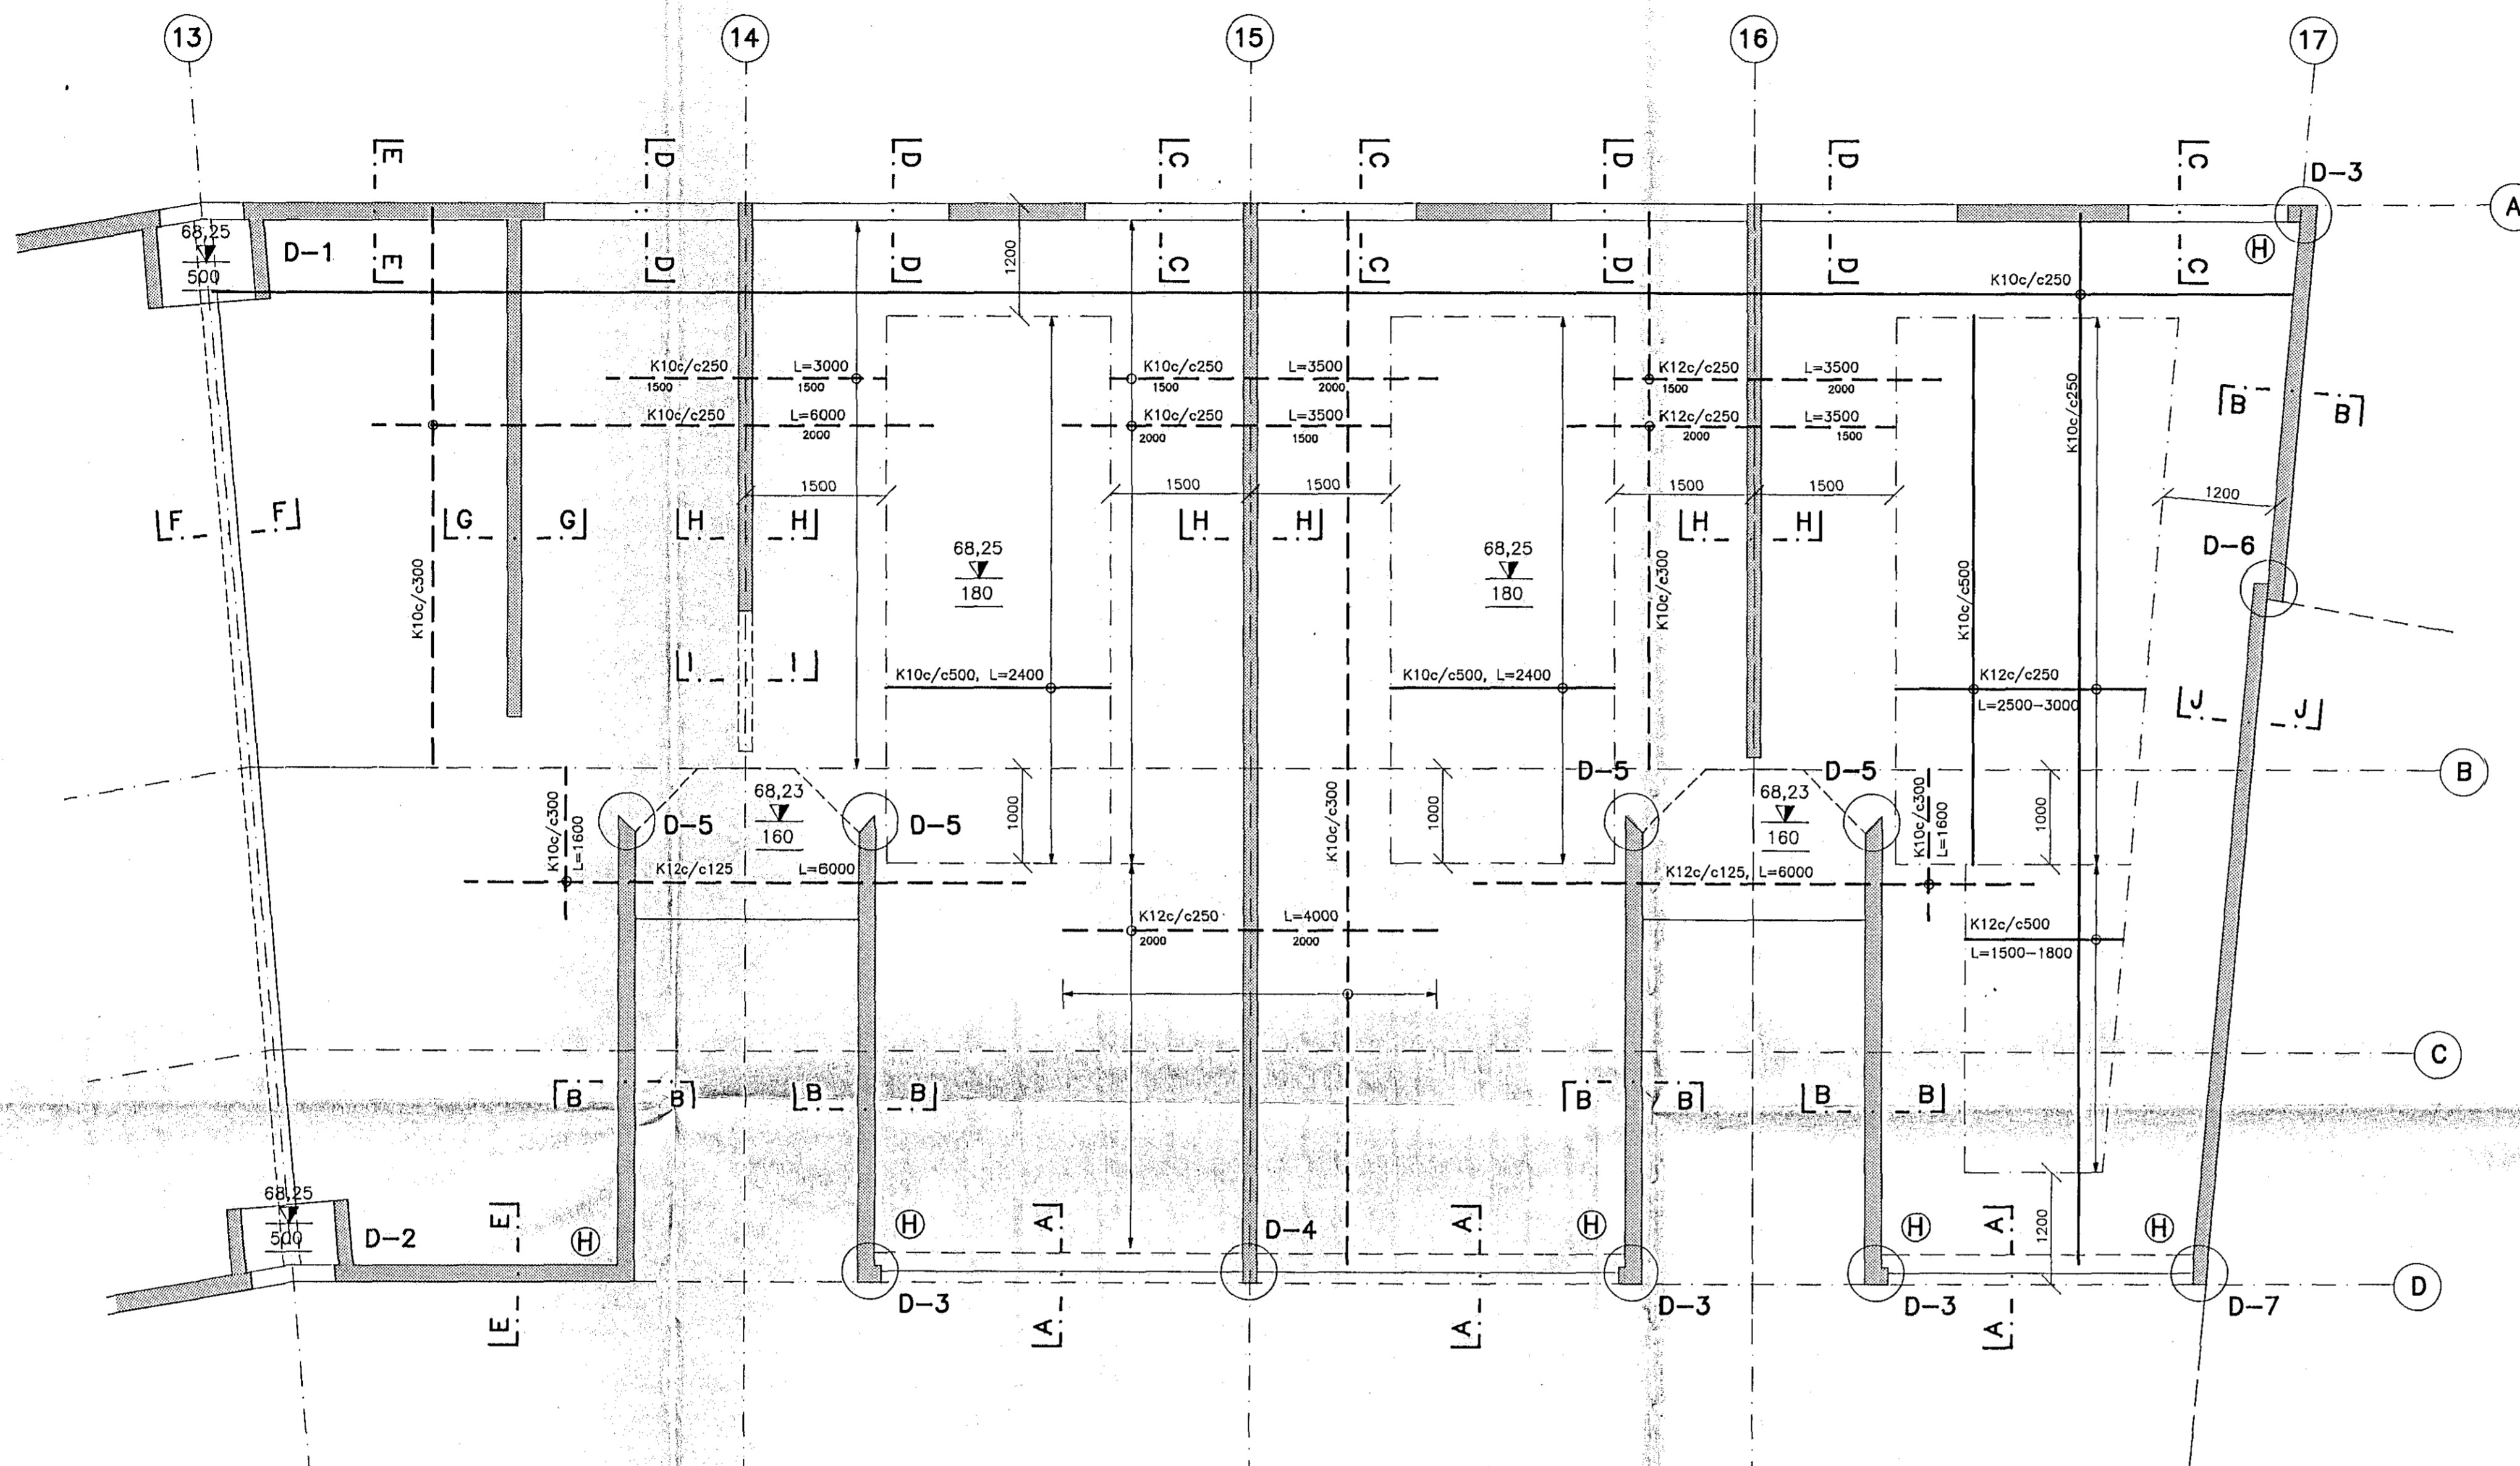

Ⓜ HORNJÄRNUN, 1:20

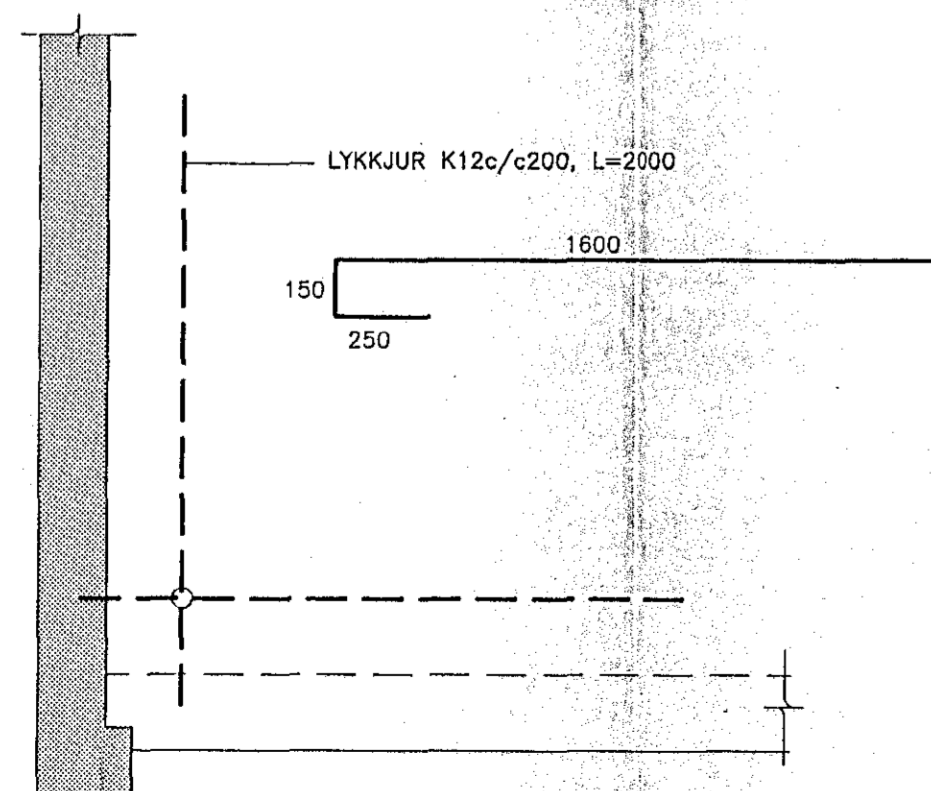


SKÝRINGAR:

STEINSTEYPA
FRAMKVEMDAFLOKKUR: B
STEYPUGÆDI
BROTÞOLSFLÖKKUR: S-200
SEMENTSMAGN Í ÚTVEGGJUM: >300kg/m³


BENDISTÁL
STÁLGÆDI: Ks40

ALMENNAR SKÝRINGAR SJÁ TEIKN. NR.-100
SNID OG DEILI SJÁ TEIKNINGU. NR. -113B

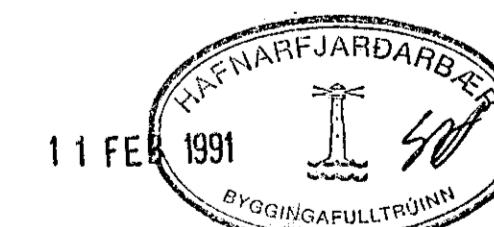

B

AFSTÖÐUMYND

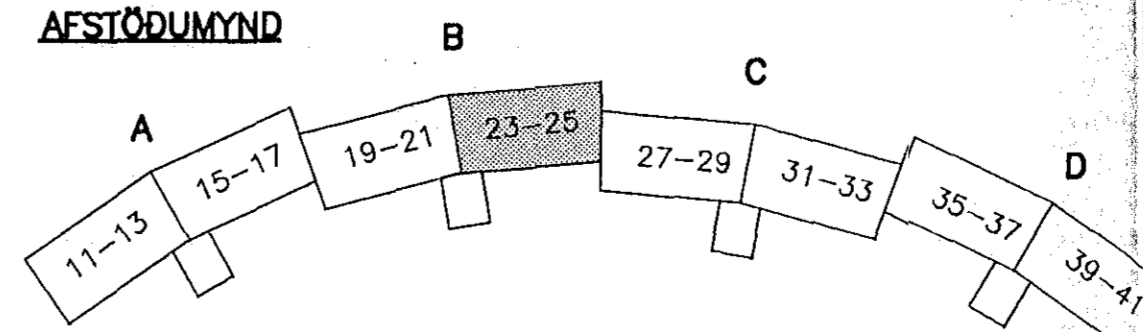

hönnun hf Ráðgjafarverkefnding FRV · Stúrnúla 1 · 108 Reykjavík
Sími (91)84311 · Útibú: Reyðarfjörður · Hvolsvöllur

M.	KLUKKUBERG 19-25, HFJ.	E
H. EMJ		D
T. Kóþó	BURDARVIRKI:	C
Y. RGS	VEGGIR OG LOFTPLATA 1. HÆÐAR	B
G.	GRUNNMYND.	A

112B.DWG

4.2.1991 *Þórunn Sigrún* MKV 1:50 90329-112B