


SNID 2 1:20

GRUNNMYND 1:50

Í YTRI BRÚN ÚTVEGGJA KOMU  
LÖSRETT K10 1/2 30  
LÆRETT K10 1/2 20

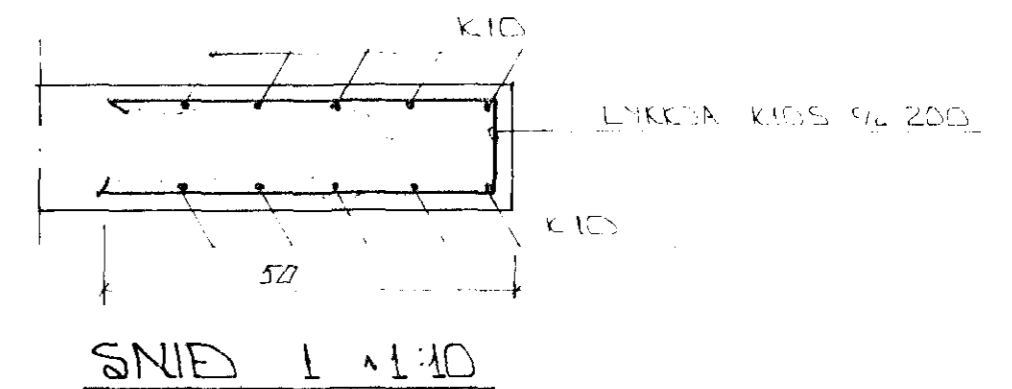

BR NR	DAGS	EDLI BREVTINGAR	SIGN
KLUKKUBERG 8 HAFNARFIRDI			DAGS MAI 90
JÄRNENDING: PLATA MILLI HÆÐA VEGGIR.			HANNAÐ 7/26
MELIKV. 1:50			TEIKNAD 1/6
SIGURÐUR ÞORLEIFSSON TEKNIFRÆÐINGUR F.T.F.I.			VERK NR 9003
STRANDGÖTU 11 HAFNARFIRDI SÍMI 54751			BLAD NR L-04