


14/2'89 Fullt.  
E.H.

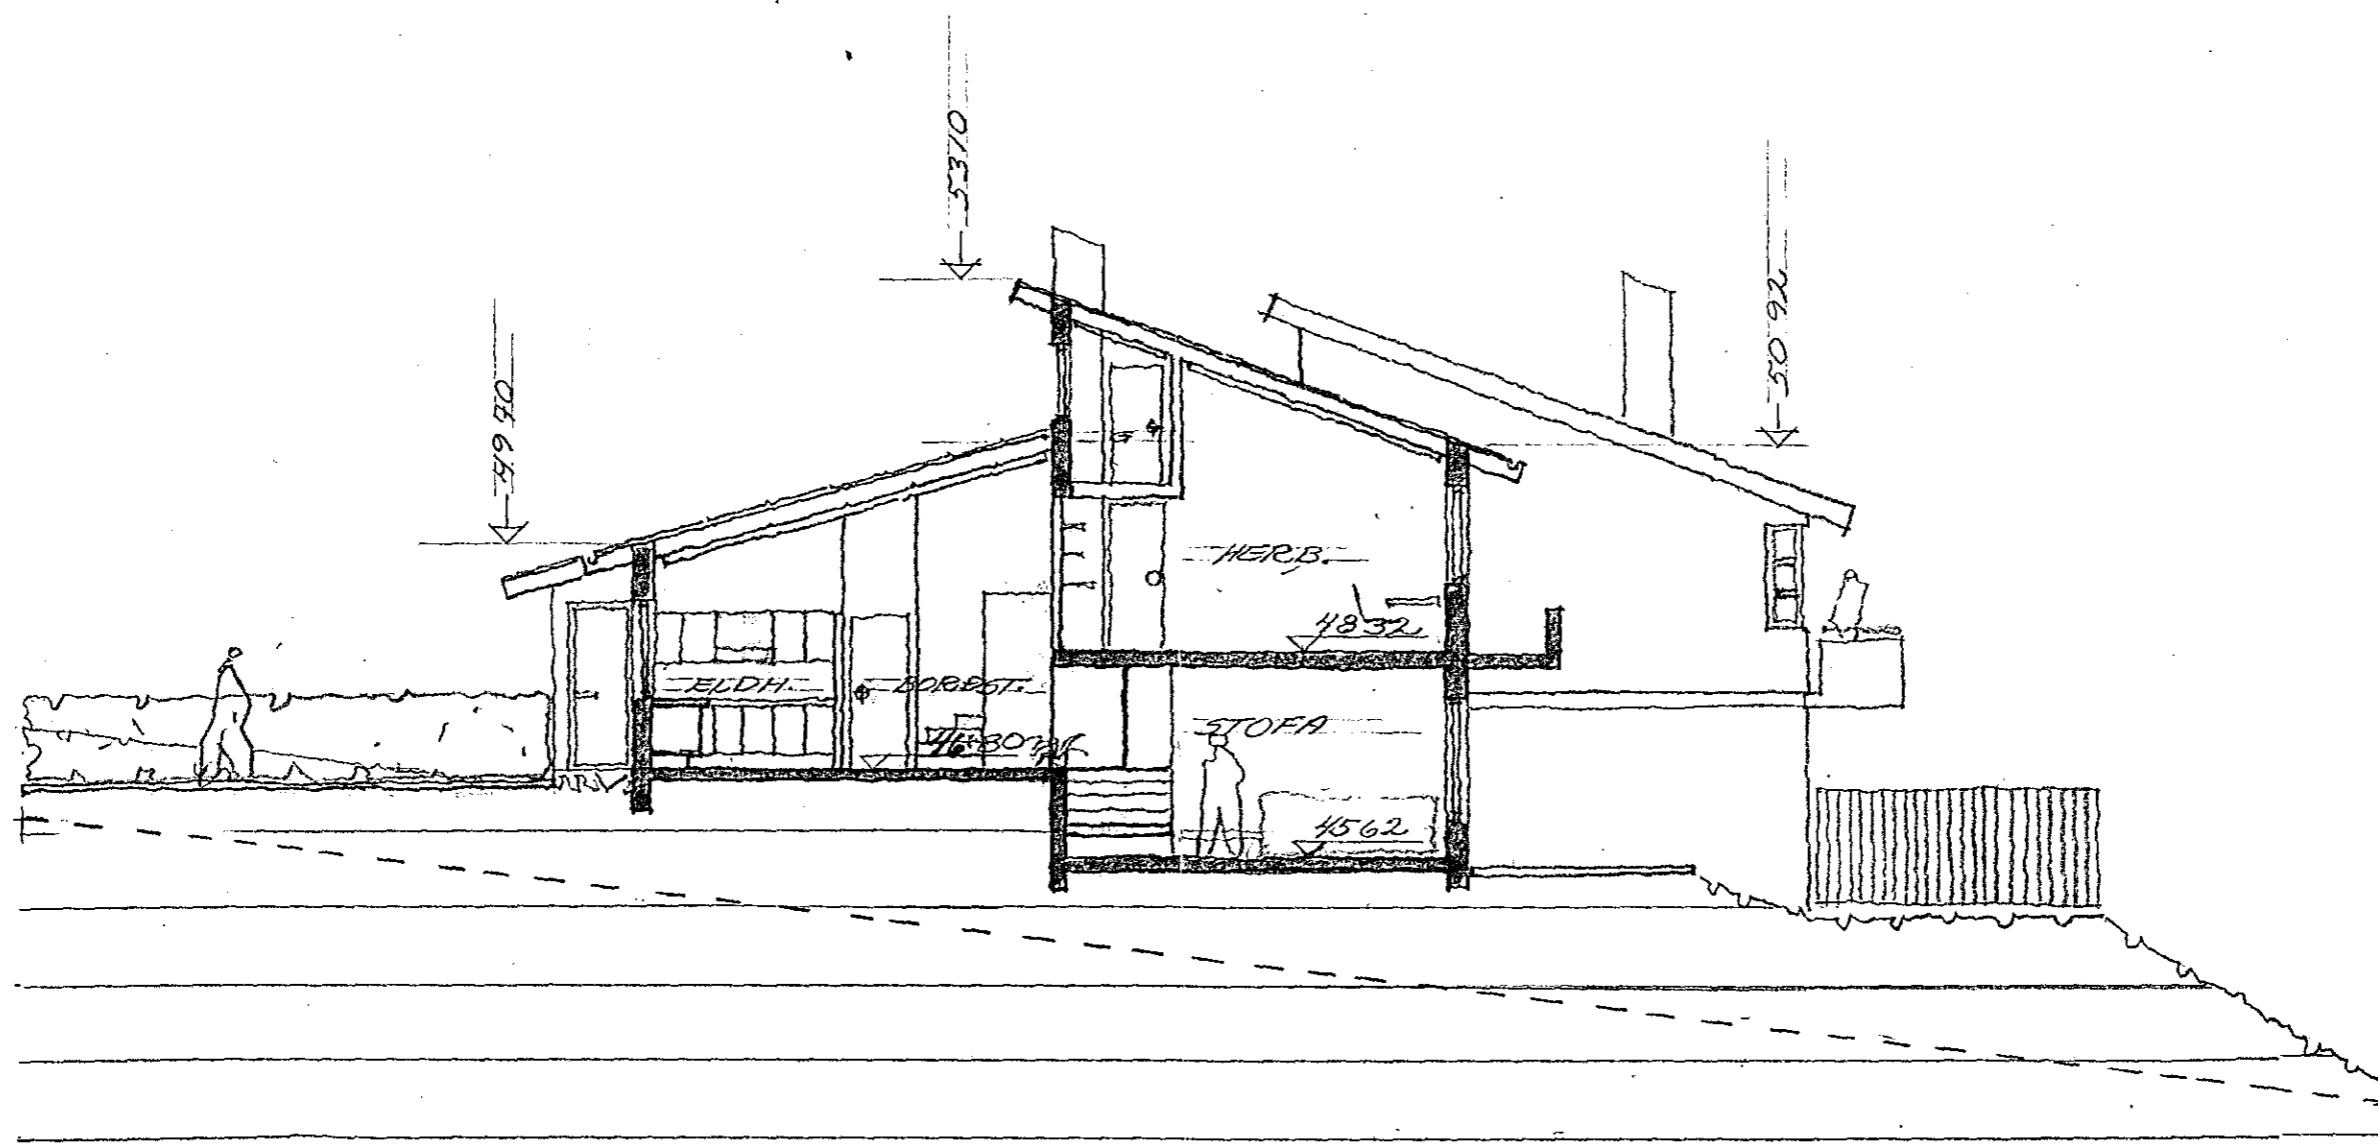

KJUKKUBERG 8-10	FIRIRSPURN
ÞVERSKJA L HUS NR 5	MÖL. 1100
VIÐI GUNNAR ÞORÐARSON	BYGGINGAFR. 5.9.33.23