
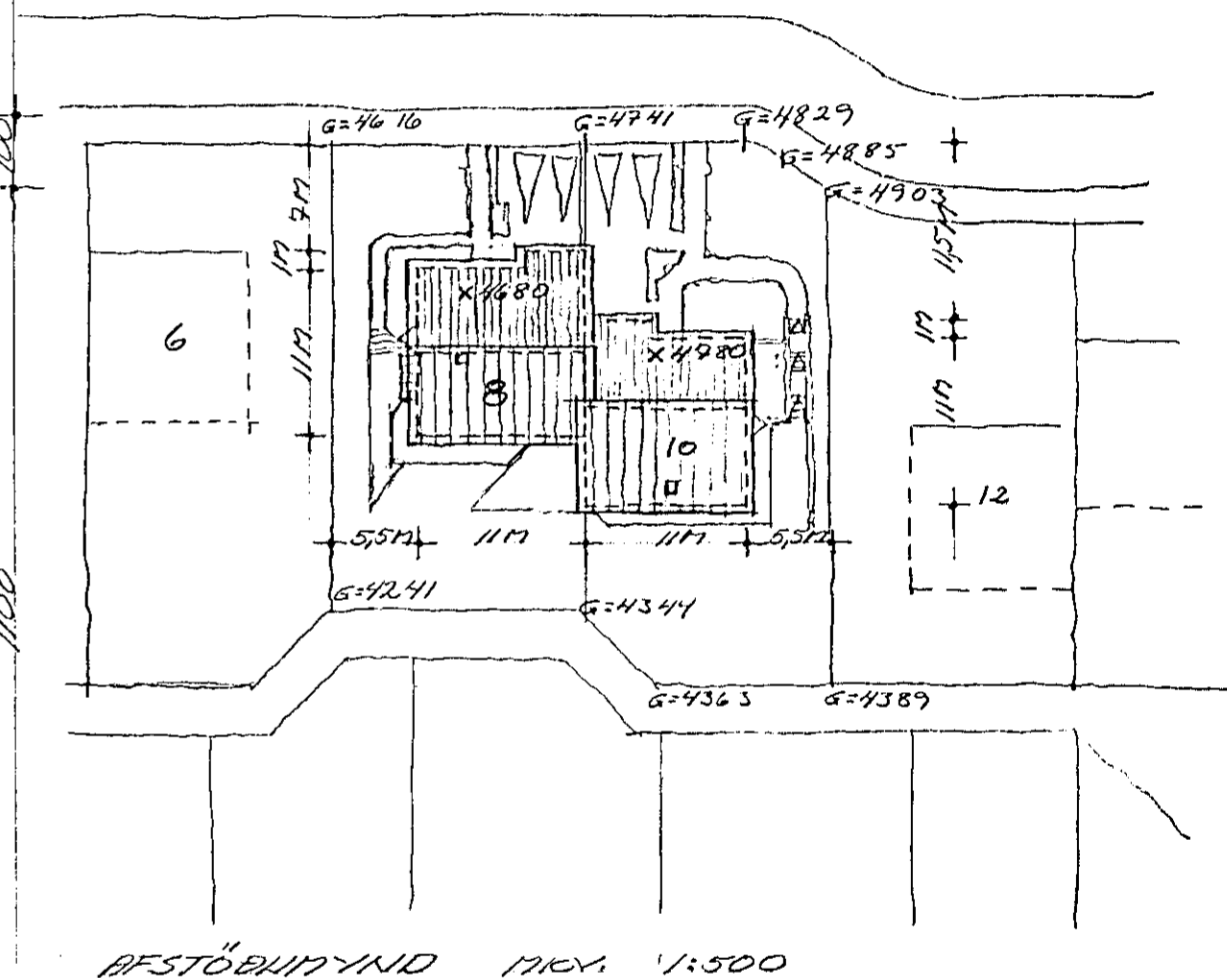


14/12'89 Follant
BA

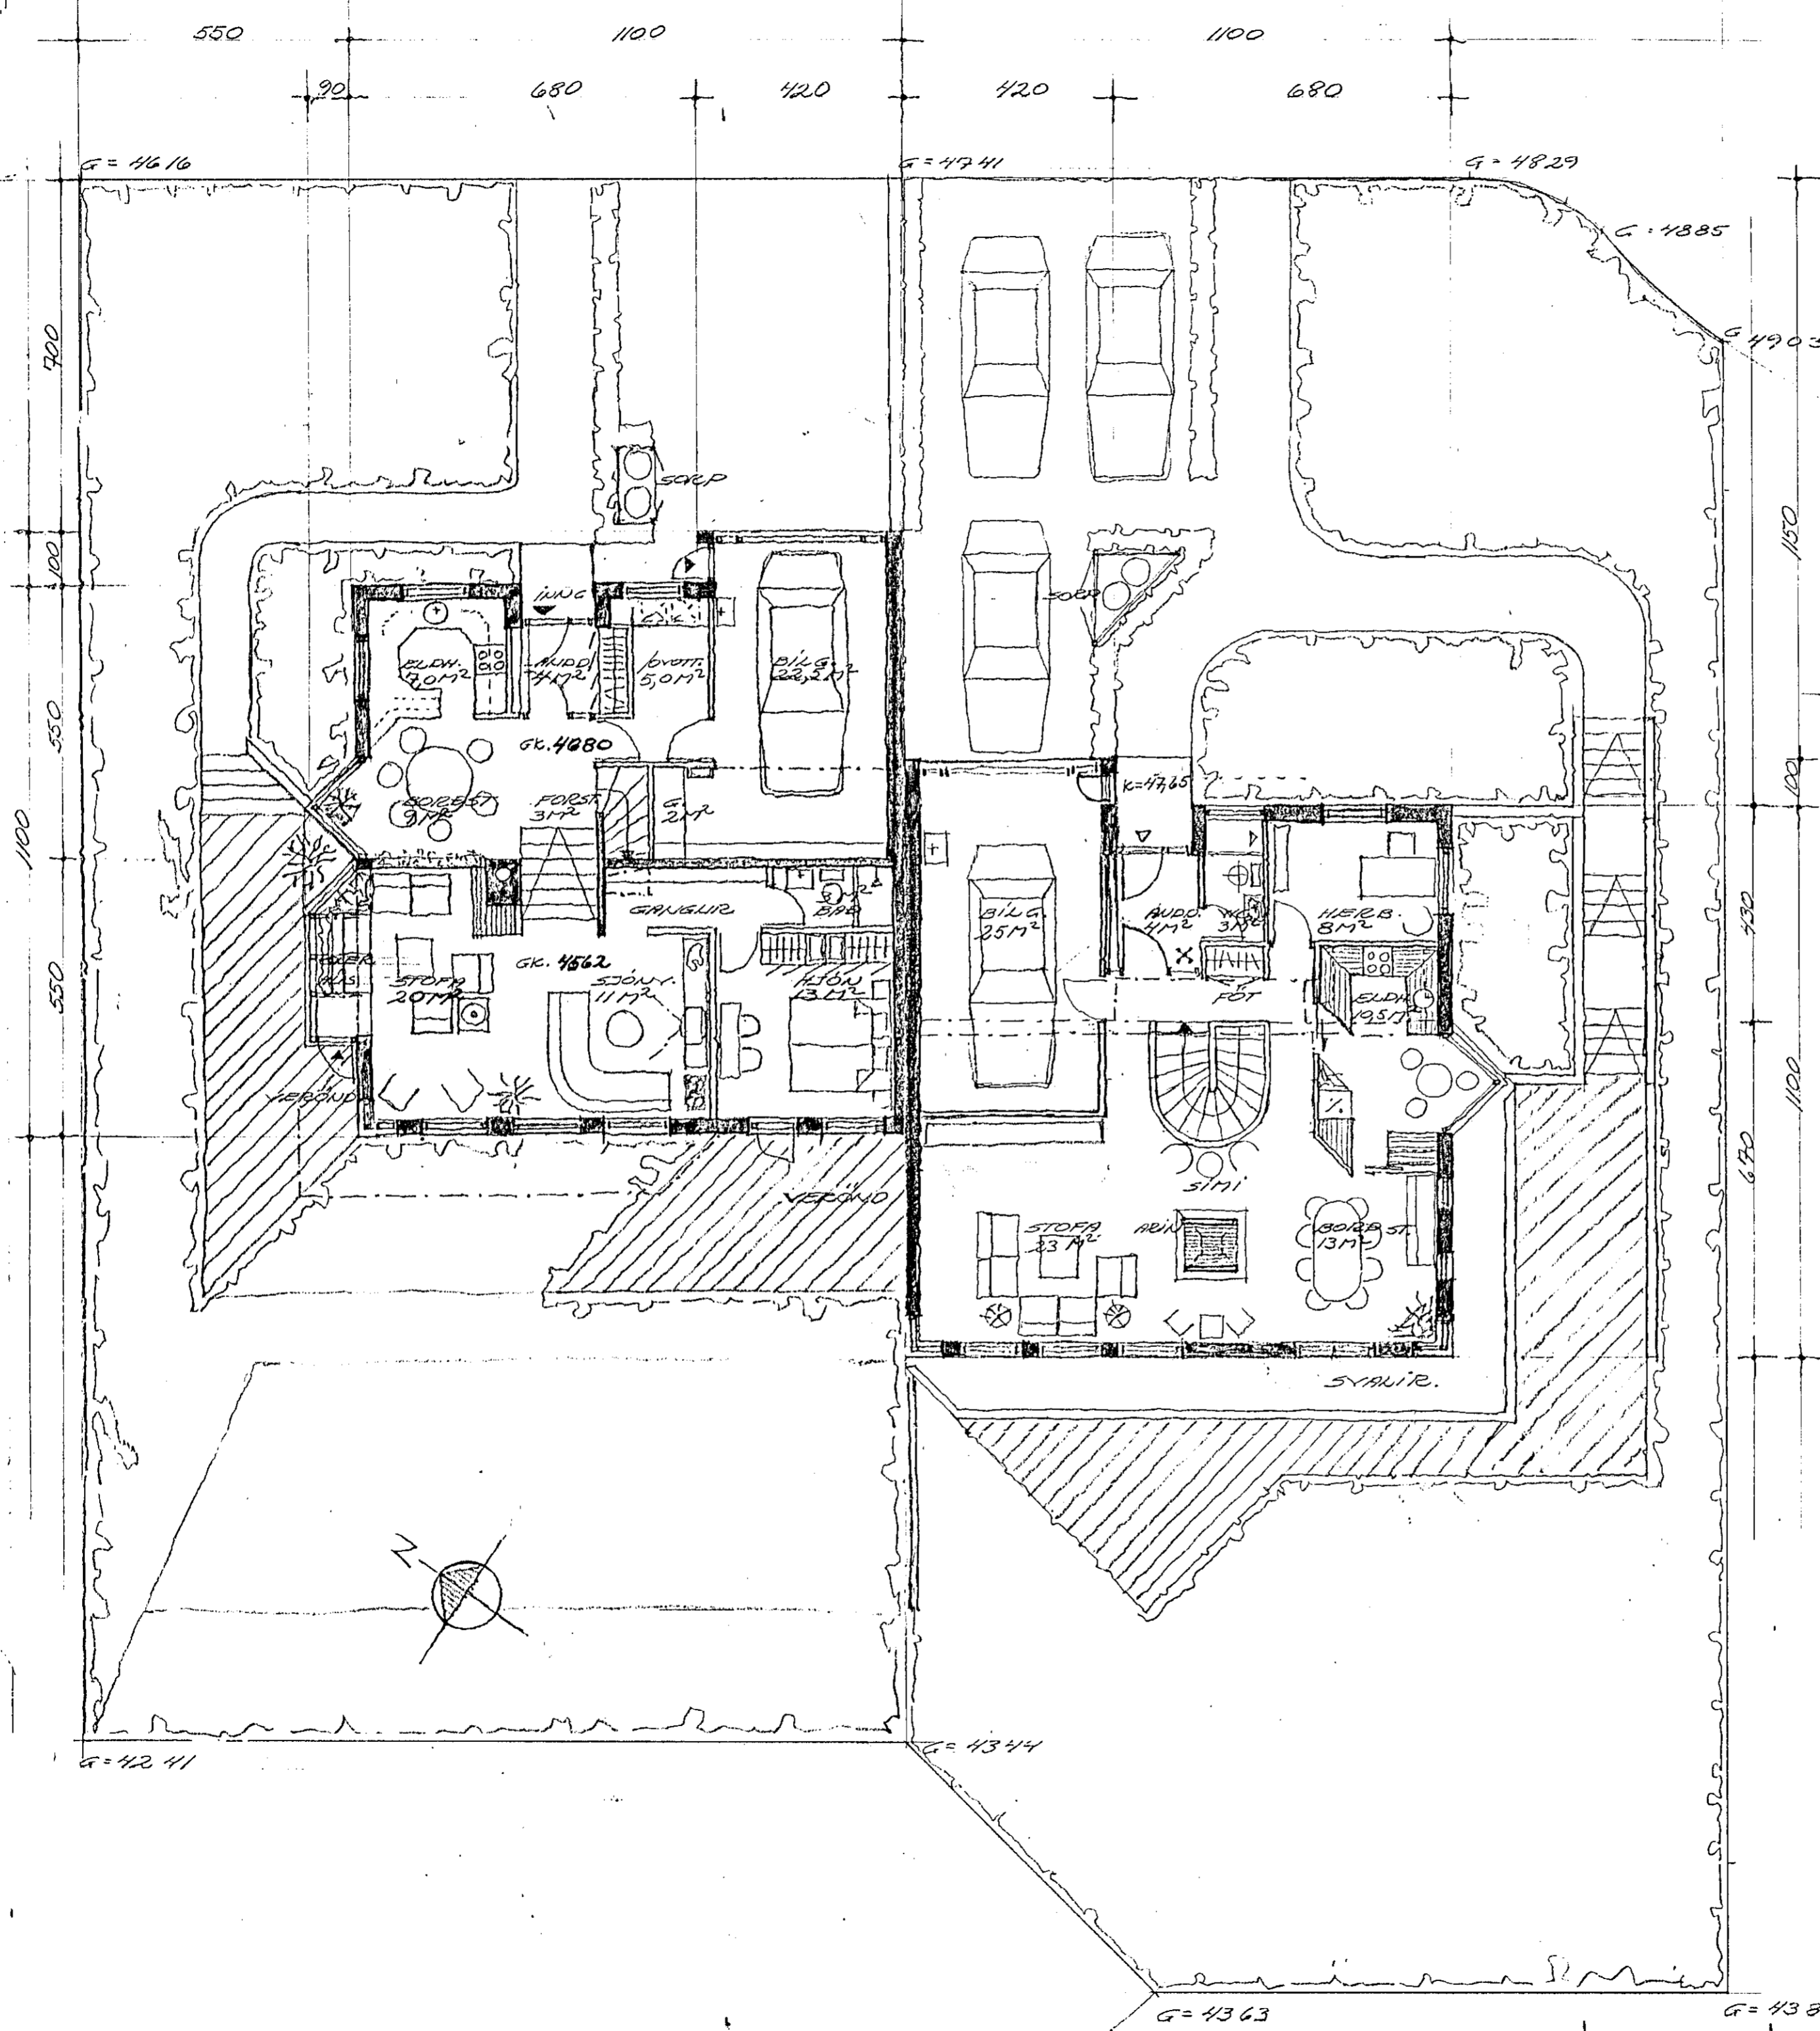

RESTÖBUDYND 1:500

KLICKBERG 8-10
 GRUNDYND 1:100
 RESTÖBUDYND 1:500
 ING. G. JOHNSON BYGGGÄR. DEL