




SNID D2 1:20

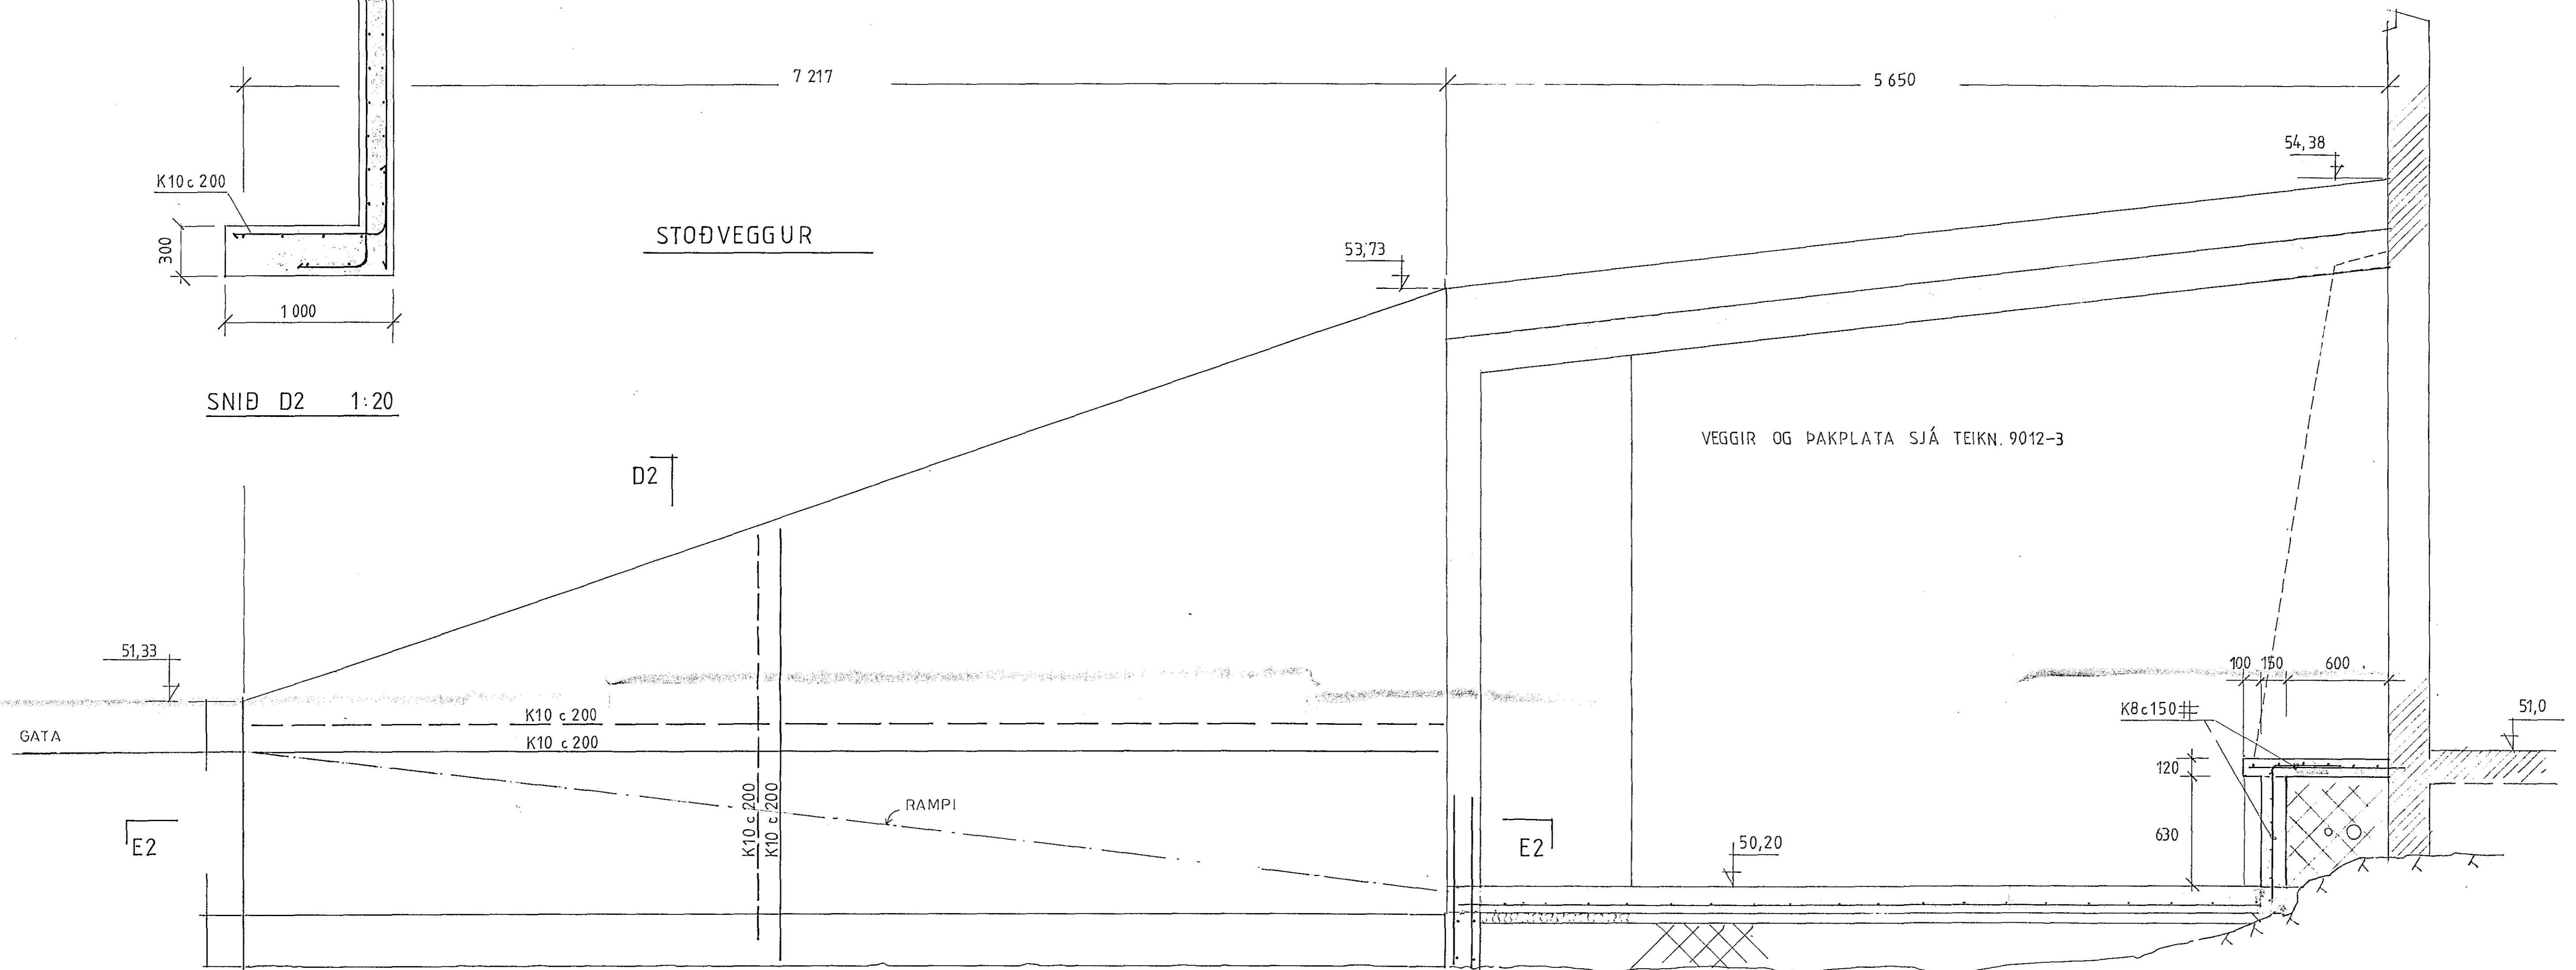

SNID C2-C2 1:20

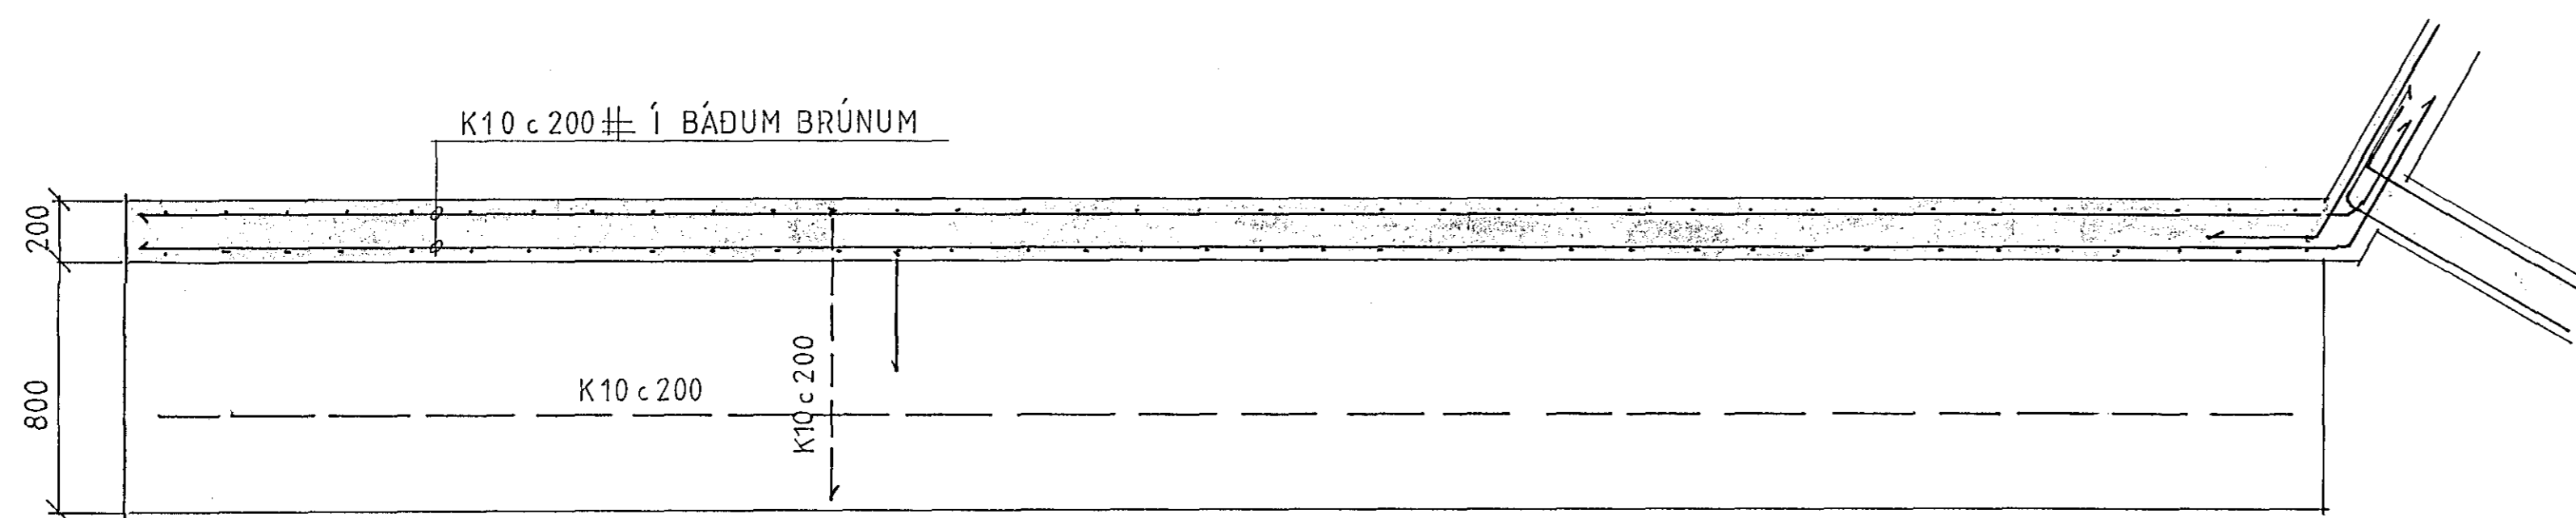

SNID E2-E2 1:20

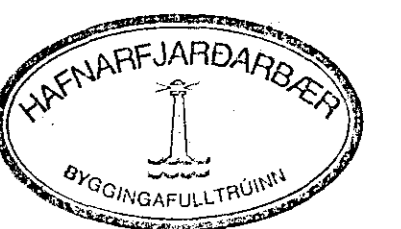

VERKFRÆÐISTOFA BRAGA ÞORSTEINSSONAR OG EYVINDAR VALDIMARSSONAR HF.
 RÁDGJAFARVERKFRÆÐINGAR CONSULTING ENGINEERS FRV.
 BERGSTADASTRÆTI 28A 101 REYKJAVÍK Sími (91) 27314-27299

kvartí 1:20 dags. 16.05.'90 hönnuð *KJ* samþ. *BB*

KAPELLA Í HAFNARFIRÐI
 GRÖFUGEYMSLA
 UNDIRSTÖÐUR SNID
 STÖÐVEGGIR

verk nr. 9012 teikn nr. 2