




Sérmynd 5 Mkv. 1:10
104

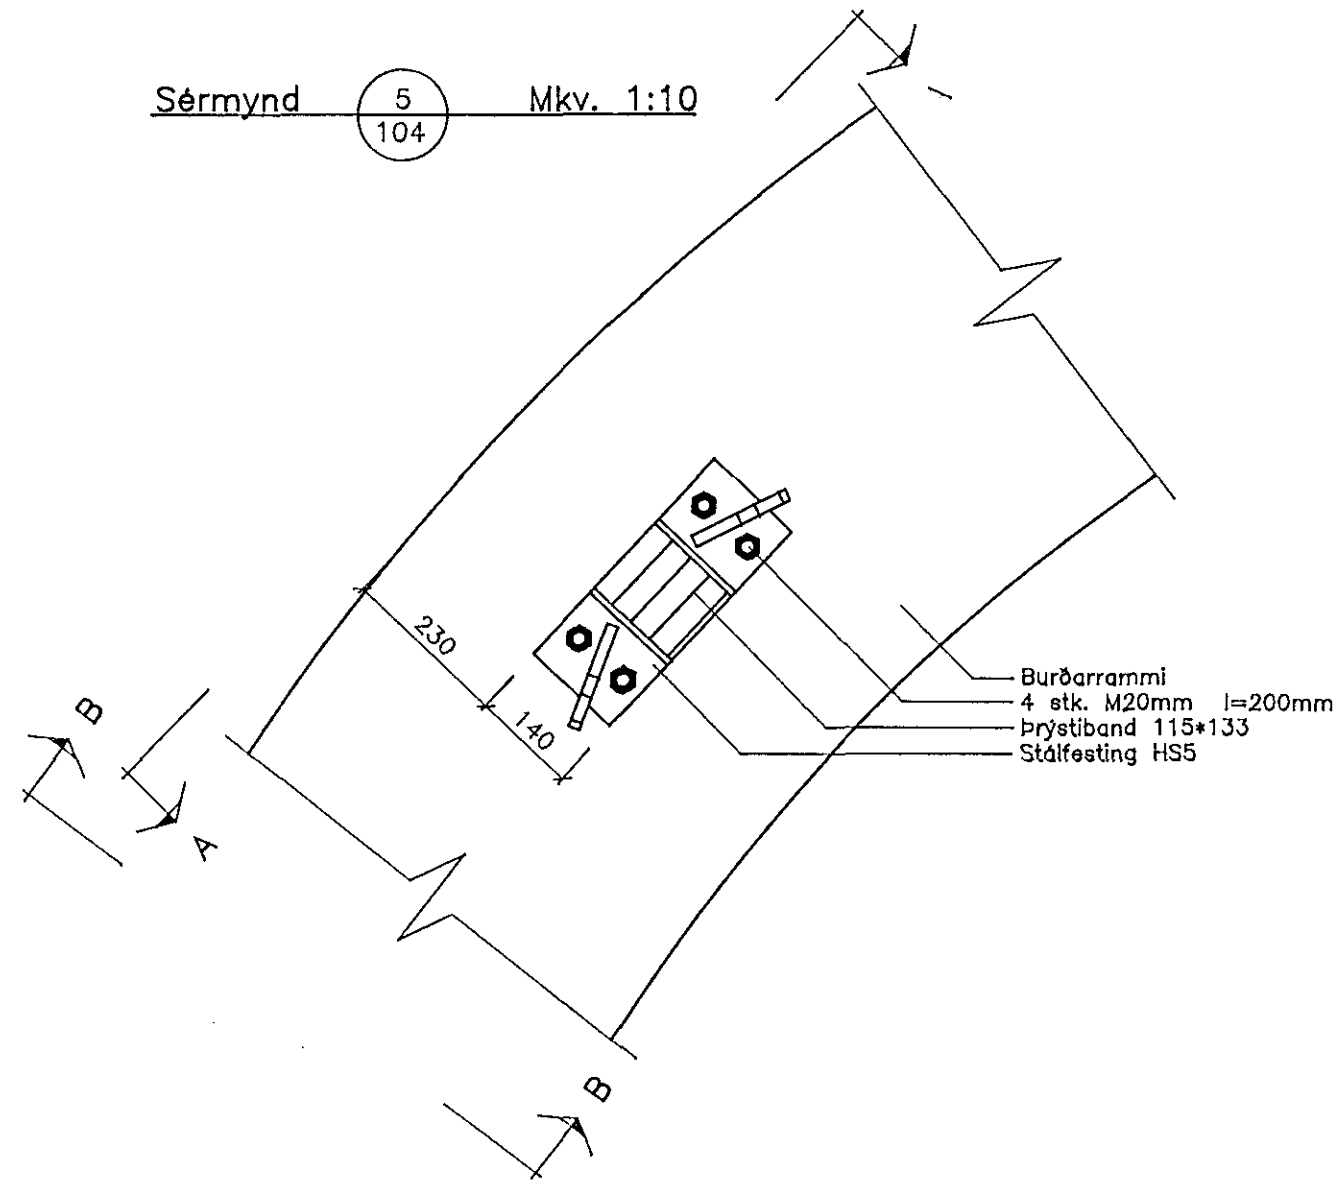


Sérmynd 6 Mkv. 1:10
104

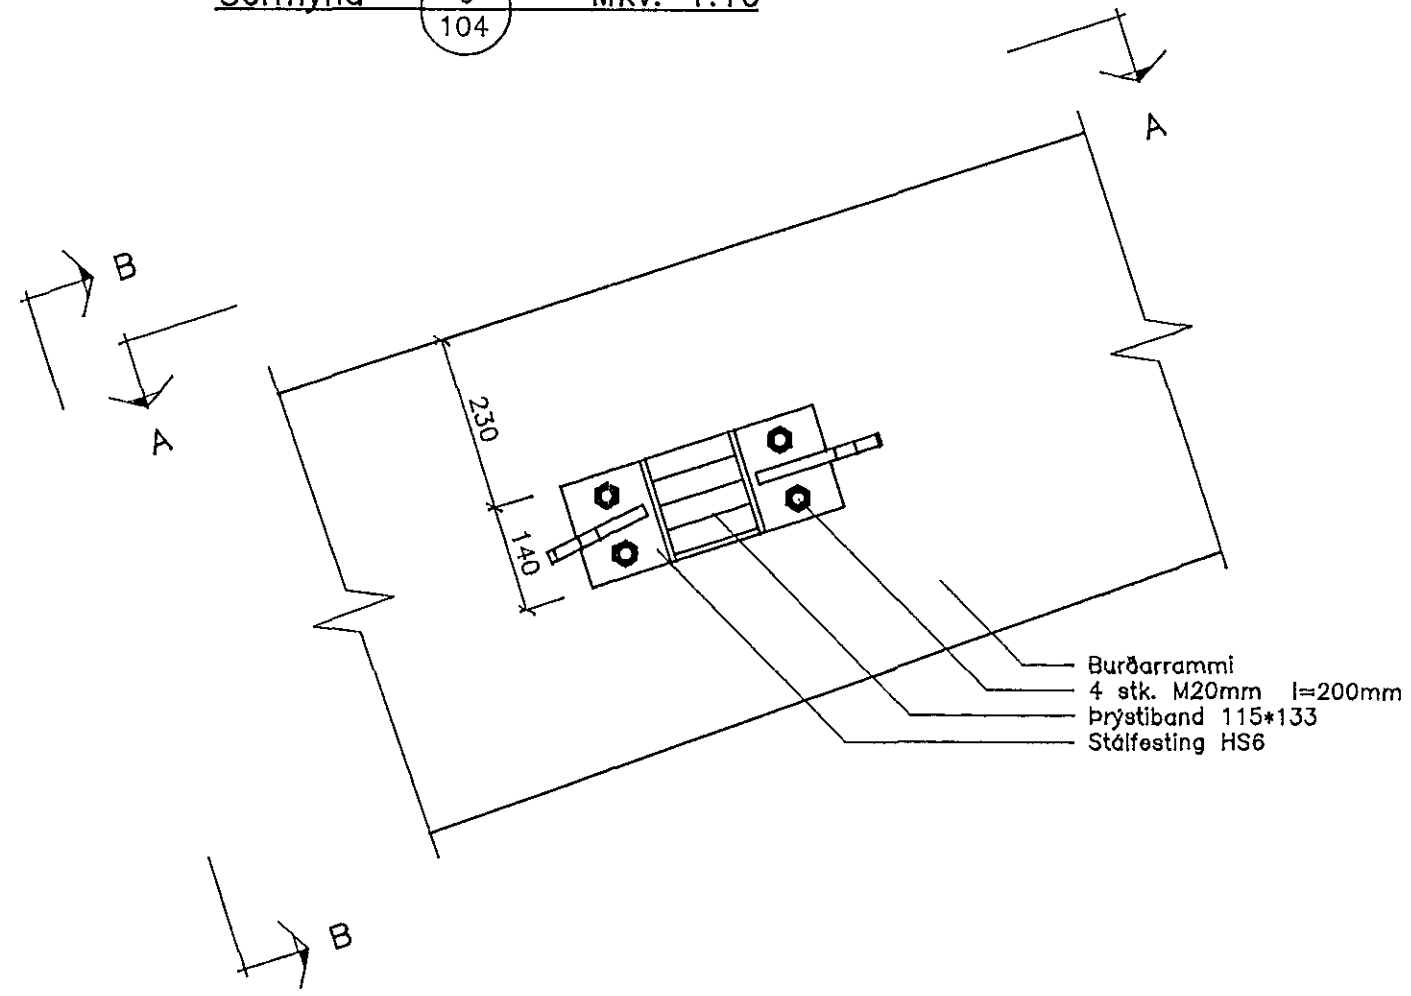


SNID A - A Mkv. 1:10

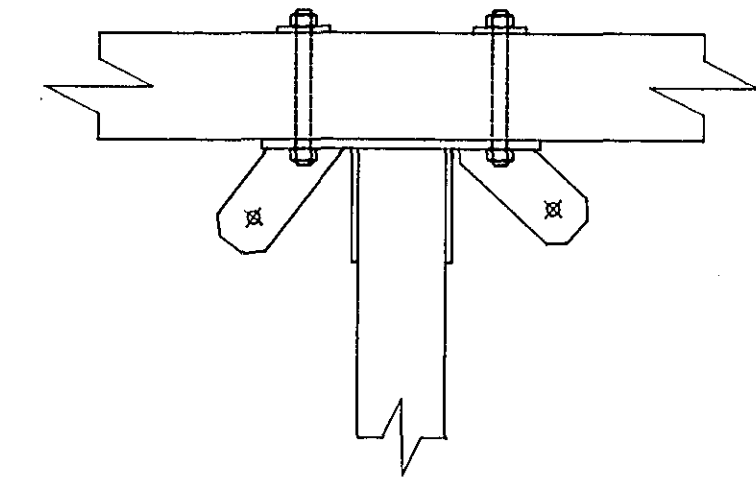


Sérmynd 7 Mkv. 1:10
104

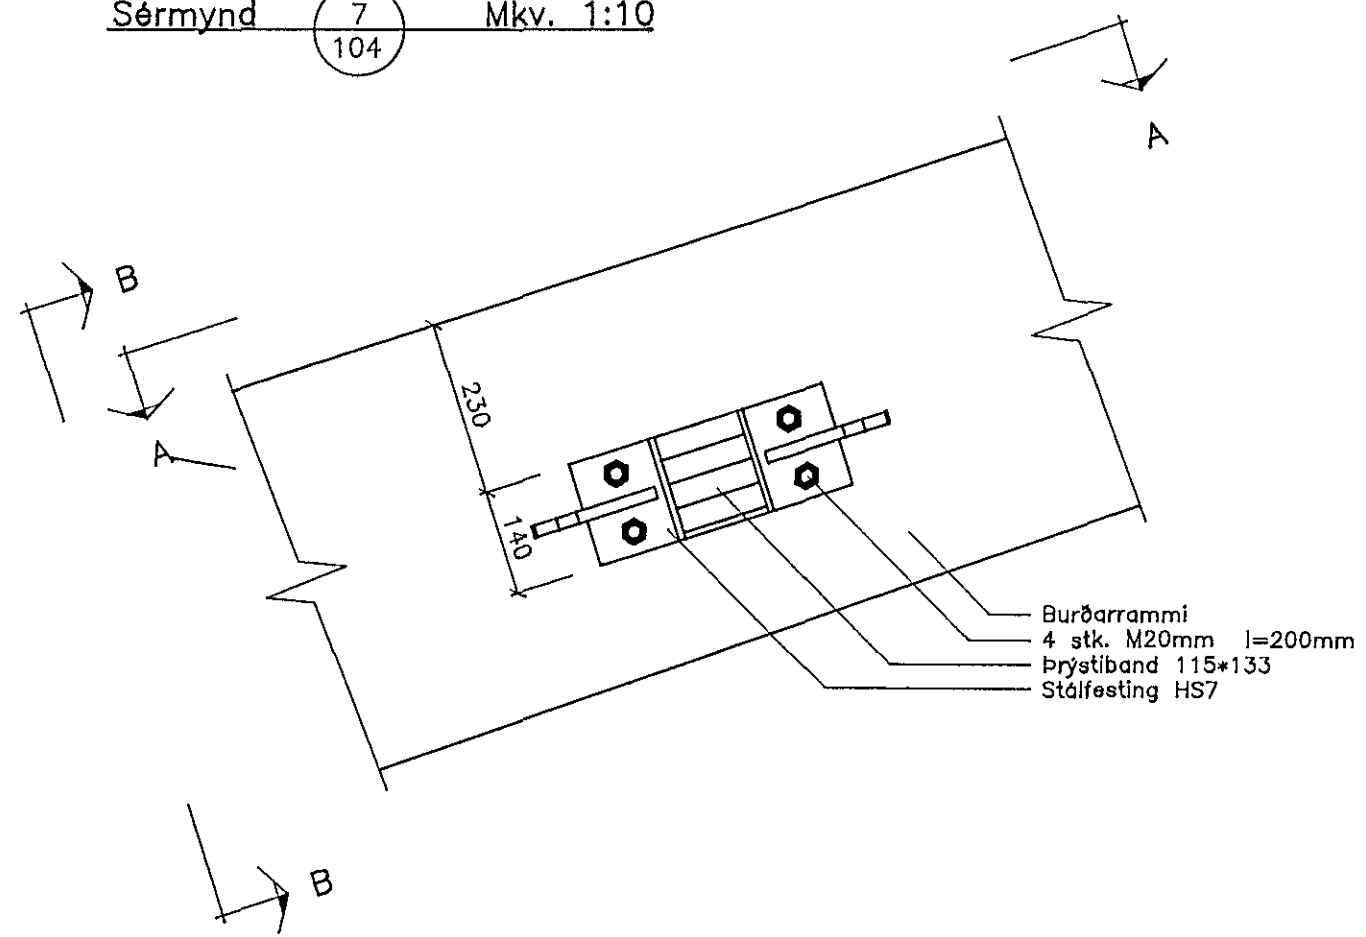

Sérmynd 8 Mkv. 1:10
104

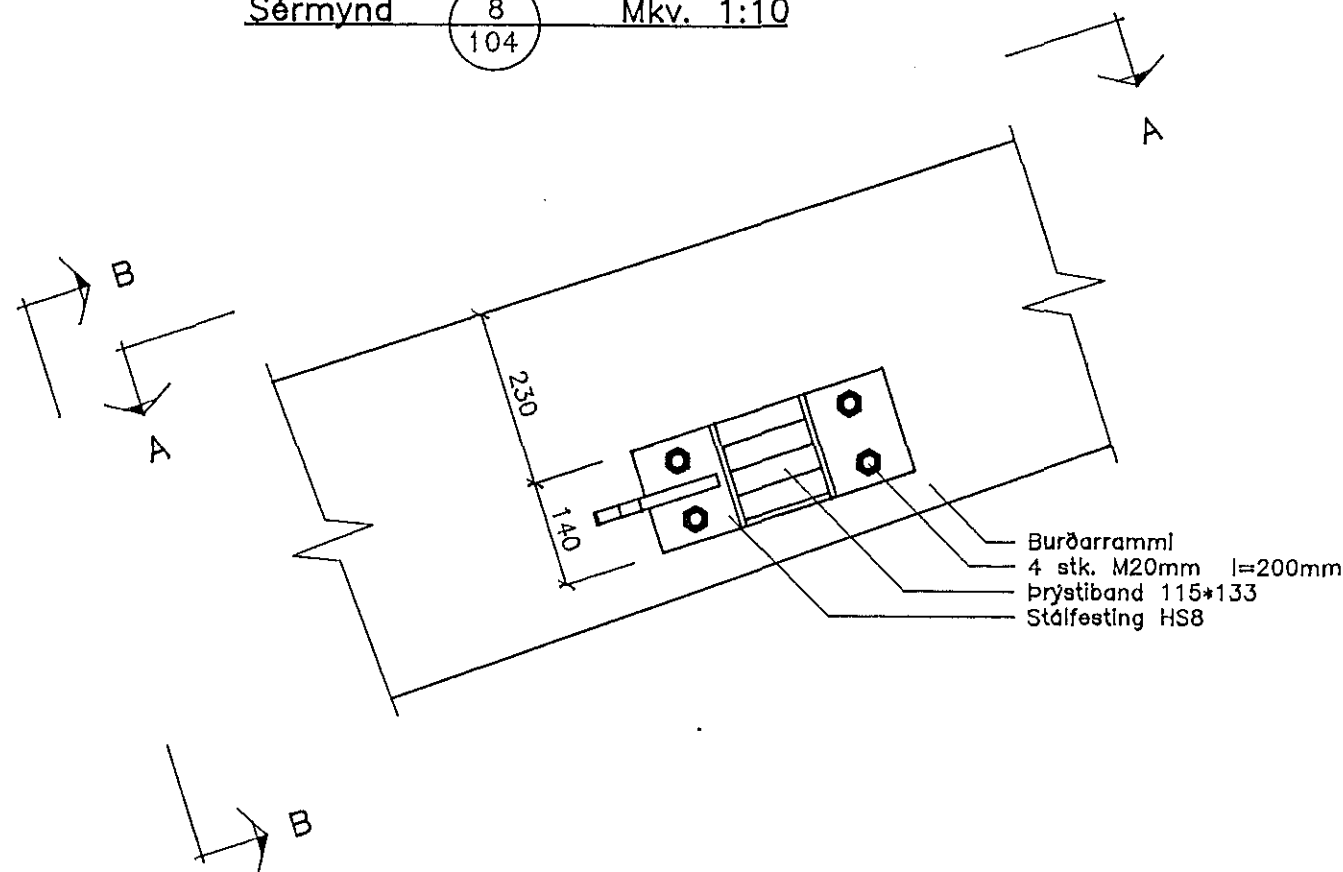


SNID B - B Mkv. 1:10

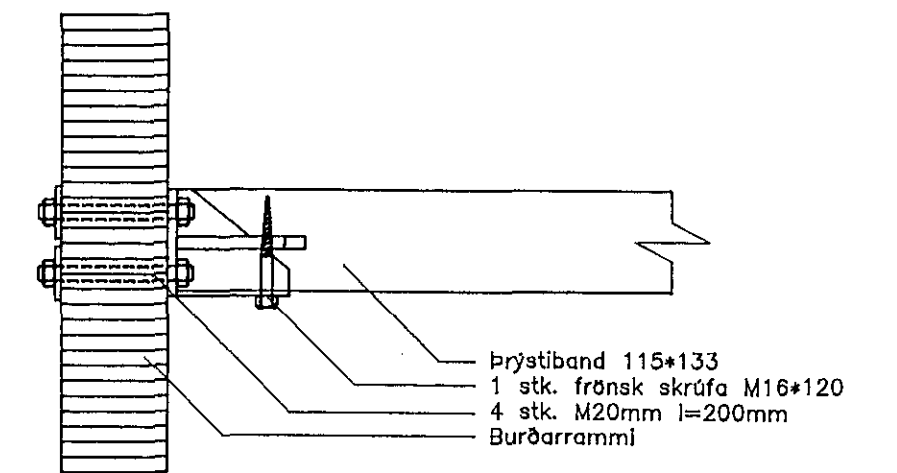

25 JUN 1992
HAFNARFJÁRDARBYGGINGAFULLTRÚINN

SORL-105.DWG

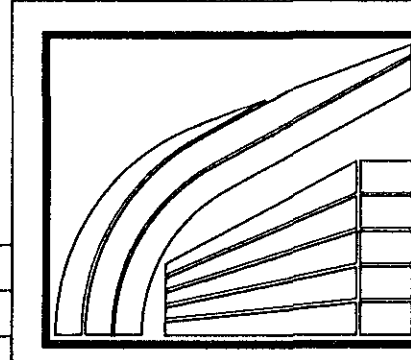

LÍMTRÉ HF. FLÚÐUM S: 98-66750
REYKJAVÍK S: 91-687202

Reiðskemma Sörla, Hafnarfirði

Vindstífling, sérmyndir

TEIKN.	DAGS.
REIKN.	VERK
YFIRF.	BLAD
MKV.	105
1:10	
<i>Brammi Eyrsson</i>	

Breyting	Dags.	Skýring	Br.