



SÚLA STEYPT, Í T.D. Ø 20 CM BLIKKRÖRI  
SÚLJARN 4 K10 GJARDIR R B ° 20

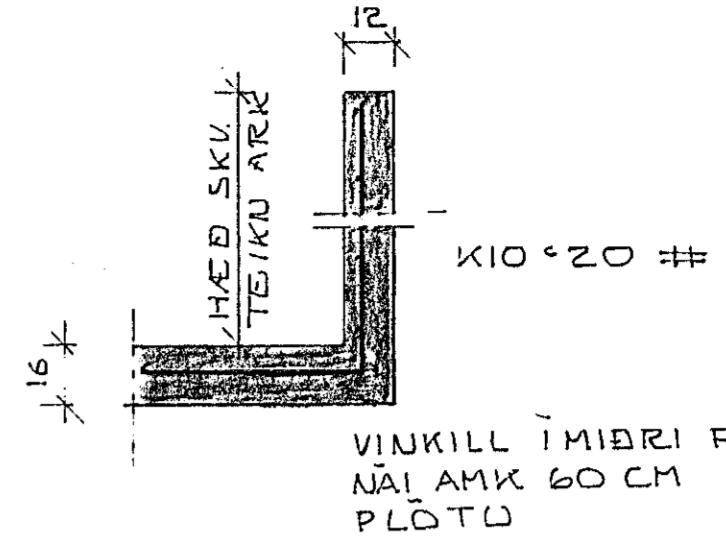


SNID Í SVALA HANDRÍÐ  
M 1:20

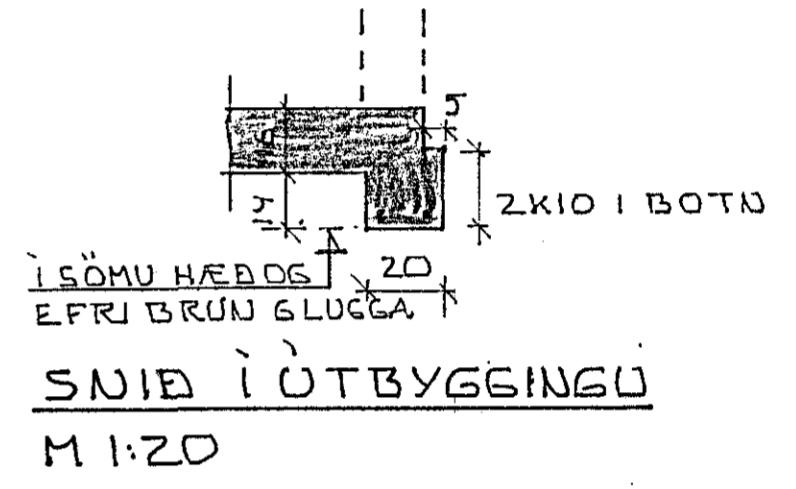

SNID Í ÚTBYGGINGU  
M 1:20

GRUNNMYND - KJALLARA 1:50

SÚLUR Ø 20 CM  
SÚLJARN 4 K10  
GJARDIR R B ° 20

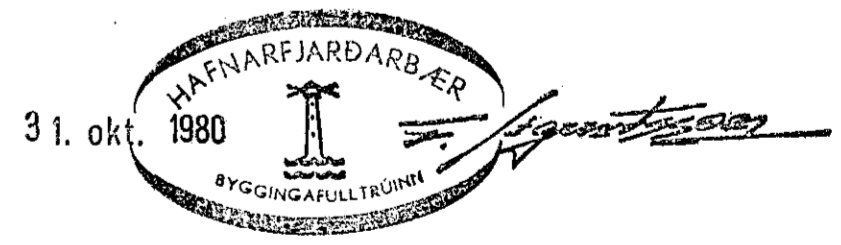

SKÝRINGAR SJÁ TEIKN. NR. 1.0.

JÓFRÍÐARSTAÐARVEGUR 14,	MÆLIKVARDI 1:50	VERK 8002	TEIKN NR.
PLATA YFIR KJALLARA	Hanna Teiknað	Yfirfarid: Samp:	DAGS APRIL 80
JÓHANN GUNNAR BERGÞÓRSSON VERKFR MVFI STRANDGÖTU 11 - HAFNARFIRDI - SÍMI 53315	BREYTT		