

GRUNNMYND - HÆÐAR 1:50

LYKKJUR R 8 = 25
L = 11b

SNID A 1:20

SNID B 1:20

SNID C 1:20


SNID D 1:20

GJARÐIR R 8 c 20
1 GLUGGROPI
LANGJÄRN 4 K 10






S 1 1:20

GJARÐIR R 8 c 20
1 GLUGGROPI
LANGJÄRN 4 K 10

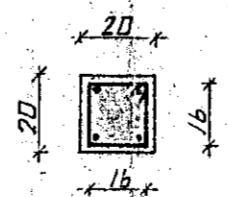

S 2 1:20

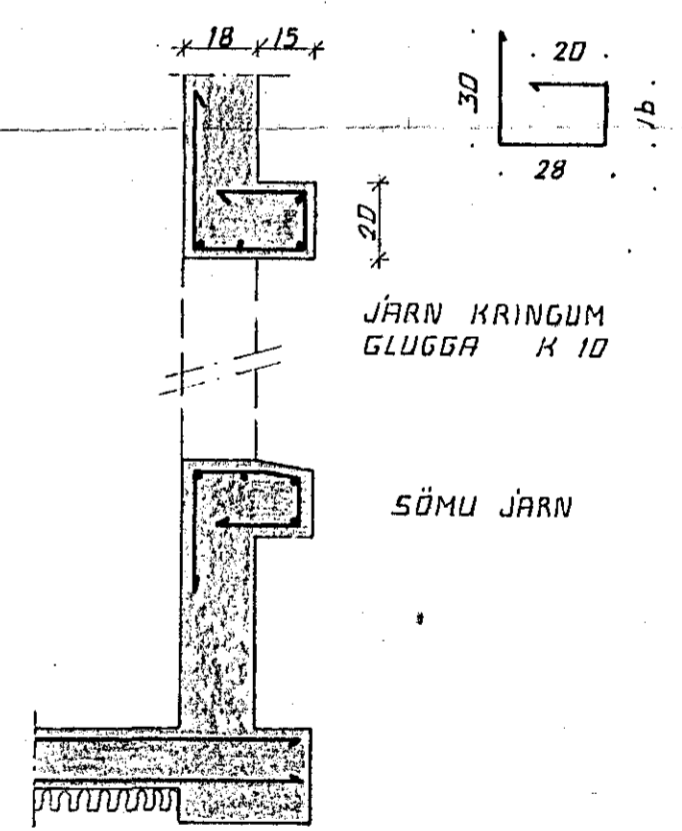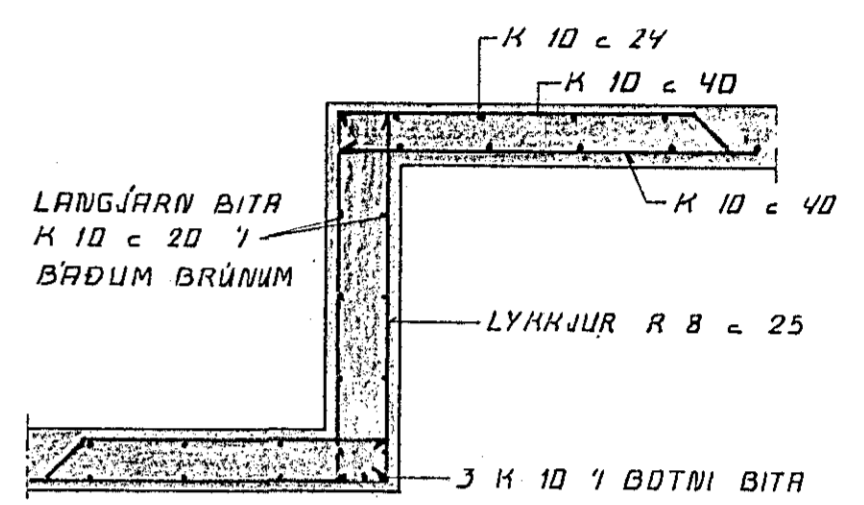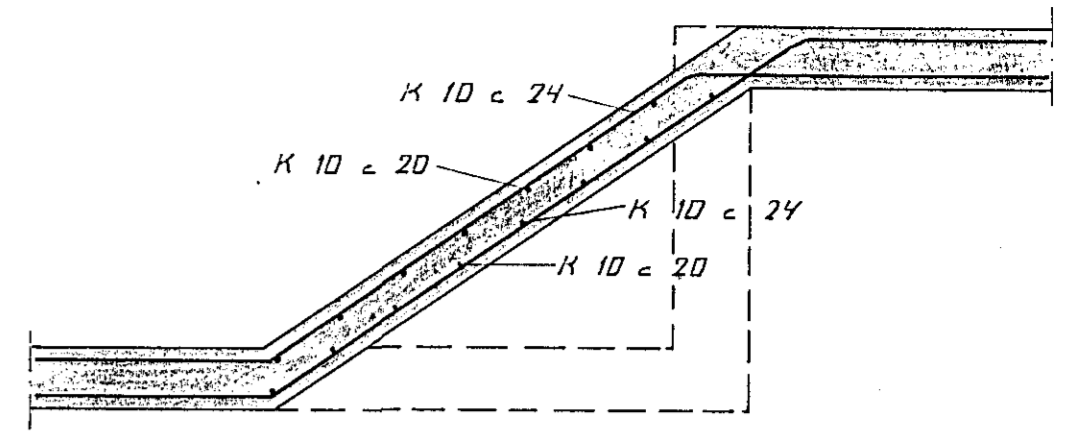

SKÝRINGAR SJÁ TEIKN. NR. 1.0.



JÓFRÍÐARSTAÐARVEGUR 14,	MÆLIKVARÐI 1:50 1:20	VERK 8002	TEIKN NR 1.3.
PLATA YFIR HÆÐ	Hannað Teiknað: <i>[Signature]</i>	Yfirfarið: Samb:	DAGS APRÍL '80
JÓHANN GUNNAR BERGPÓRSSON VERKFR MVFI STRANDGÖTU 11 - HAFNARFIRÐI - Sími 53315	BREYTT		