
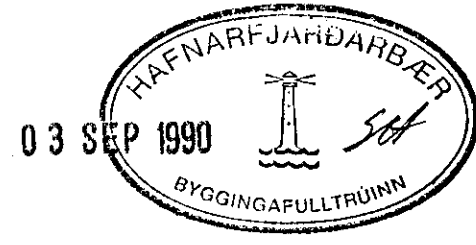
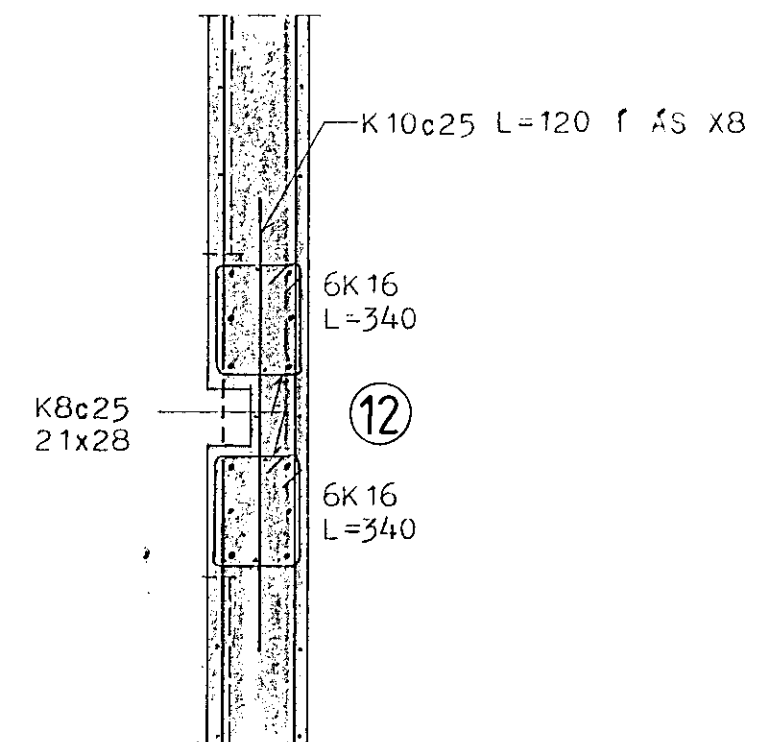
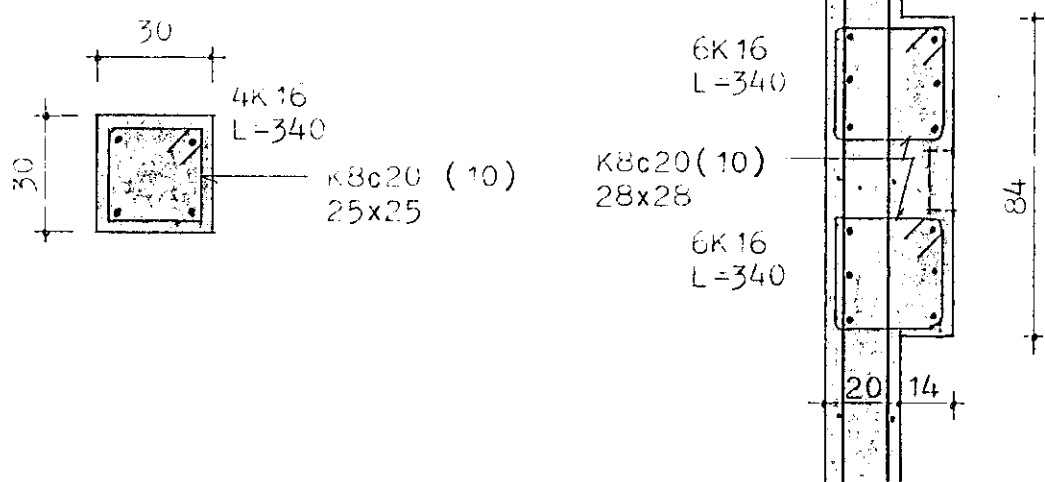
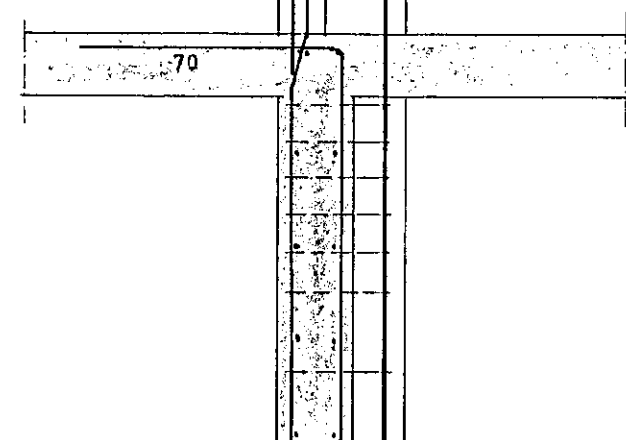
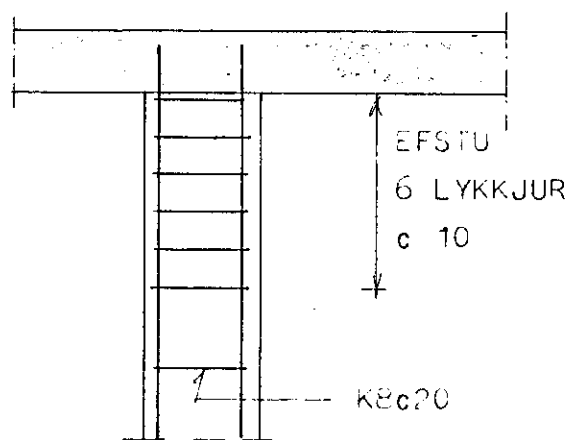
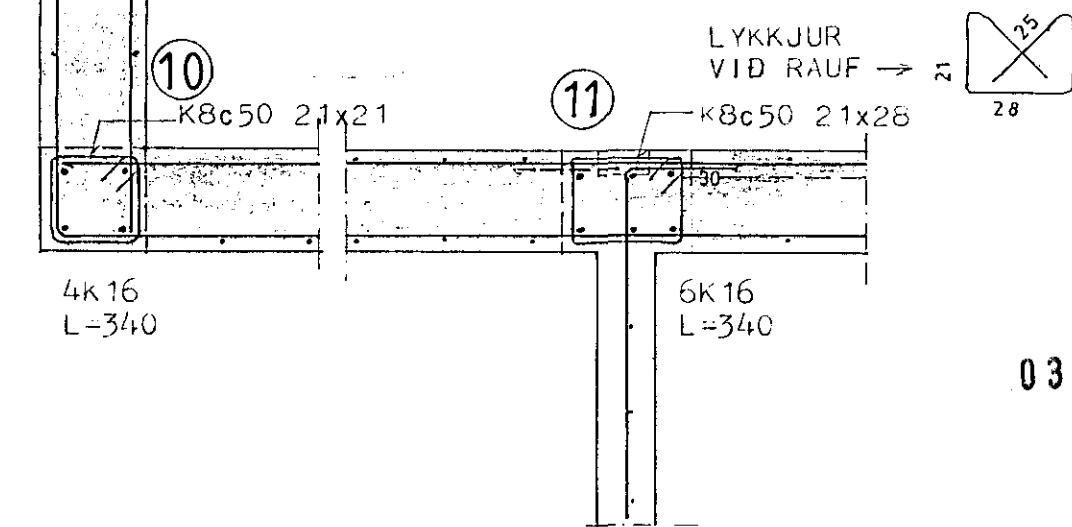
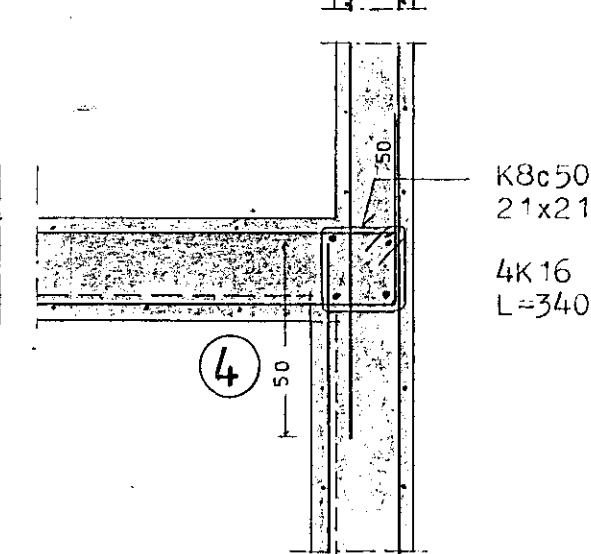


SÖLA S2 1:20

SÖLA S3 1:20

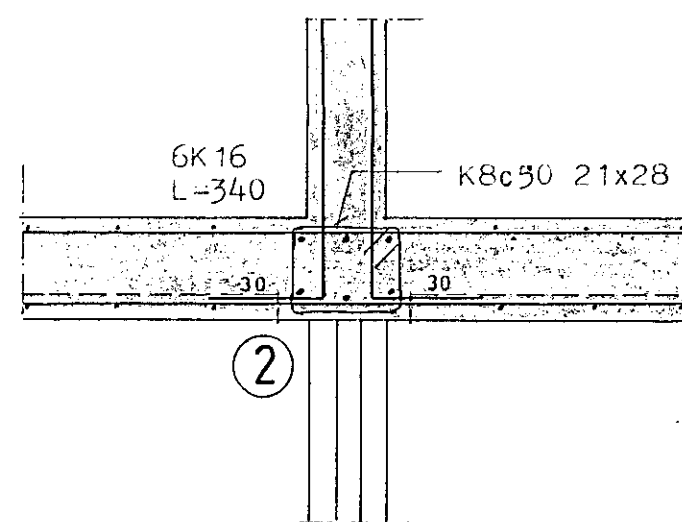

Dórsteinn Magnússon
 DÓRSTEINN MAGNÚSSON bygg.verkfr.
 VERKFRÆÐISTOFA
 BERGSTADASTRÆTI 13
 101 REYKJAVÍK - SÍMI 19940
 VERK:

9002
 KAPELLA
 A JOFRÍÐARSTODUM
 HAFNARFIRÐI
 TEIKNING:

KJALLARI
 SÉRMYNDIR AF VEGGSÖLUM

HANNAÐ : DM
 TEIKNAD : DM
 KVARDI : 1:20
 DAGSETN. : 9. 3. 09
 TEIKN.NR. : 208