
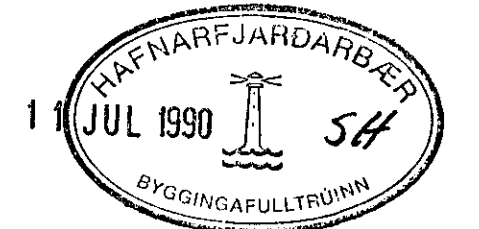


Stykkjalisti. Teikning 12.21.

1. Rör ST 37-2, $\phi 508 \times 6.3$ DIN 2458
2. Flans ST 37-2, DN500 PN10 DIN 2632
3. Rör ST 37-2 $\phi 406.4 \times 6.3$, DIN 2458
4. Lok ST37-2 $\phi 494 \times 16$ mm
5. Flans ST 37-2, DN400 PN10 DIN 2632,3 stk
6. Rör ST 37-2, $\phi 114.3 \times 3.2$ DIN 2458
7. Flans ST 37-2, DN150 PN10 DIN 2632

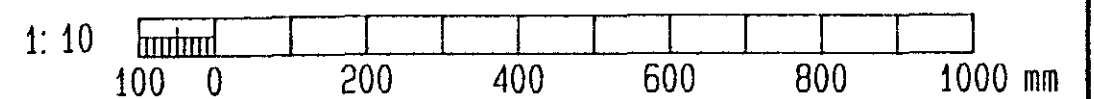

				VST VERKFRÆDISTOFA SIGURDAR THORODDSEN hf. VERKFRÆDIRÁDGJAFAR FRV				HAFNARFJARÐARBÆR						
				108 Reykjavík, Ármúli 4 Sími: (91) 8 44 99 Fjarriti: 2040 vst is 600 Akureyri, Glerárgata 30 Sími: (96) 2 25 43 Póstfax: 680144 310 Borgarnes, Berugata 12 Sími: (93) 7 13 17 400 Ísafjörður, Hafnarstræti 1 Sími: (94) 37 08				VATNSVEITA - VIRKJUN STJÓRNHÚS STÁLSMÍÐI SÉRMYND STYKKI # 9 Á TEIKNINGU 12.20						
Teikn.nr.	Tilvísun á teikningu	Br.	Dags.	Eðli breytingar	Br.	Yf.	Samb.	Hannað HB	Teiknað RÓB	Yfirfarið	Sambýkkt	Dagsetning JÚNÍ 1990	Verk nr. 88.222	Teikn. nr. 12.21