


→ A
← A




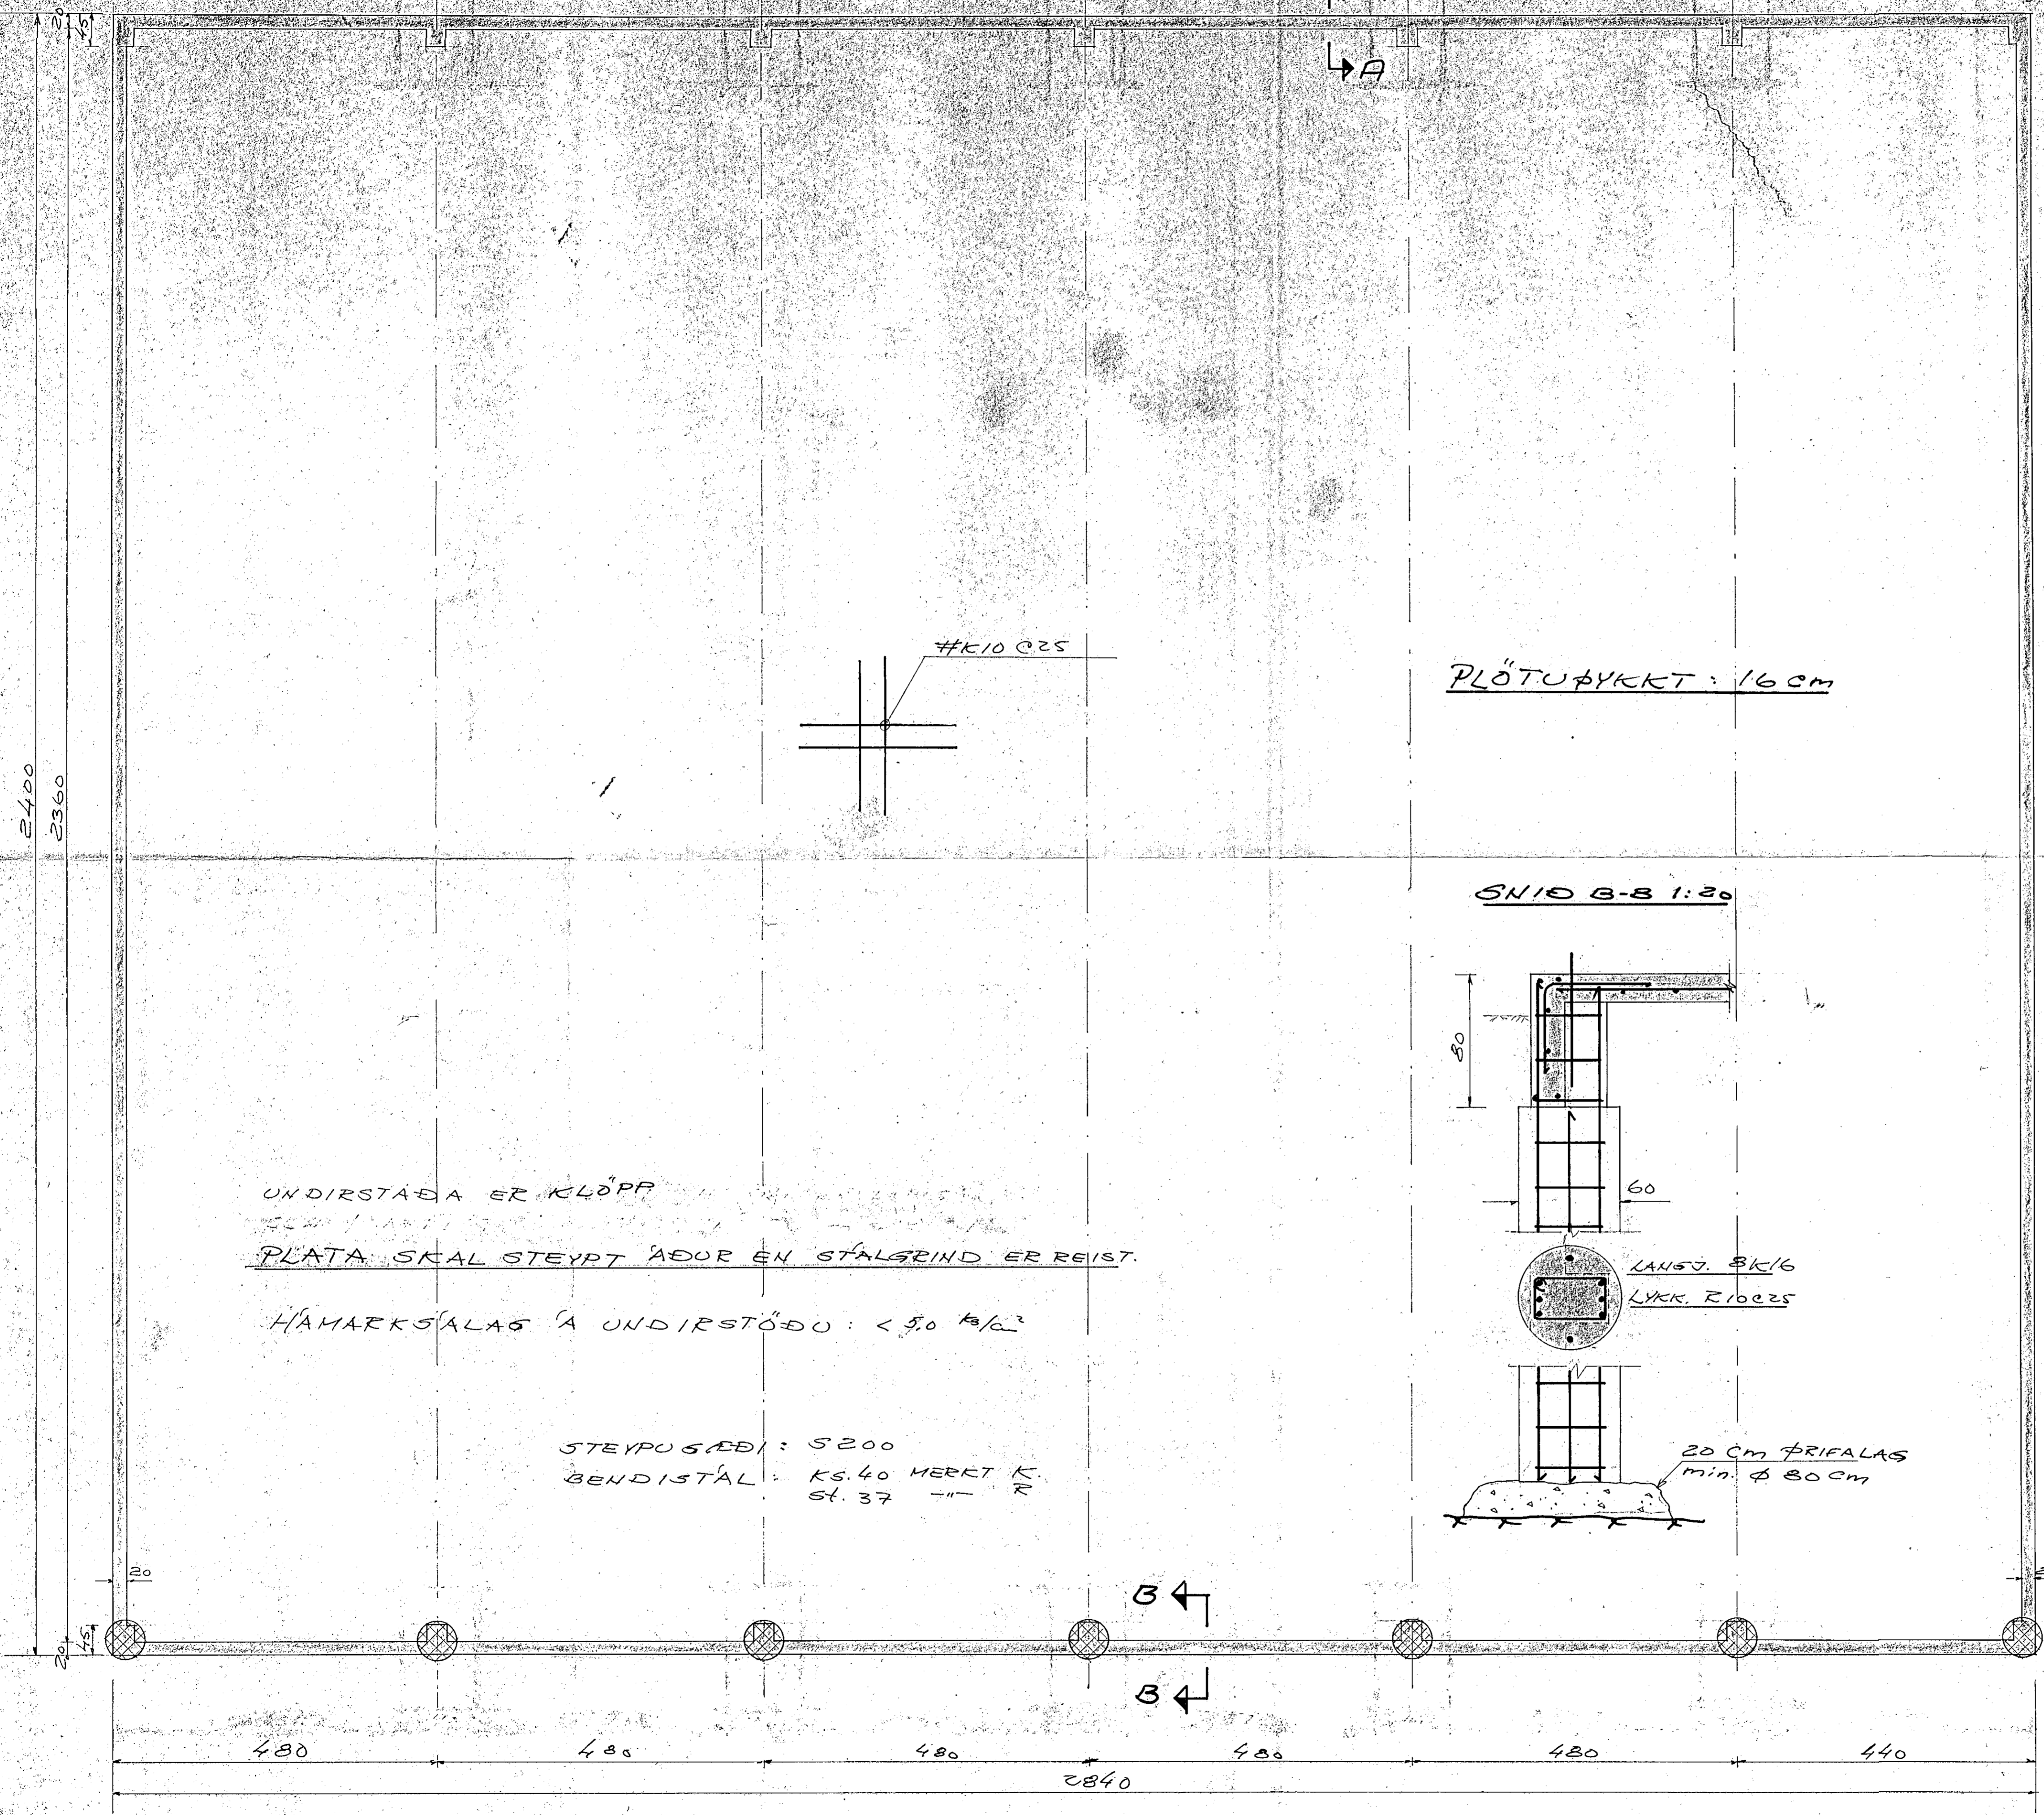


PLÖTUÞYKKT : 16 cm


UNDIRSTÁÐA ER KLÖPP
 PLATA SKAL STEYPT ÁÐUR EN STÁLGRIND ER REIST.
 HÁMARKSÁLAG Á UNDIRSTÖÐU : $< 5.0 \text{ kg/cm}^2$

STEVPU GÆÐI : 5200
 BENDISTÁL : KS. 40 MEKT K.
 St. 37

SNID B-B 1:20

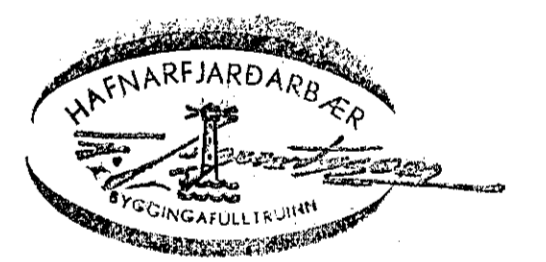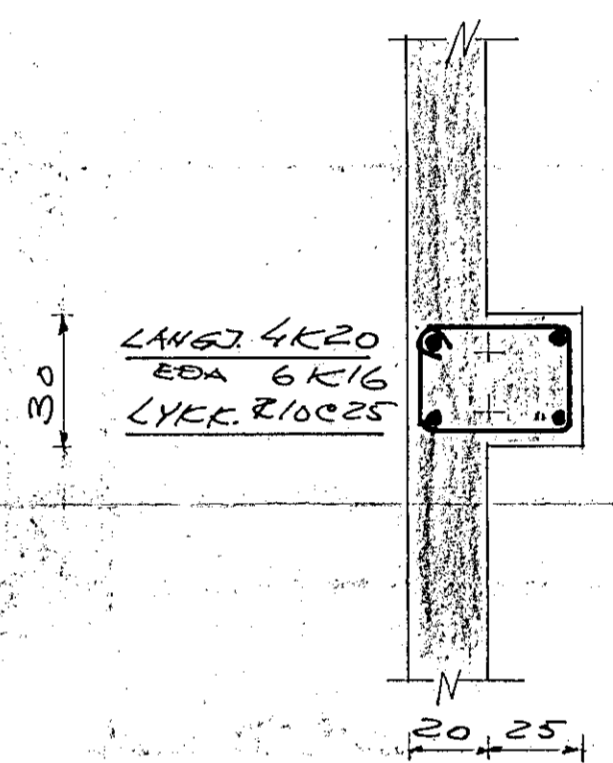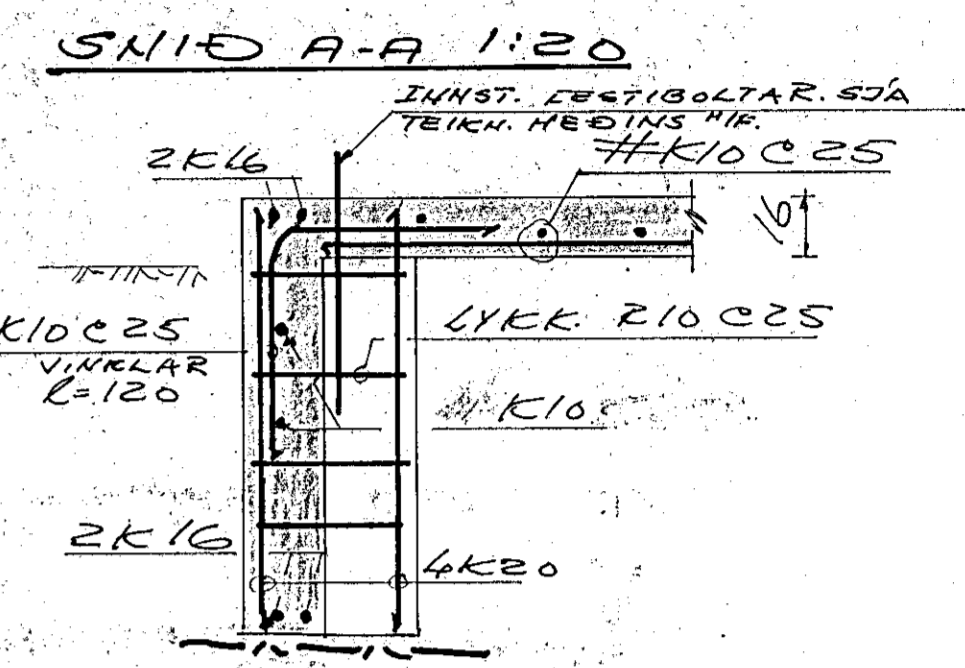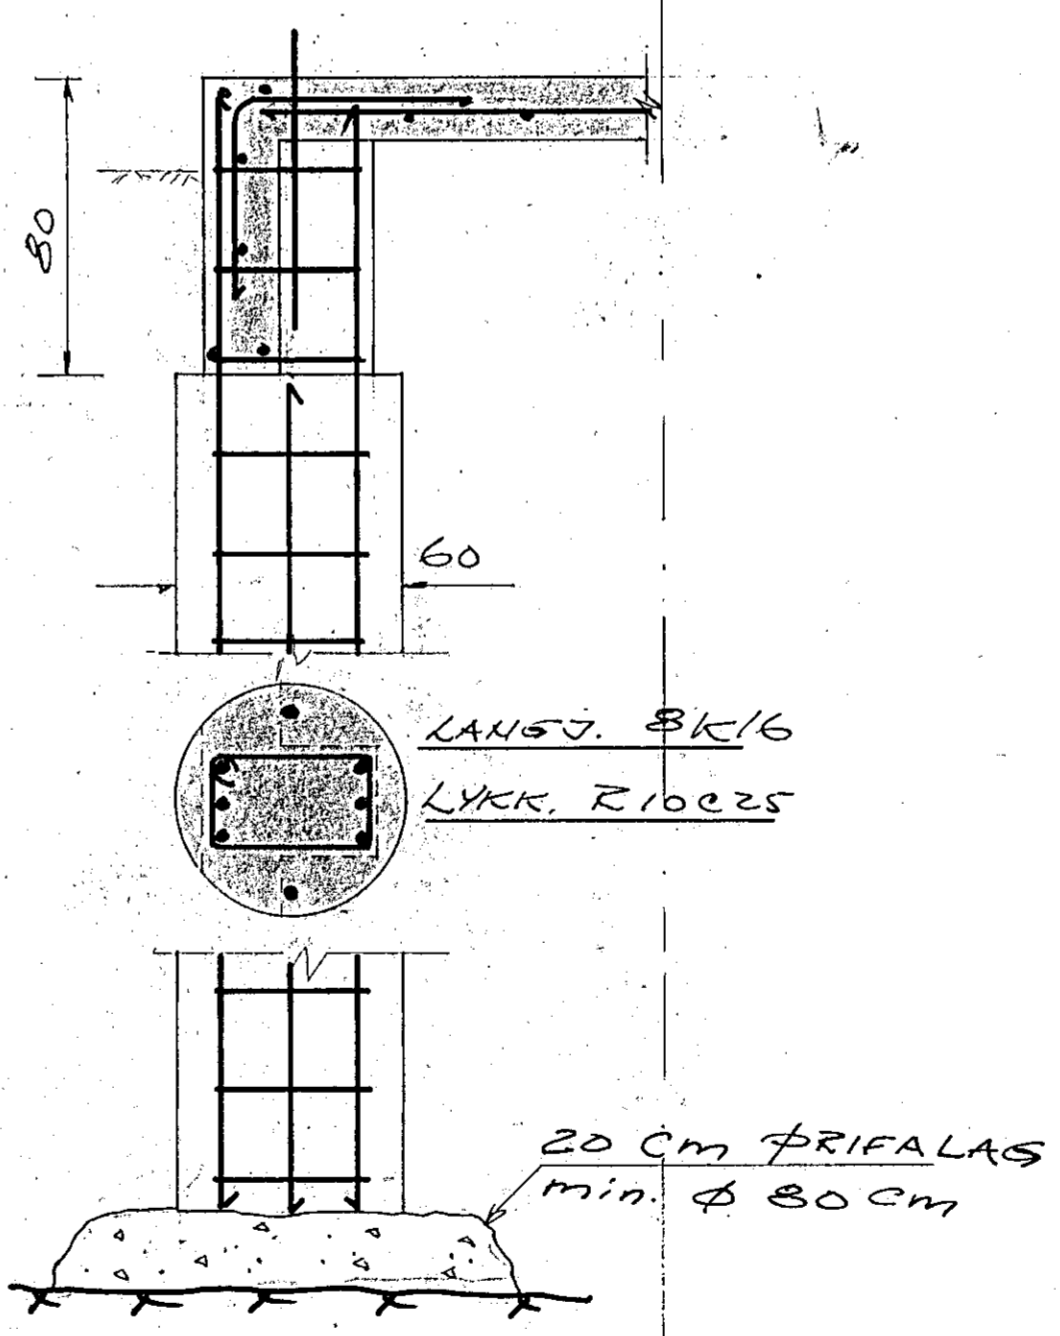

SNID 1 HÖRH 1:20

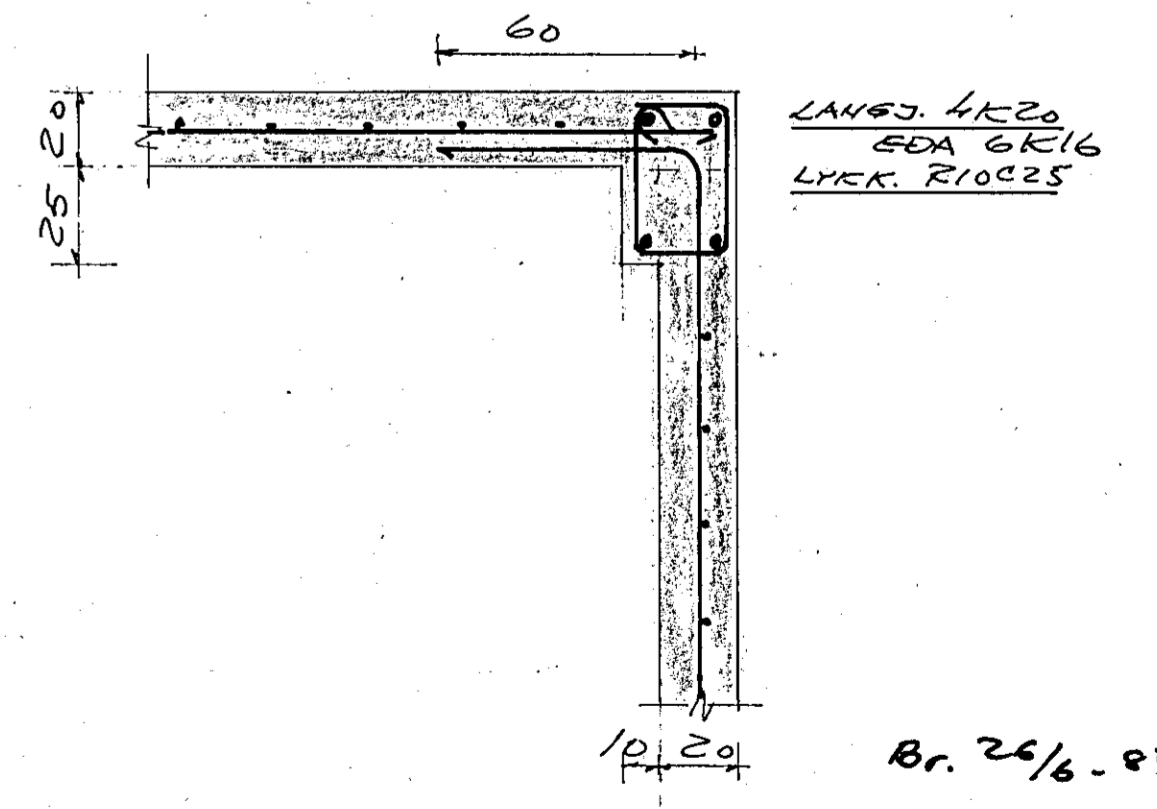

TREBORG
 KAPLAHRAUN 11, HAFNARFJÖÐI.
 UNDIRSTÖÐUR
 JÄRHALÖGH

R. VJK. 6	ma: 80
Stuðst. 1/20	
KVAÐI 1:50	
1:20	

VÆGI S F VERKFRÆÐISTOFA TÚNGATA 6R. SÍMI 19999