




GRUNNMYND 1:50

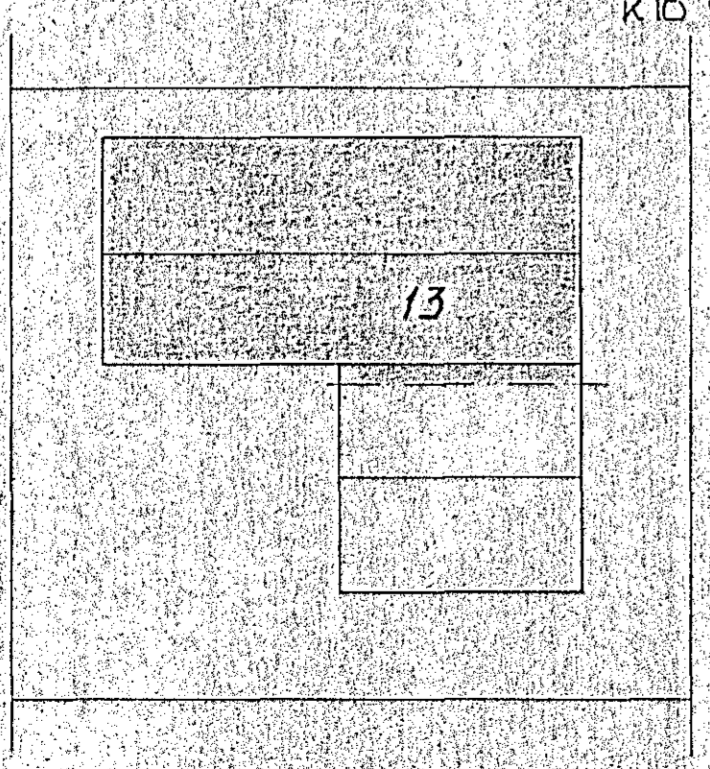



AFSTADA 1:500

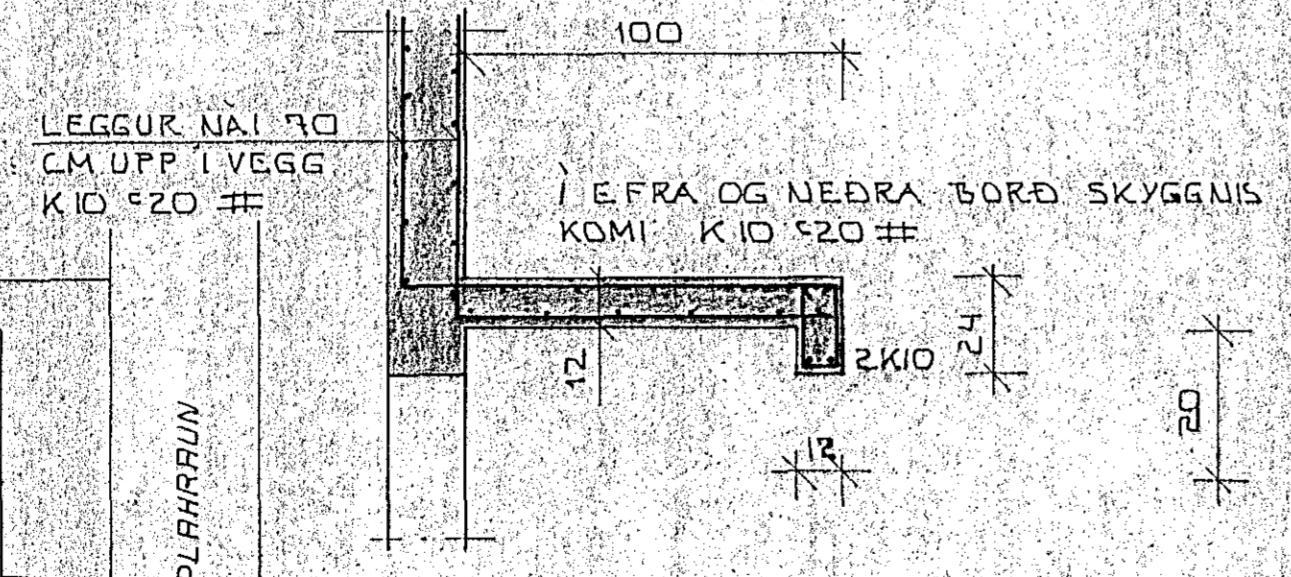



SNID A-A 1:20

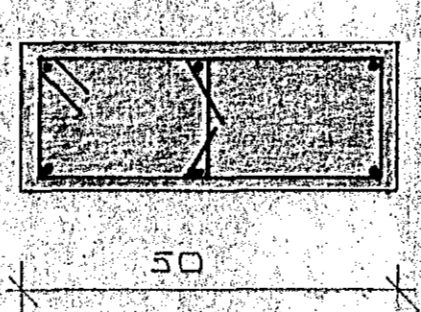

SÚLA S.1 15STK  
1:10

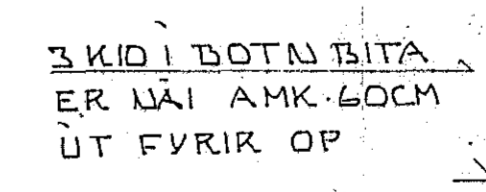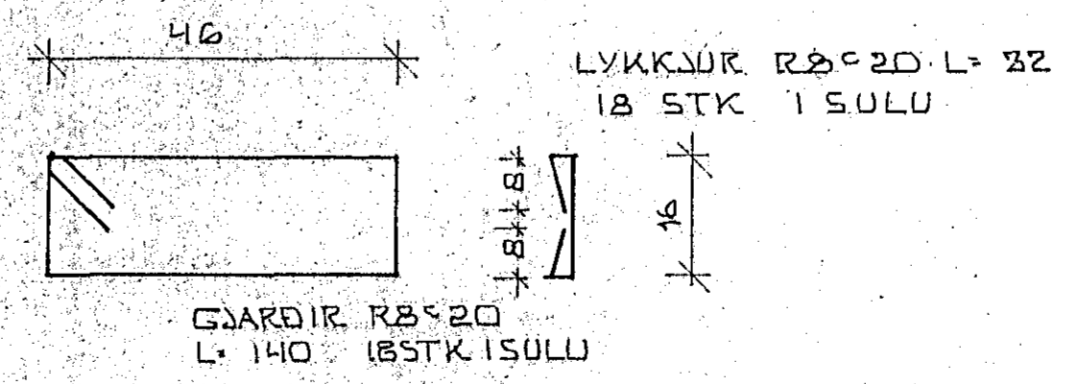

SNID I BITA YFIR GL OG DÝRUM  
1:10

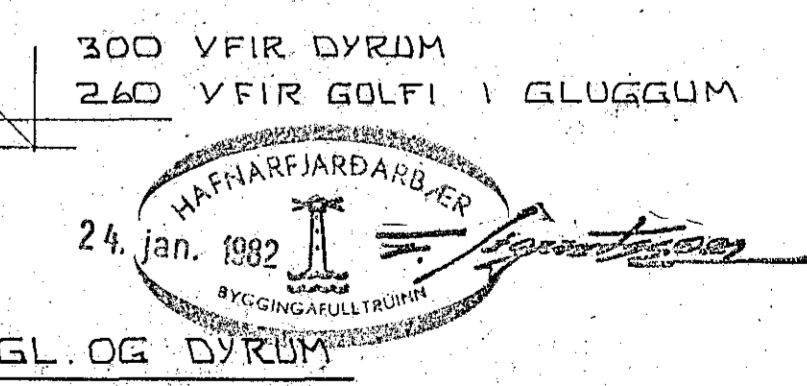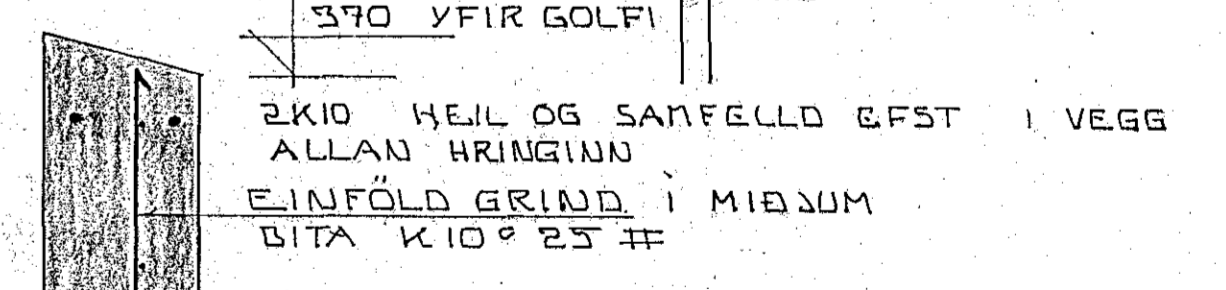

KAPLAHRAUN 13. HAFNARFIRDI.		DAGS. 22.1.82
DÆRN I VEGGI		REIHN. Sigurd
MÆLIKV. 1:50 OG 1:500		TEIKN.
SIGURDUR ÞORLEIFSSON		VERK NR. 8102
HRAUNDRUN 17. HAFNARFIRDI. SÍMI 52452		BLAD NR. 03