


AFSTADA 1:500

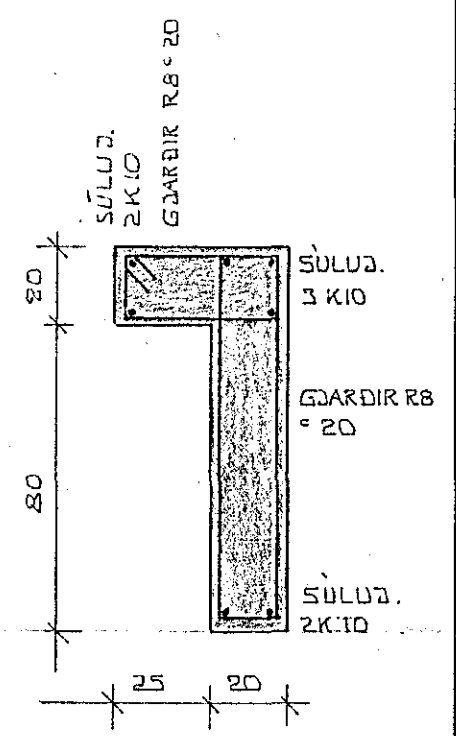


SÜLA S.2 1:20

BITI B 1.1 1:50

SNID B-B 1:20  
I BITA B 1.1

SNID A-A OG SÜLU S.1 SÁ TEIKN 04

GRUNNMYND 1:50

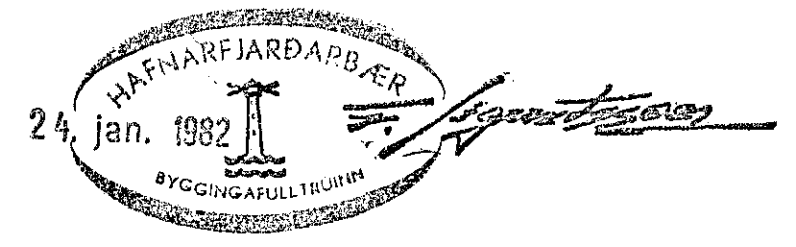

KAPLAHRAUN 13. HAFNARFIRÐI.	DAGS. 22.01.82
ÞÄRN I VEGGI	REIKN. <i>[Signature]</i>
MÆLIKV. 1:50 OG 1:500	TEIKN. <i>[Signature]</i>
SIGURÐUR ÞORLEIFSSON TÆKNIFR. F.T.F'I.	VERK NR. 8102
HRAUNBRÚN 17. HAFNARFIRÐI. Sími 52452	BLAÐ NR. 04