



GRUNNMYND 1 : 50

2"x4" BAUD ÚR TRÉ  
FESTIST I VEGG MEÐ  
LYKKJUM YFIR R8  
L:100

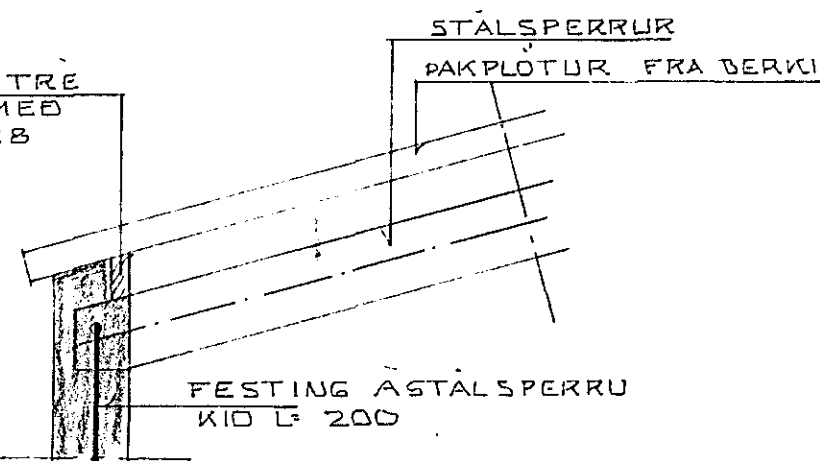


SERMYND SPERRUFESTING

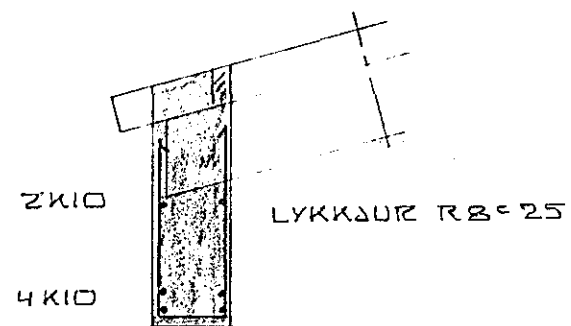

SNID IBITA Y GLUGGA  
DYRUM

SKÝRINGAR

STEYPA SKAL VERA 5200 SKV. IST IO  
UPPMEÐ OG UNDIR MURDÖMUM KOMI 2K10 ER NAI AMK  
60 CM UT FYRIR OP  
YFIR ÖPUM KOMI JARN EINS OG SYNT A SERMYND  
EFST I GÖFLUM KOMI 2K10 I VEGGENDA KOMI 2K10

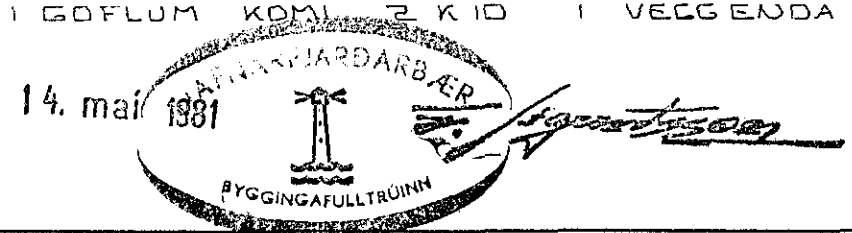

KAPLAHRAUN 17. HAFNARFIRDI.	DAGS. 11. MAI 1981
JARN I VEGGUM OG SPERRUR	REIKN. <i>Sigurdur</i>
MELIKV. 1 : 50	TEIKN. <i>Sigurdur</i>
SIGURDUR PORLEIFSSON TEKNIFR. F.T.F.I.	VERK. NR. 8101
HRAUNBRUN 17. HAFNARFIRDI. SIMI 52452.	BLAD NR. 04