




GRUNNMYND - UNDIRSTÖÐUR 1:50

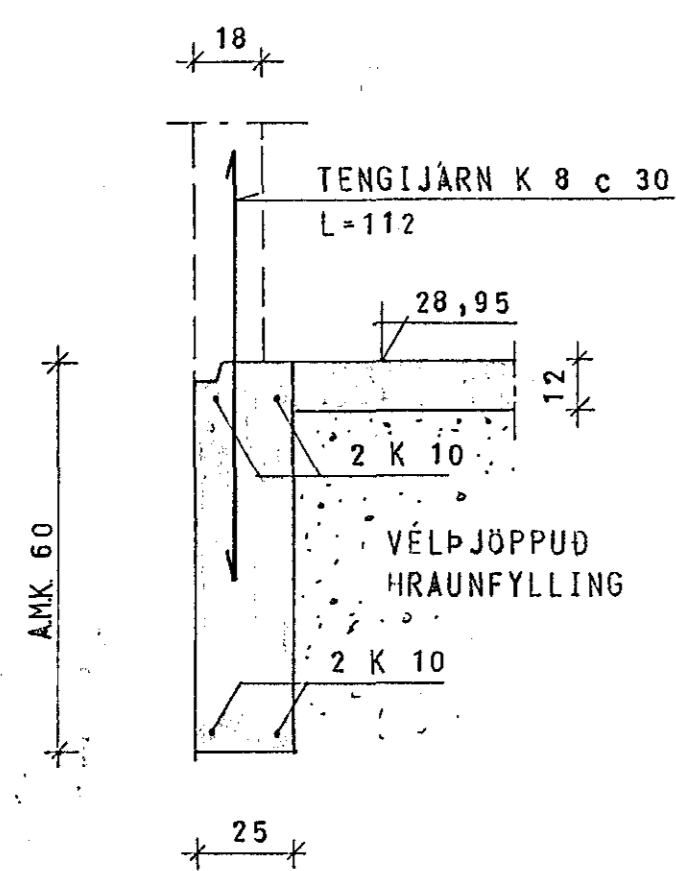

SNID A 1:20

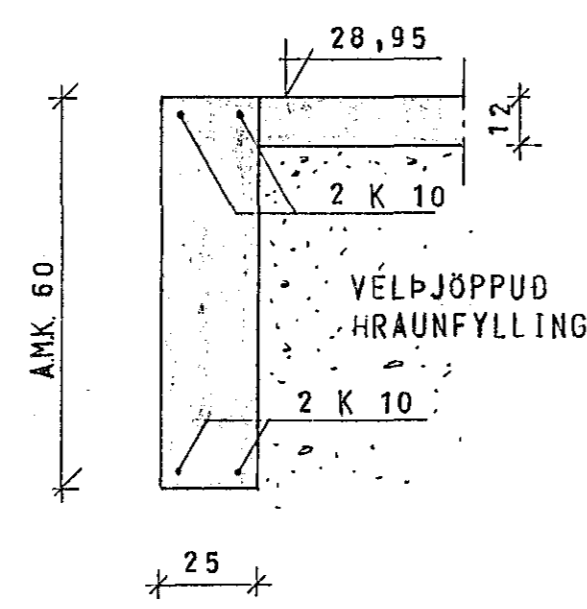

SNID B 1:20

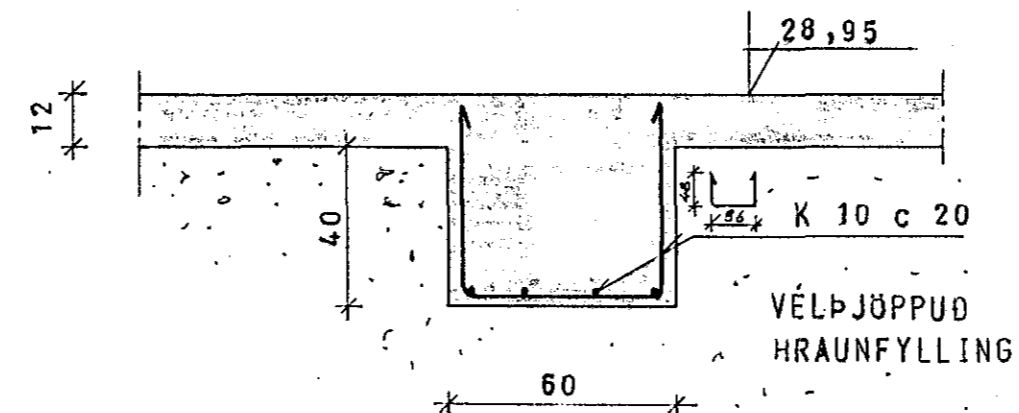

SNID C 1:20



SKÝRINGAR SJÁ TEIKN. NR. 1.0

KAPLAHRAUN 18, HF	MÆLIKVARDI 1:50 1:20	VERK 8004	TEIKN NR 1.1
UNDIRSTÖÐUR GRUNNMYND, SNID	Hanna Teiknað: BR	Yfirfarir: Samb:	DAGS MAÍ '80.
JÓHANN GUNNAR BERGÞÓRSSON VERKFR MVFI STRANDGÖTU 11 - HAFNARFIRDI - Sími 53315	BREYTT		