




GRUNNMYND – UNDIRSTÖÐUR 1:50

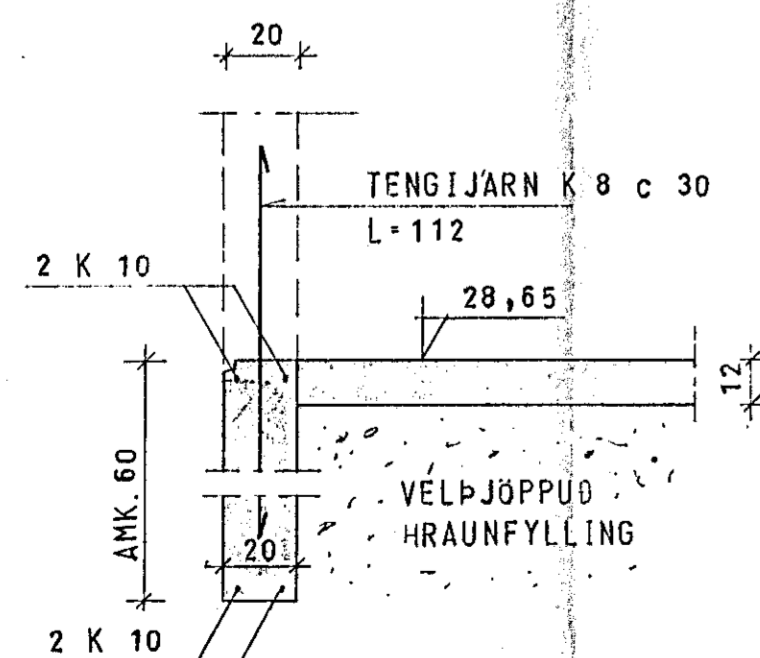

SNID A 1:20

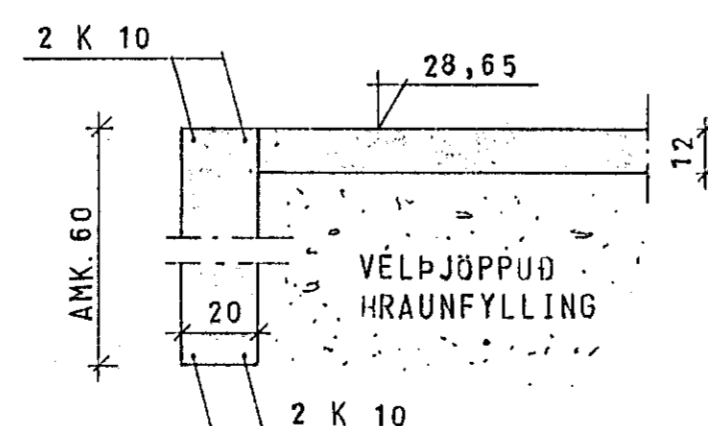

SNID B 1:20

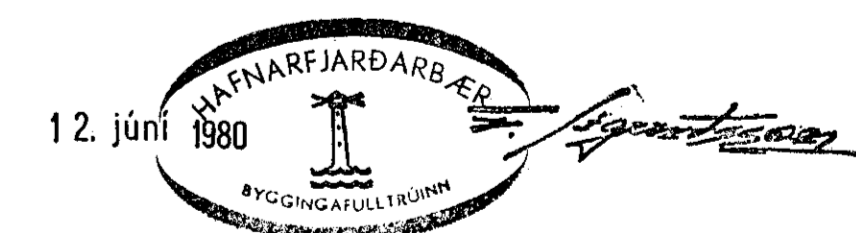

SKÝRINGAR SJÁ TEIKN. NR. 1.0

KAPLAHRAUN 20 HAFNARFIRDI	MÆLIKVARDI 1:50 1:20	VERK 8006	TEIKN NR 1.1
UNDIRSTÖÐUR GRUNNMYND SNID	Hannað: Teiknað: 42	Yfirlitað: Samb:	DAGS APRÍL 80
JÓHANN GUNNAR BERGÞÓRSSON VERKFR MVEI STRANDGÖTU 11 – HAFNARFIRDI – Sími 53315	BREYTT		