





Snid A1 - A1 1:20

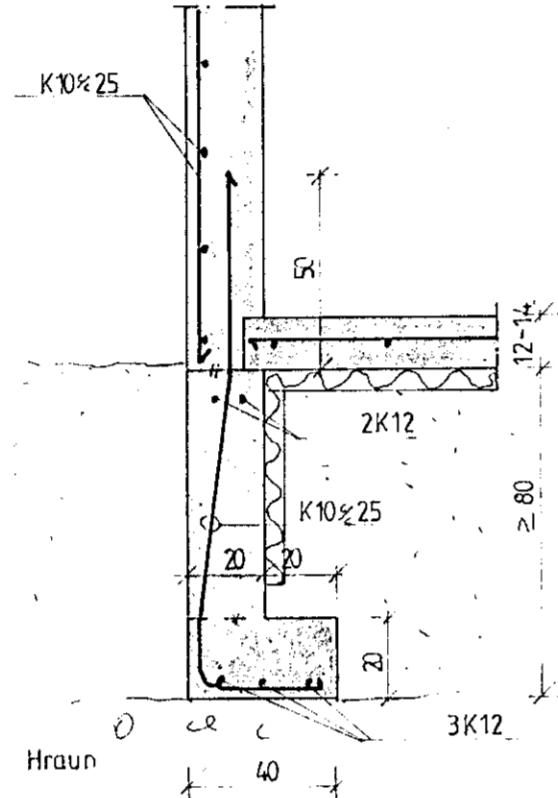



Snid A2 - A2 1:20

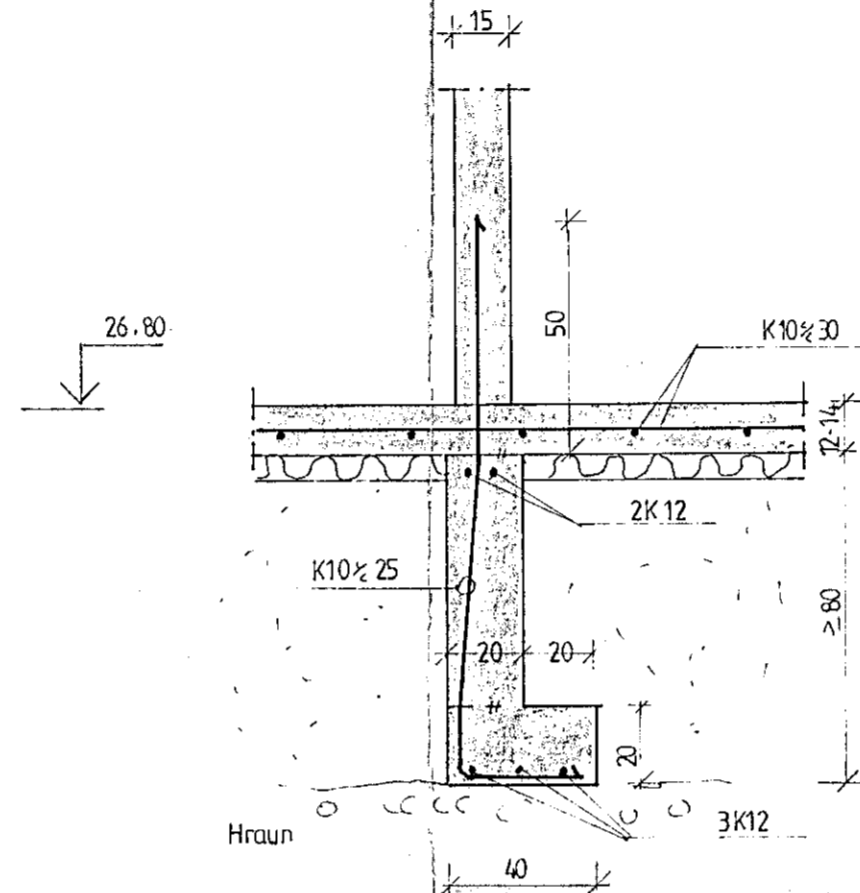

Snid A3 - A3 1:20

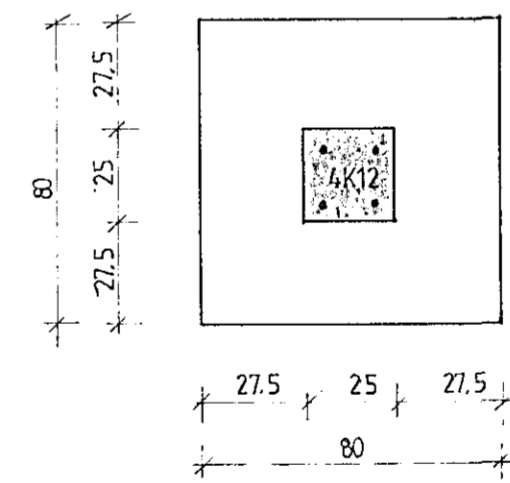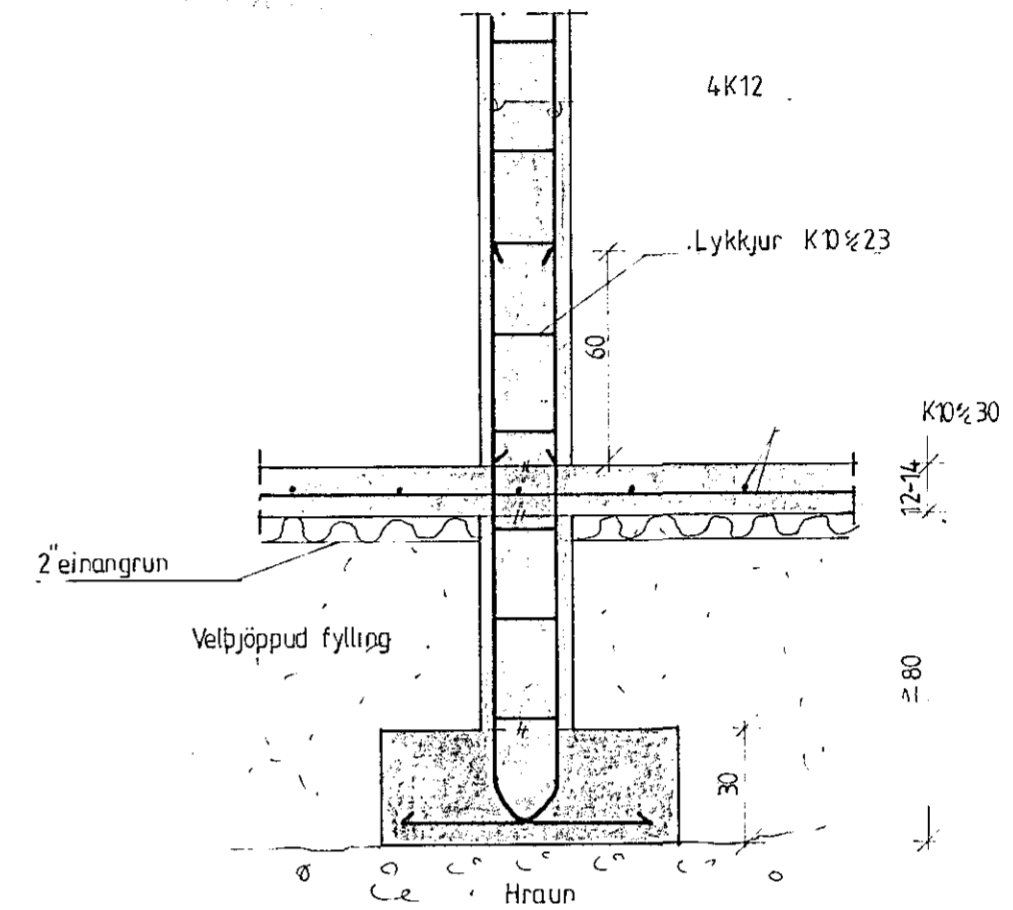

Sula S1 1:20

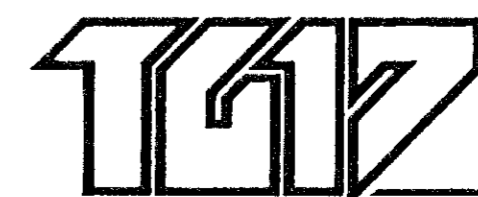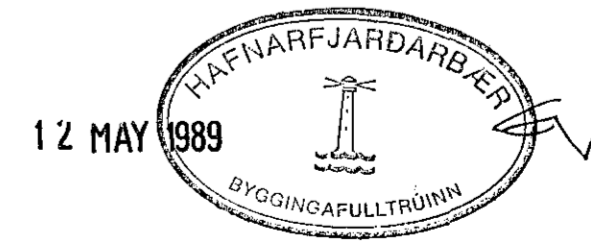

KAPLAHRAUN 9

Sökklar sniðmyndir

Blað 2

Bjarni Arnason teikn.