



DRAGBAND	A	B	C	D	E	F	G	Ø1	Ø2	Ø3	STREKKJARI	FJÖLDI	SWL 5:1 Kg	α
DB1	1627	1442	1242	805	14	40	20	37	37	40	G 2200 38	4	5700	6
DB1A	1515	1365	1165	805	14	40	20	37	37	40	— " —	4	5700	6
DB2	1616	1466	1266	757	14	32	20	26	26	32	G 2200 32	8	4800	5
DB3	1780	1610	1410	630	10	24	14	24	24	24	G 2200 25	8	2900	5
DB4	1819	1669	1469	578	10	20	12	22	22	20	G 2200 22	4	2200	4

STREKKJARAR ERU AF GERÐINI BMM

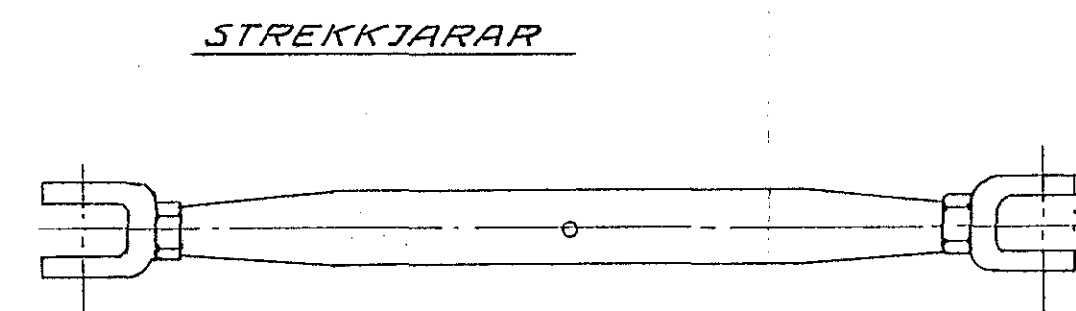

SKÝRINGAR:
 YFIRBORÐSMEÐHÓNDLUN STÁLS SJÁ TEIKN.NR.-1-17
 STÁL ER ST 37
 MIÐAÐ ER VIÐ BOLTAGÆÐI B.B

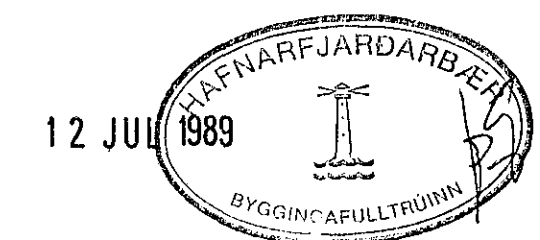

MÖTTEKID
 09 JÚN 1989
 HAGVIRKI HF.

SJÁ SKÝRINGAR Á TEIKN. NR.-1-01

VERKFRÆDISTOFAN FERILL HF. SUDURLANDSBRÁUT 4 REYKJAVÍK SÍMI 688570	
ÍPRÓTTAHÚS VIÐ KAPLAKRIKA DRAGBÖND Í VINDAFSTÝFINGUM	
DAGS 8 JUN 1989	HANNAÐ Smalgræn Hósk
MKV	TEIKNAD S.M.
BR	DAGS
HANNAÐ	SAMÞ
1:5	nr. 368 1 22

BR	DAGS	HANNAÐ	SAMÞ
----	------	--------	------