
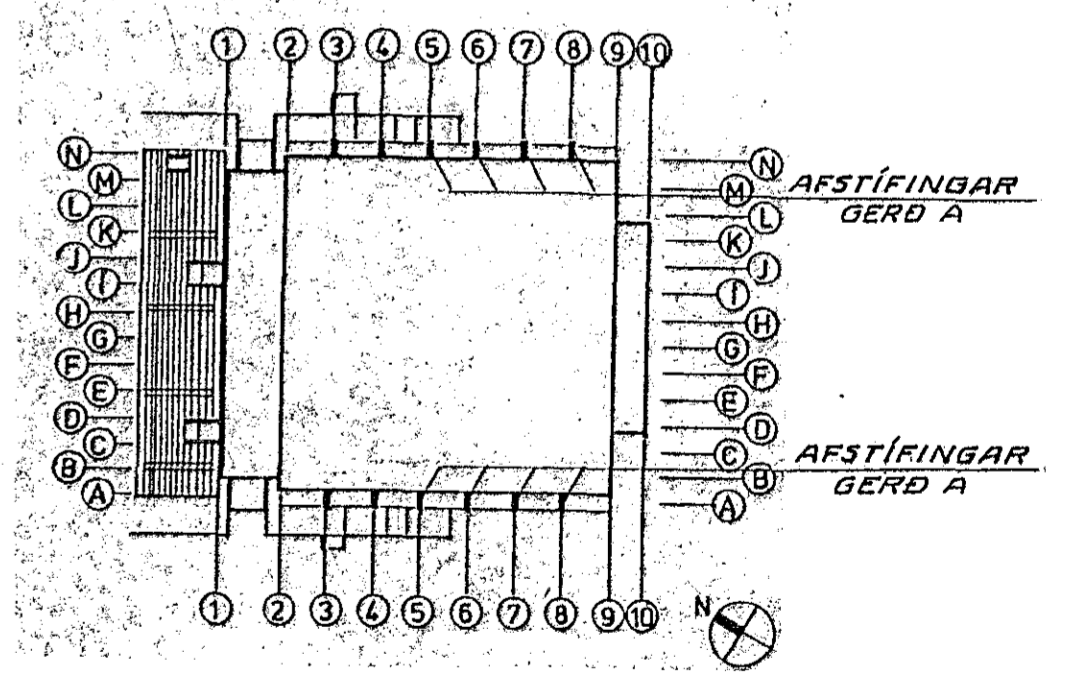
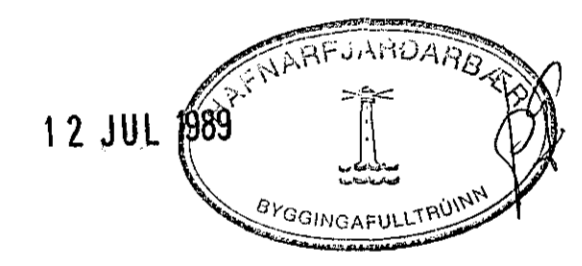
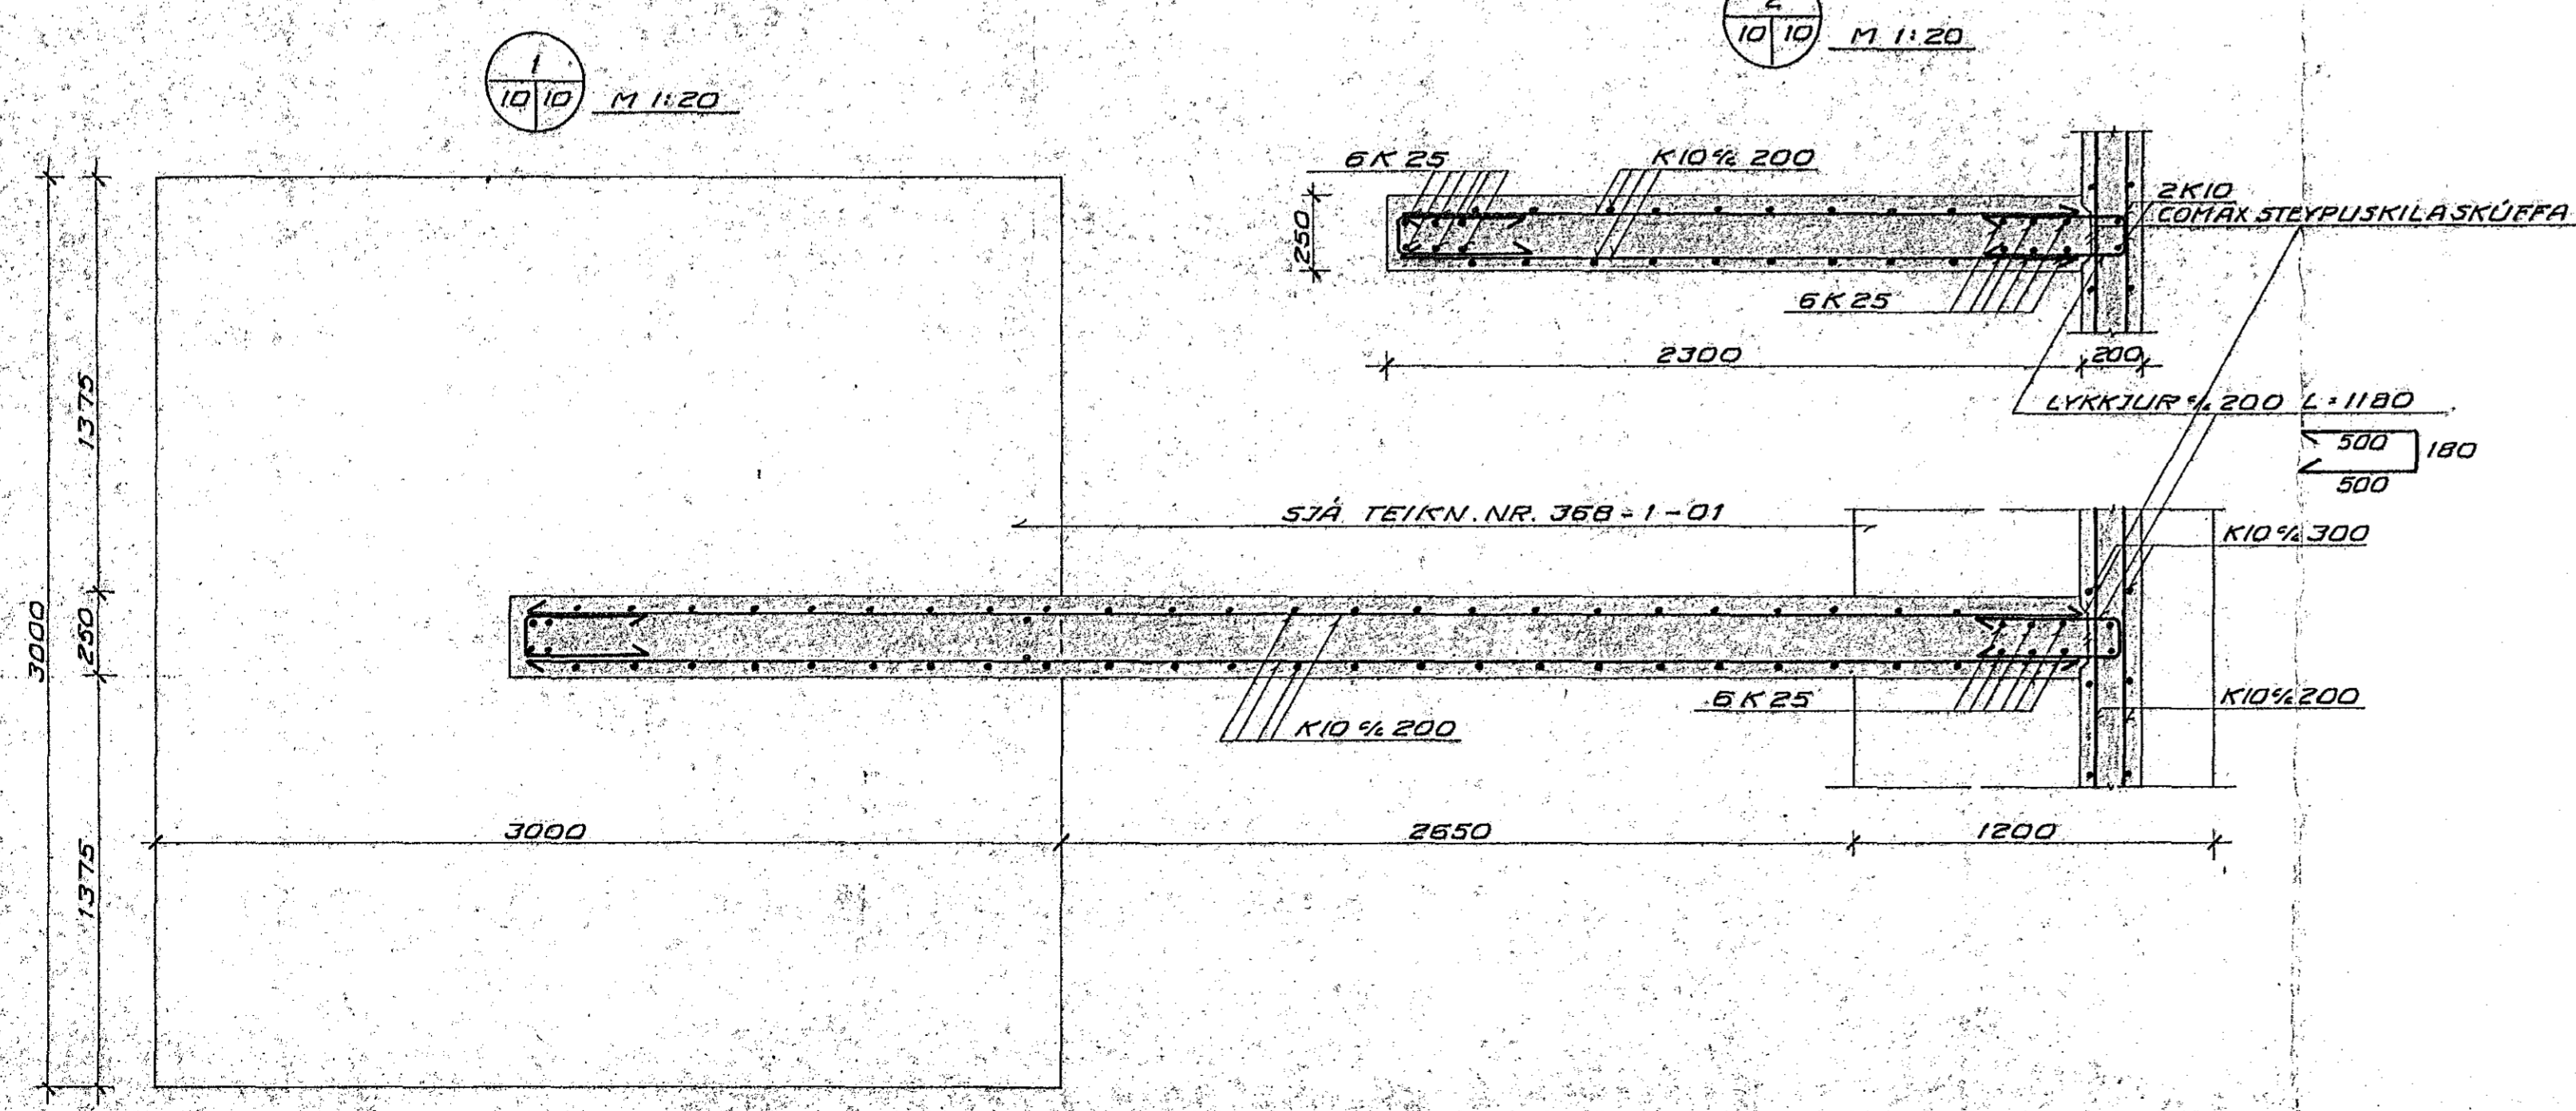
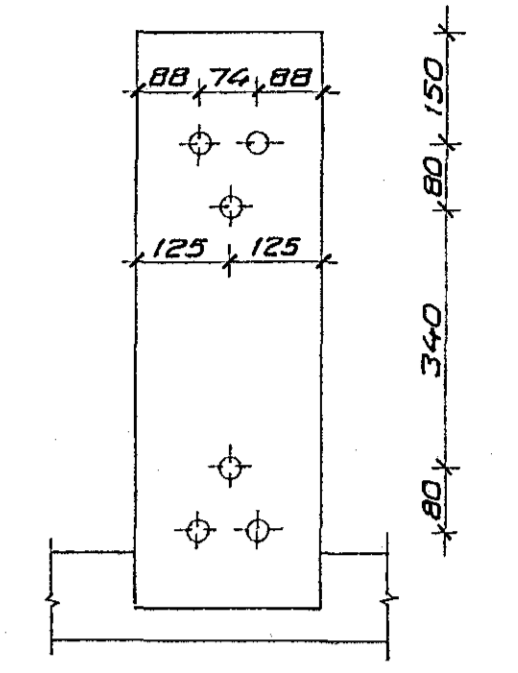
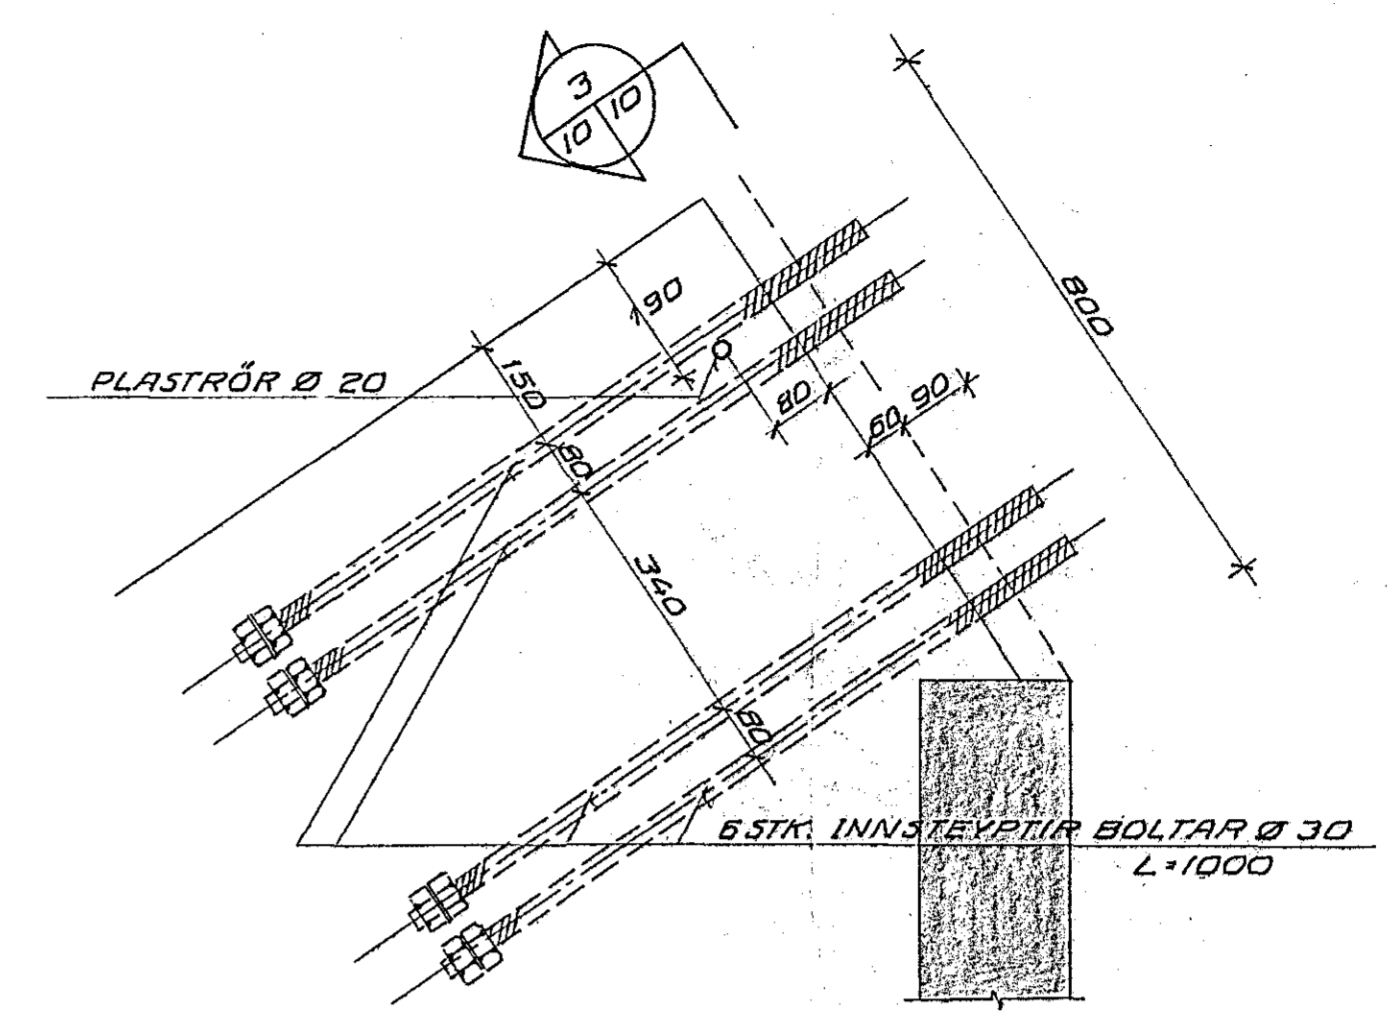


ATH STEYPUYFIRBORD SKAL GERT VATNSÞETT

A
10/10 M 1:10

J
10/10 M 1:10

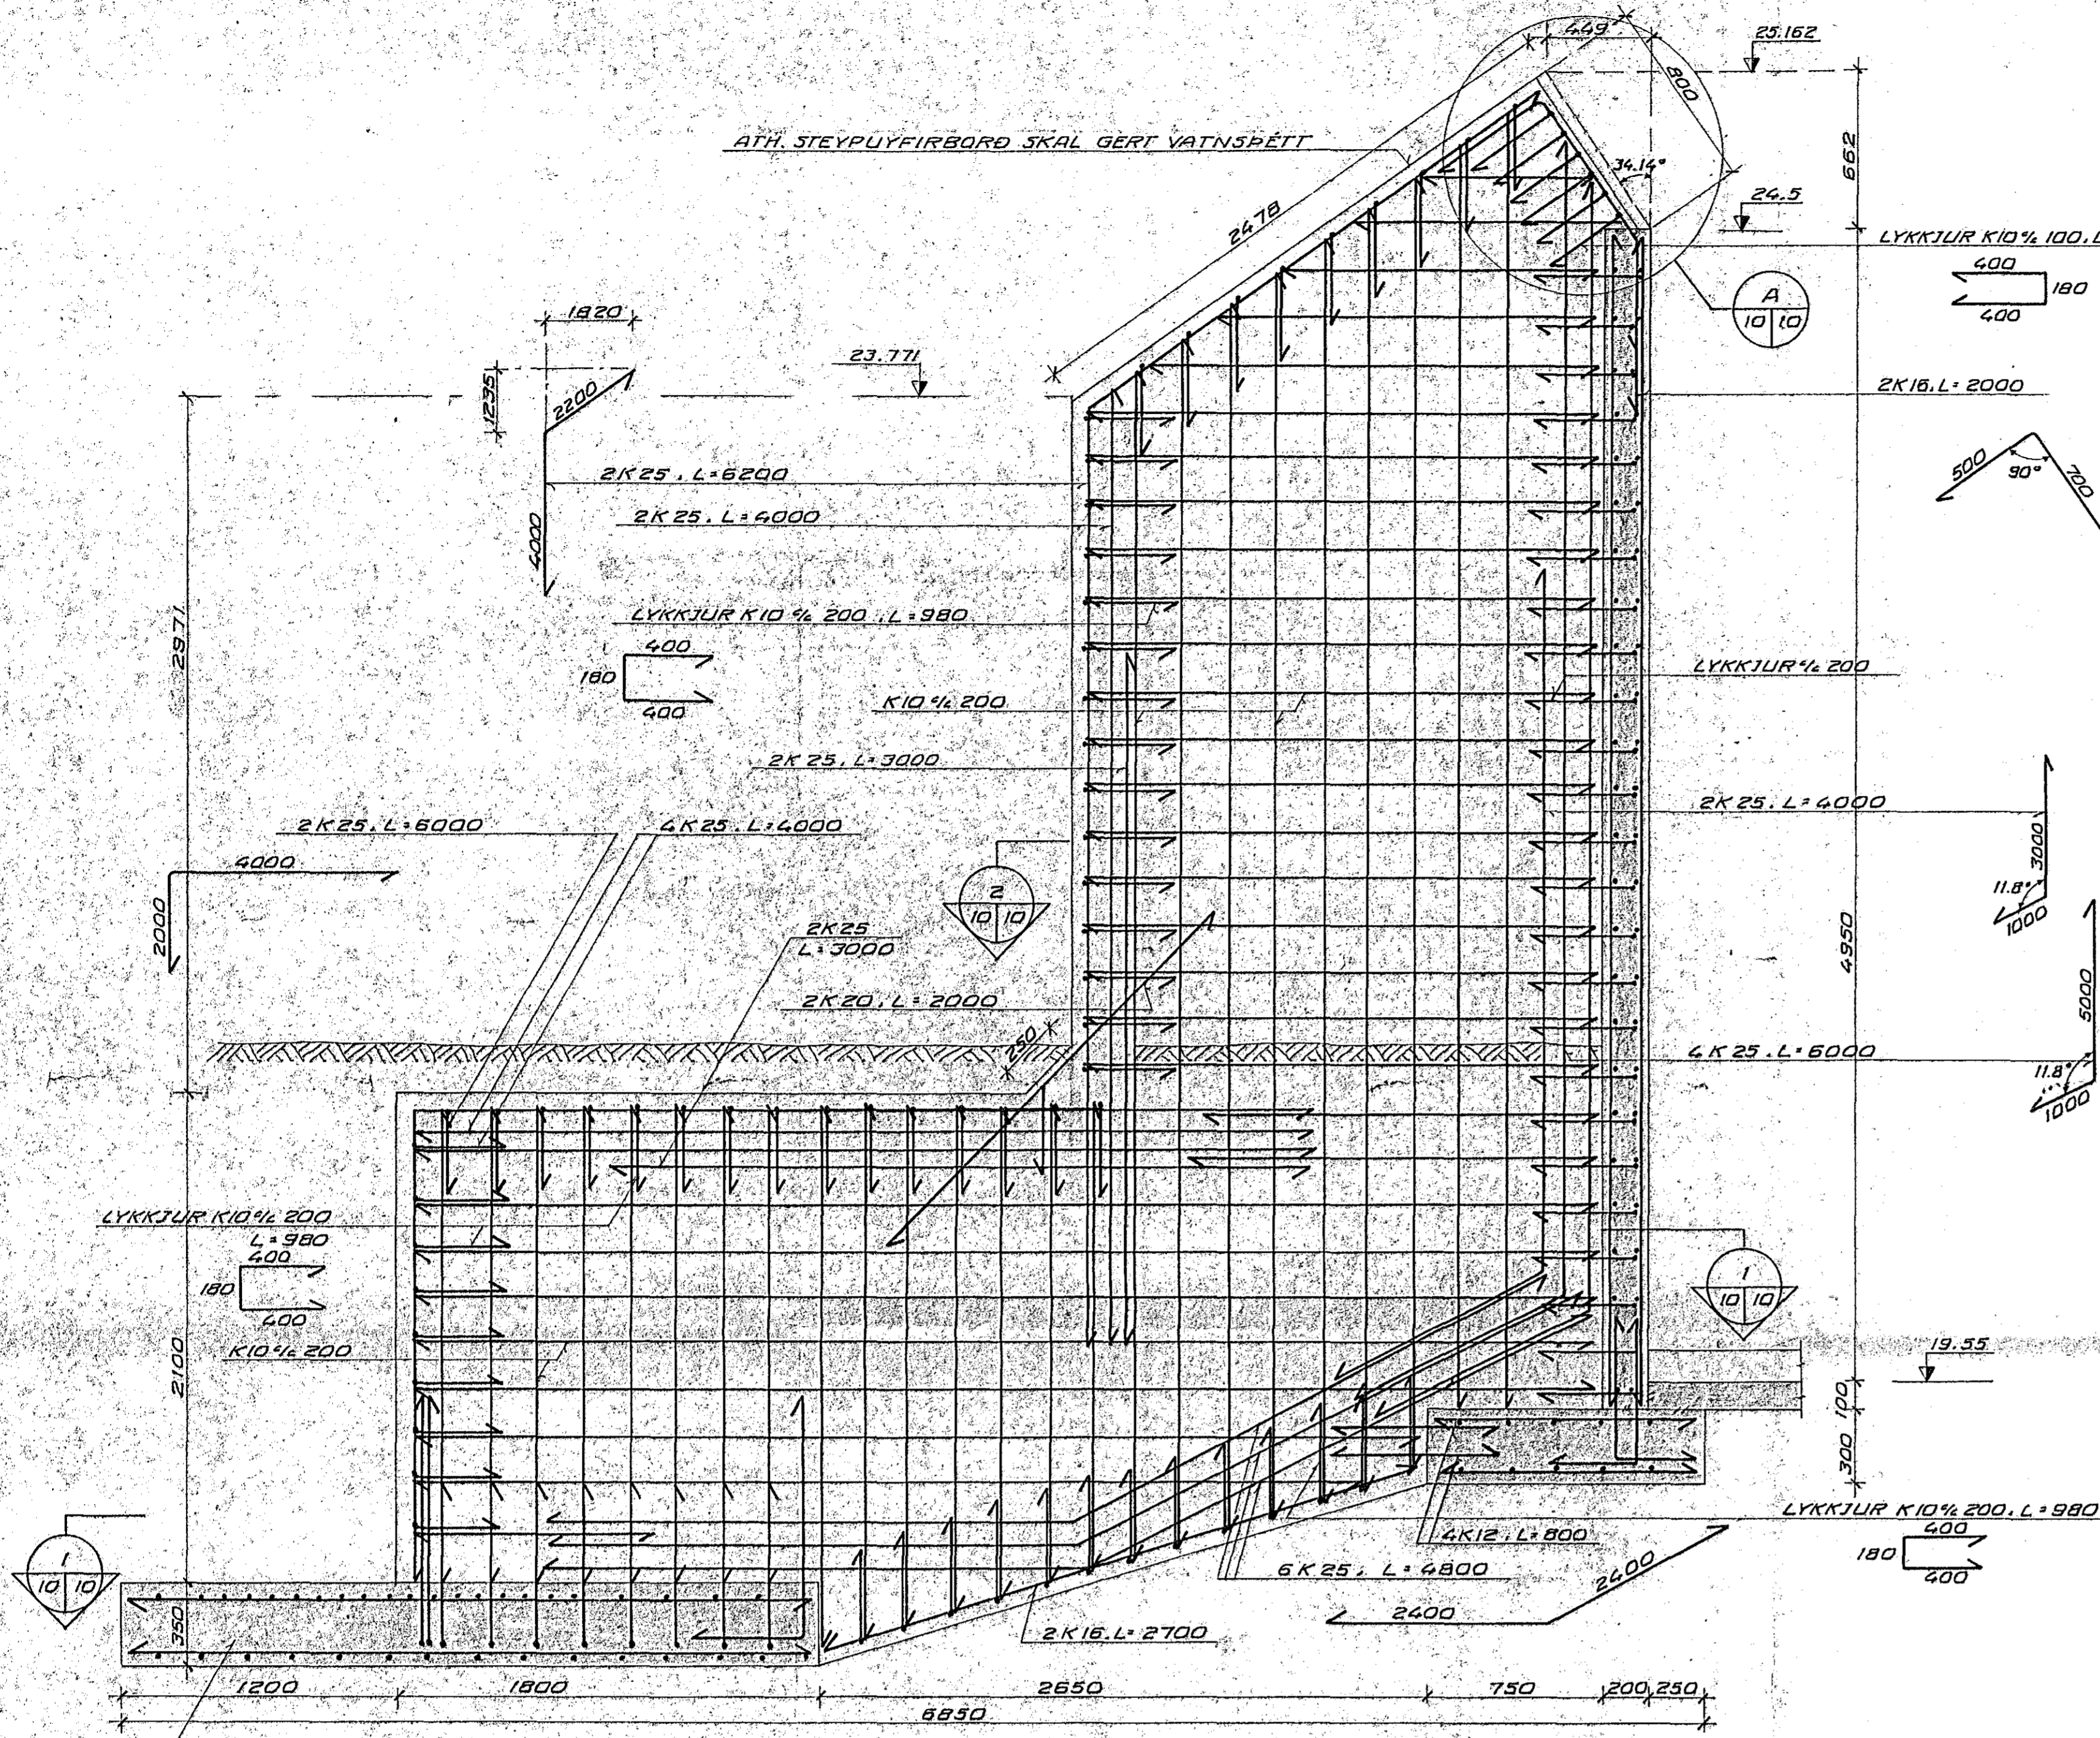

MÖTTEKID
2. MAJ 1989
HAGVIRKI HF.

STÁL Í BOLTUM ER ST 52
SJÁ SKÝRINGAR Á TEIKN. NR. - 1 - 01

VERKFRÆÐISTOFAN FERILL HF.
SUDURLANDSBRÁUT 4 REYKJAVÍK SÍMI 688570

ÍPRÓTTAHÚS VÍÐ KAPLAKRIKA

AFSTÍFING LANGVEGGJA-GERD A

DAGS	21.5'89	HANNAÐ	SAMÞYKKT
BR	10.3'89	TEIKNAR	
	3.5'89		

1:20 1/10 S.M. nr. 368 1 10 0