



VINKLAR 5 STK.  
K10 \* L = 250  
Í HVERT HORN

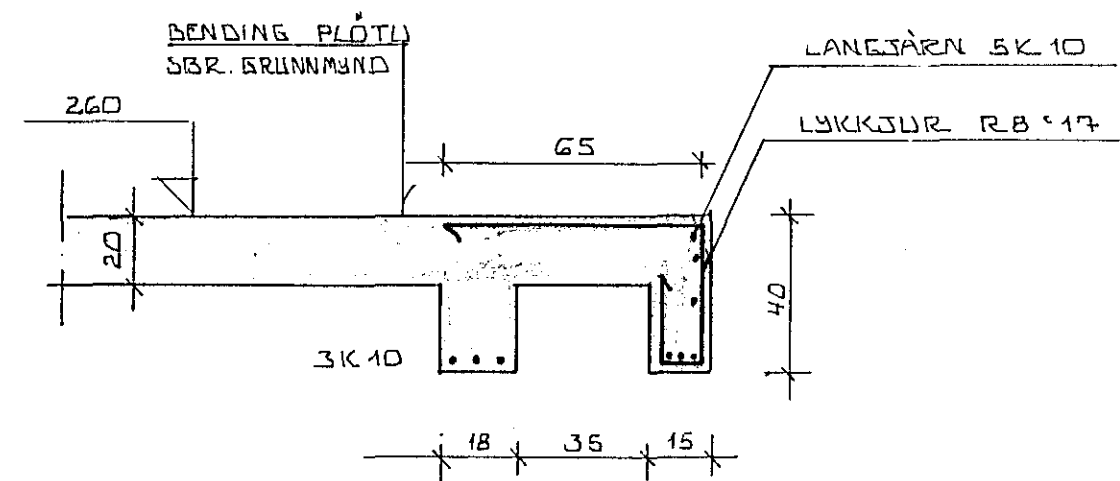

SNID A-A ~ 1:20

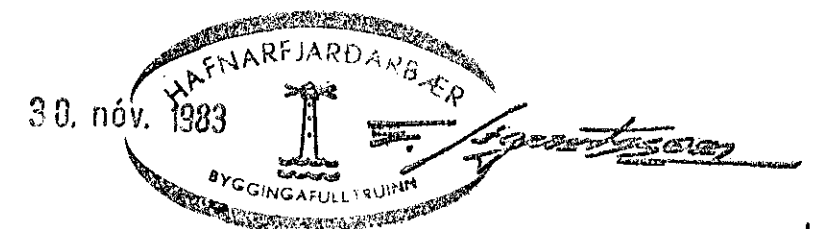

BR. NR.	DAGS	EDLI BREVTINGAR	SIGN.
KELDUNHVAMMUR 13 HAFNARFJARDI JARNBENDING PLOTTU YFIR BILBEYM.			DAGS 22.12.82 HANNAÐ TEIKNAD VERK NR. 8238
MALKV. ~ 1:50 SIGURÐUR ÞORLEIFSSON TEKNIFRÆÐINGUR F.T.F.I.			BLAD NR. 06
STRANDGÖTU 11 HAFNARFJARDI SÍMI 54751			