


STALLASKI 70 X 400
 NEGLIST MEÐ 14 STK
 3" NÓGLUM.
 BITI
 2 X 50 X 200


X-X

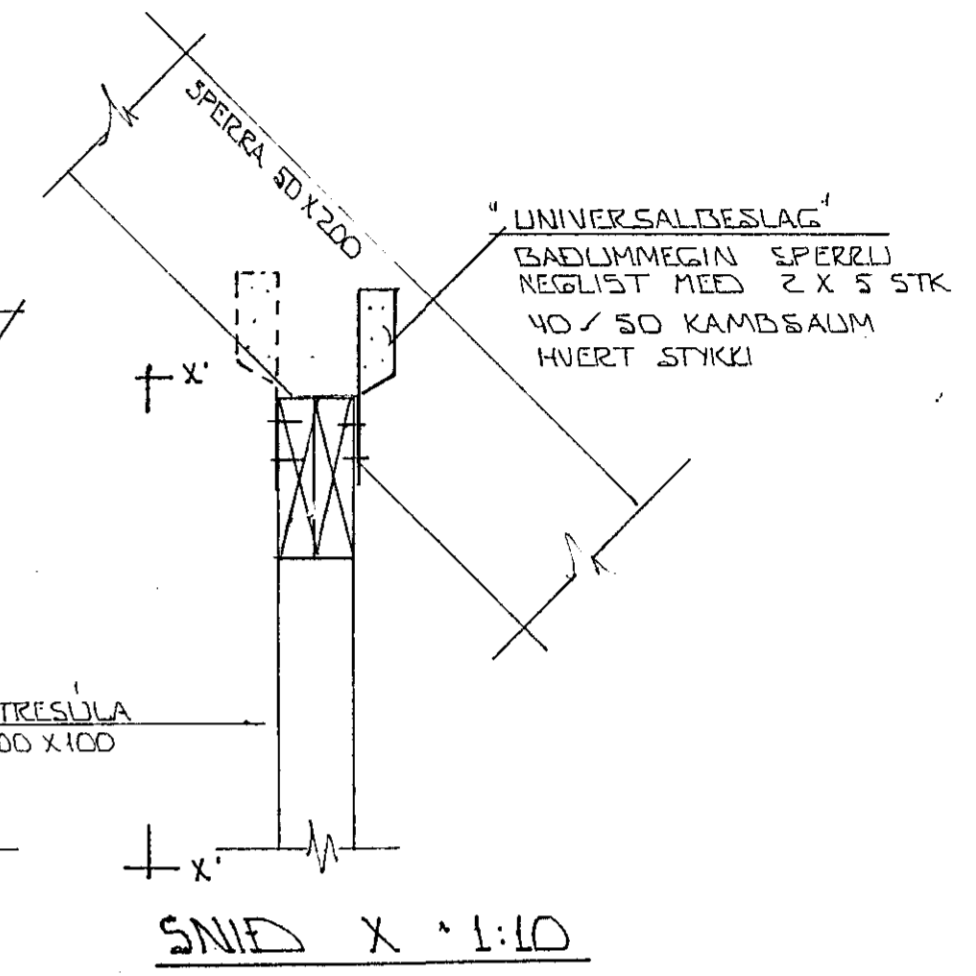

SNIED X · 1:10

TRÉSÚLA 100 X 100
 2 STK. 50 X 200

GRUNNMYND FAKS · 1:50

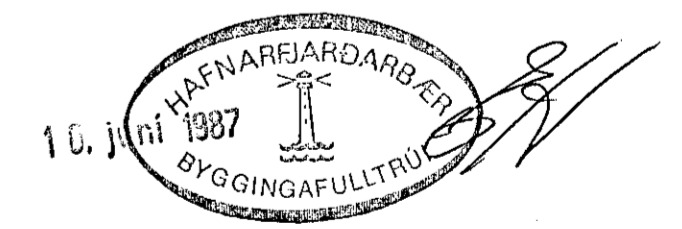

BR.NR.	DAGS.	EDLI BREVTINGAR	SIGN.
KIRKJUVEGUR 11 B HAFNARFIRDI			DAGS. MAI '87
GRUNNMYND BYGGINGAR			HANNA B
MÆLIKV. · 1:50			TEIKNAD.
SIGURÐUR ÞORLEIFSSON TEKNIFRÆÐINGUR F.T.F.I.			VERK NR. 8617
STRANDGÖTU 11 HAFNARFIRDI SÍMI 54751			BLAD NR. 1-03