




SNID A-A 1:20

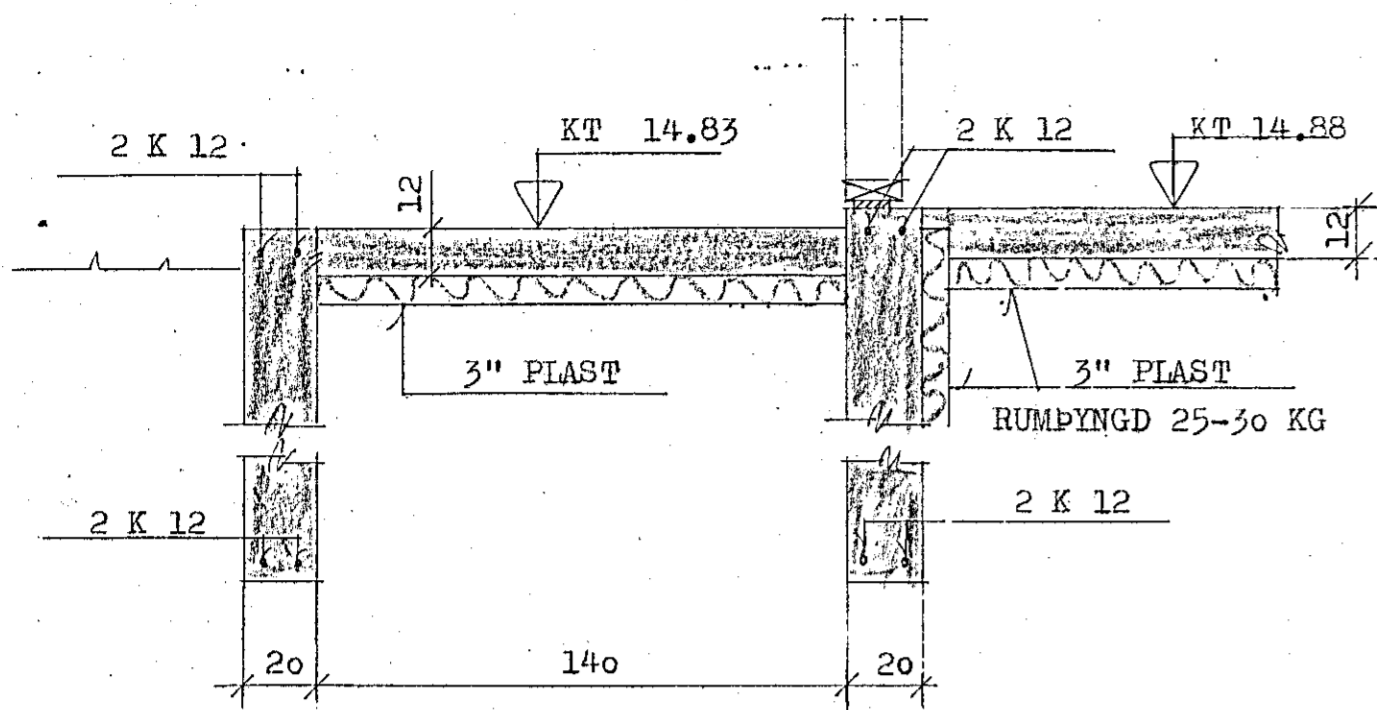


SNID B-B 1:20

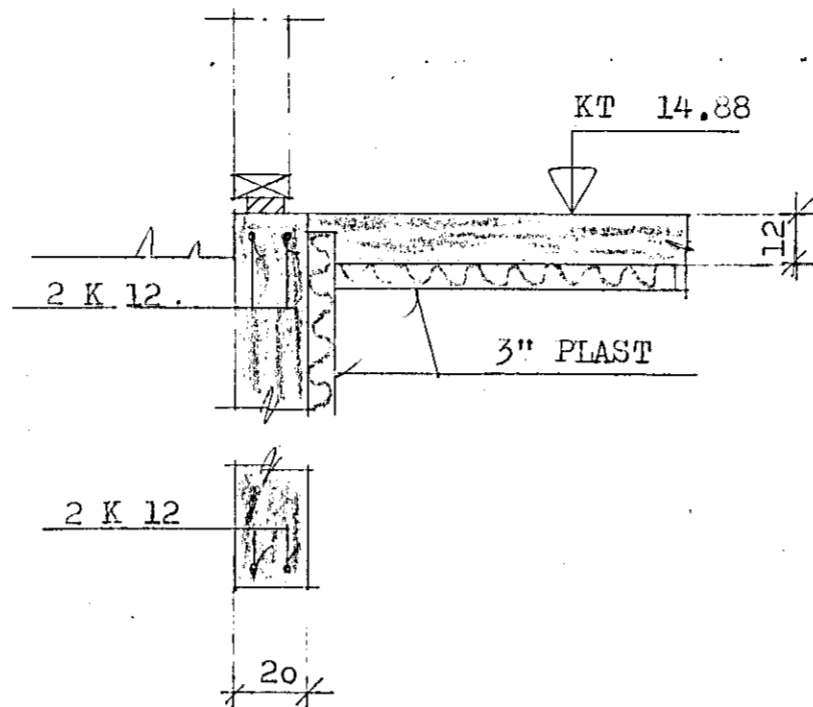


SNID C-C 1:20

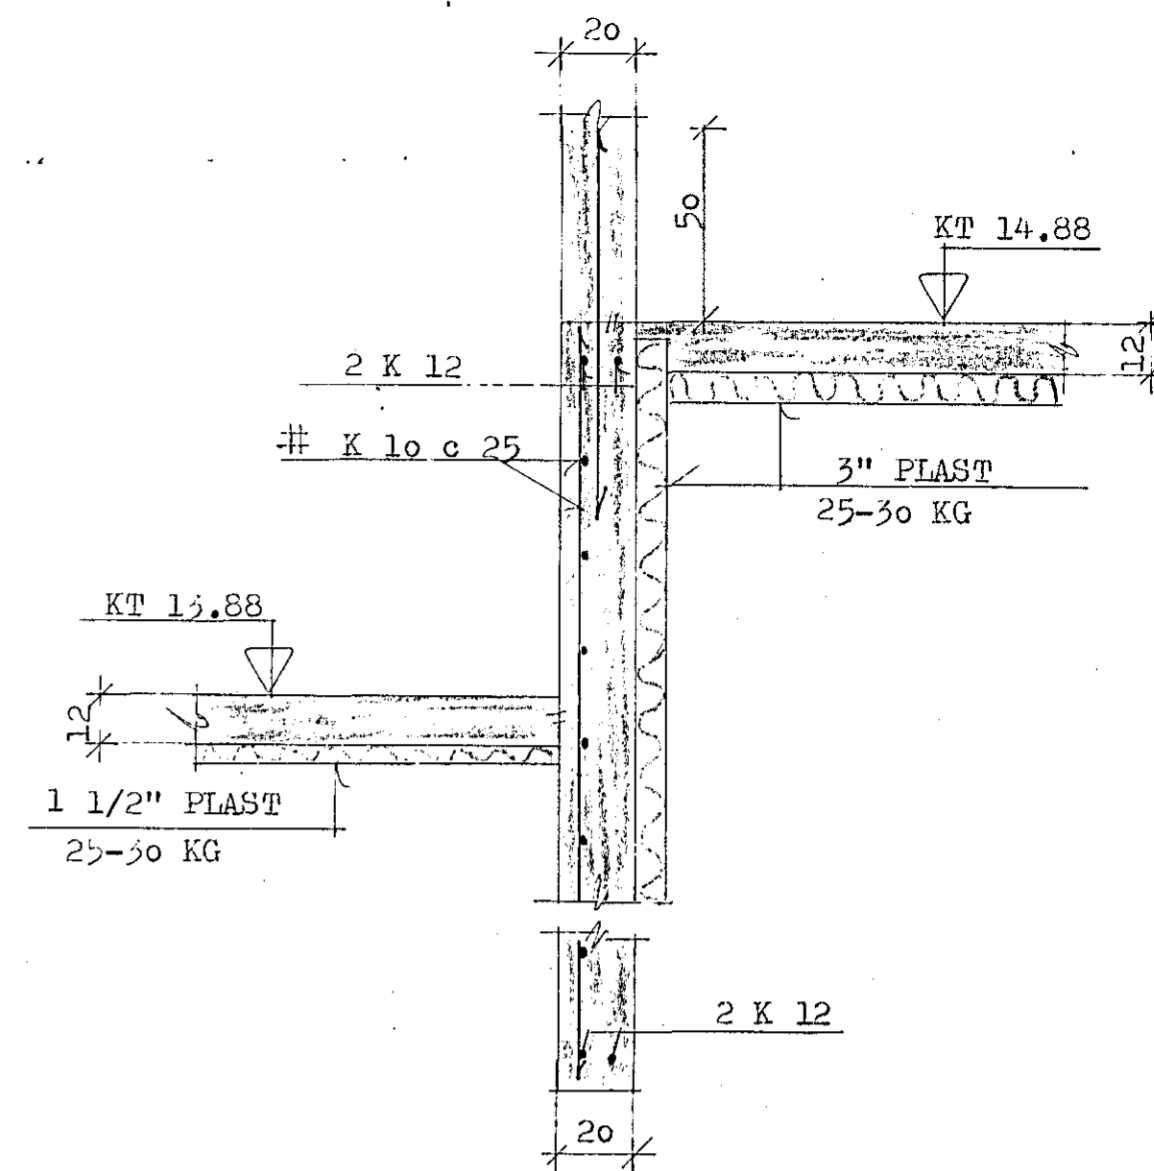


SNID D-D 1:20

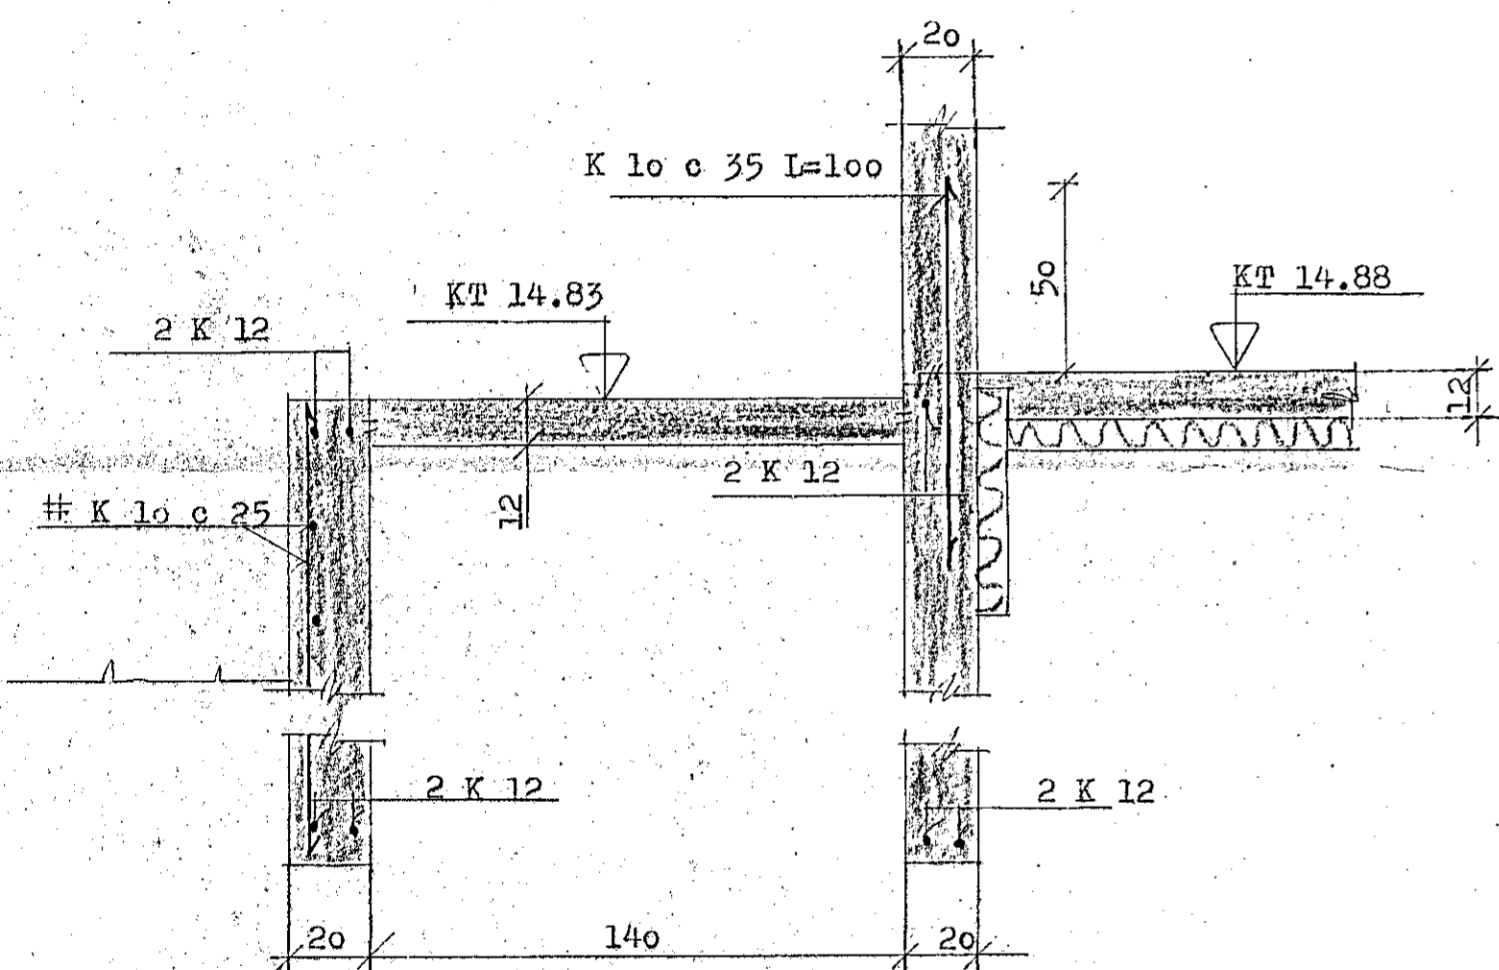


SNID E-E 1:20

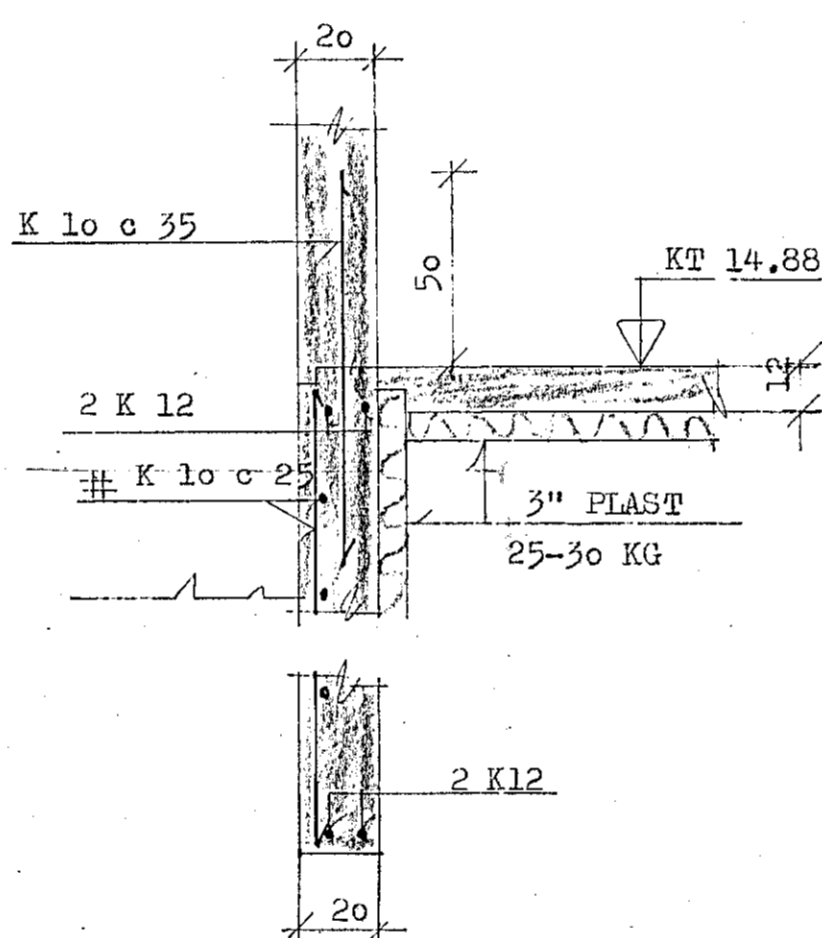

SNID F-F 1:20


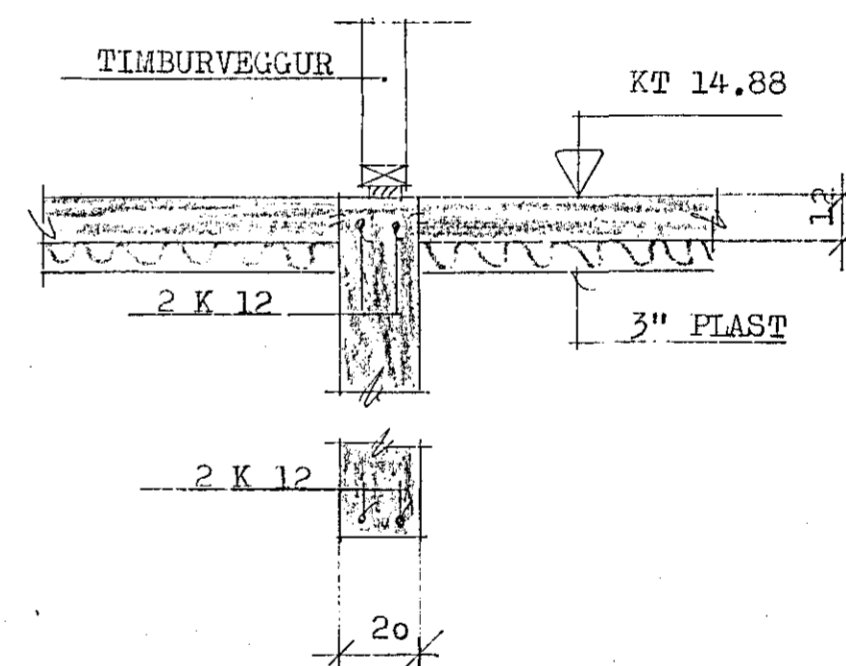


SNID G-G 1:20

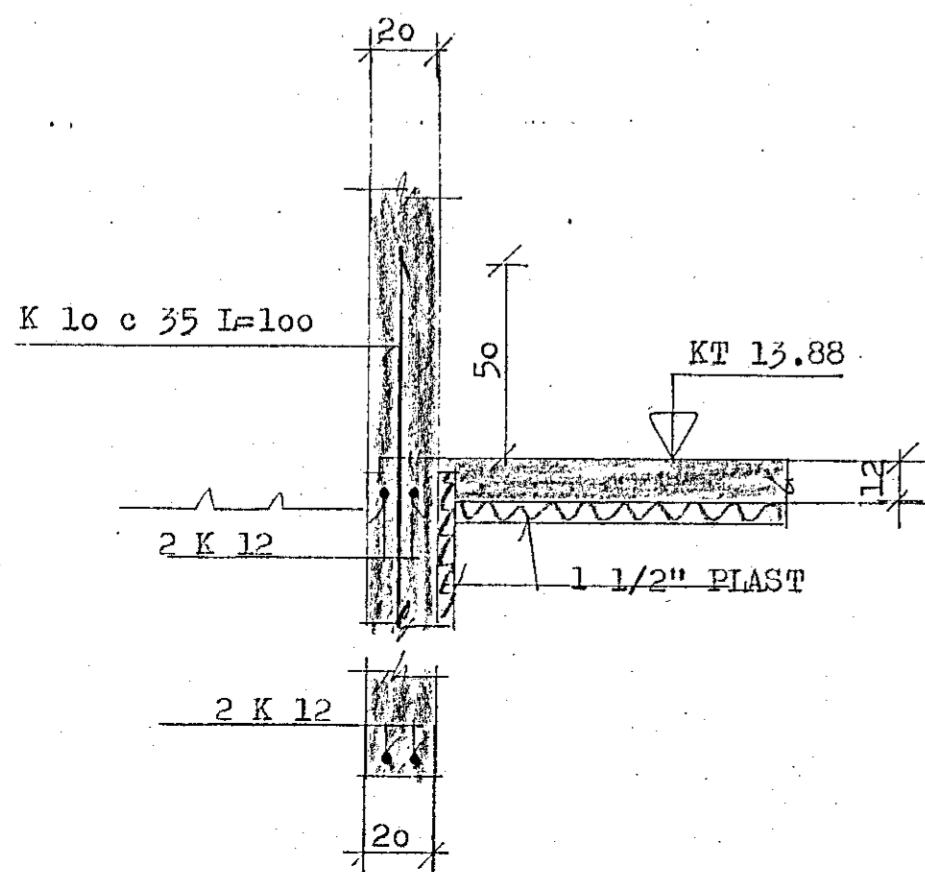

SERMYND A 1:20

GRUNNMYND

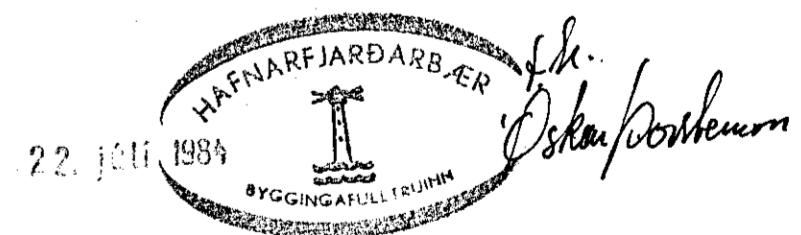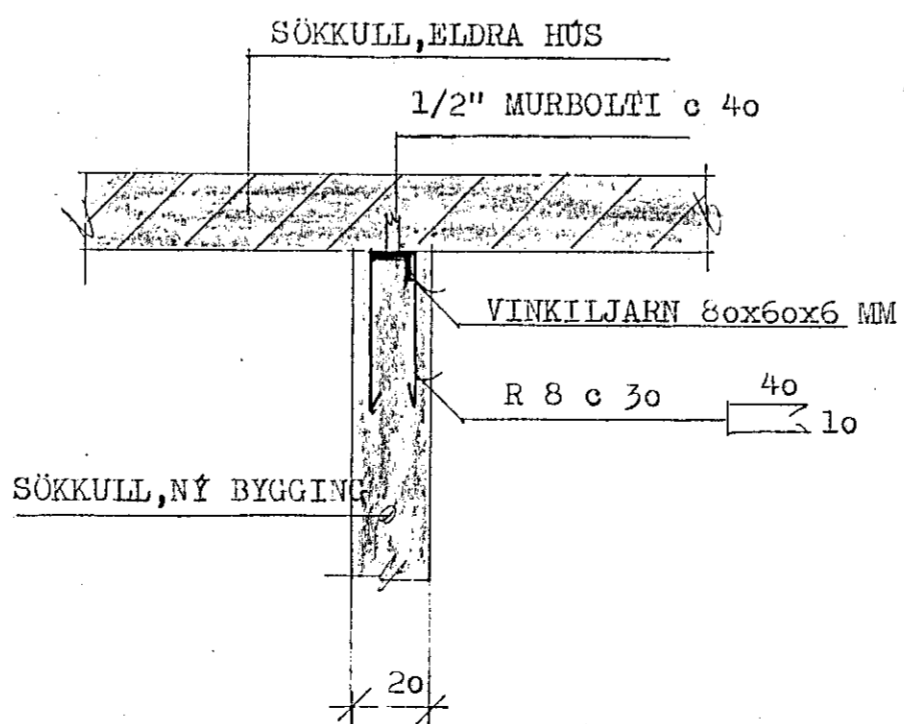

VERKEFNI	MÁL	DAGS.
KIRKJUVEGUR 8	1:20	JULI 84
UNDIRSTÖÐUR	TEIKN.	BR.
SNID ✓	gp	
	REIKN.	VERK NR.
		357
	BAMB.	TEIKN NR.
		1, 0 03
GUÐNI ÞÓRÐARSON		SÍMI 14185
SKÚLATÚNI 6, 3 hæð.		