




BITI B.11. 1:50

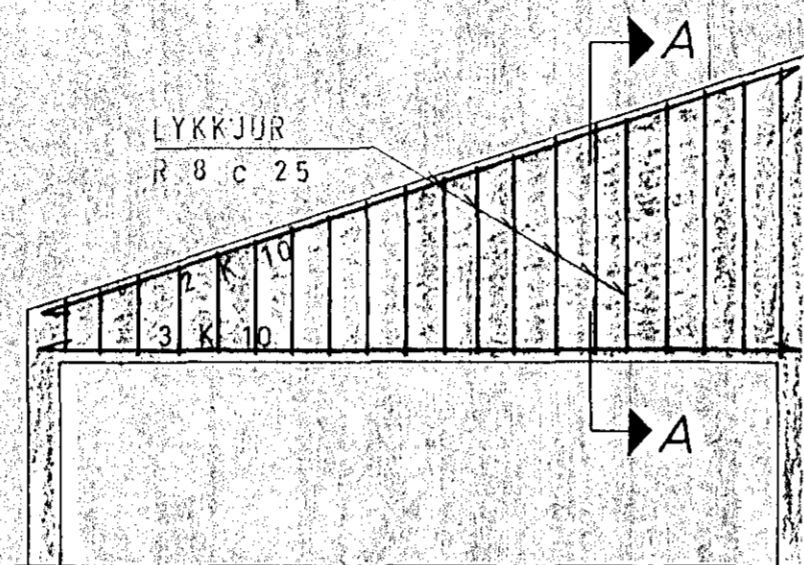

BITI B.12. 1:50

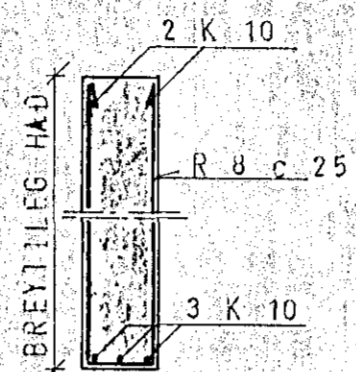


SNID A-A 1:20

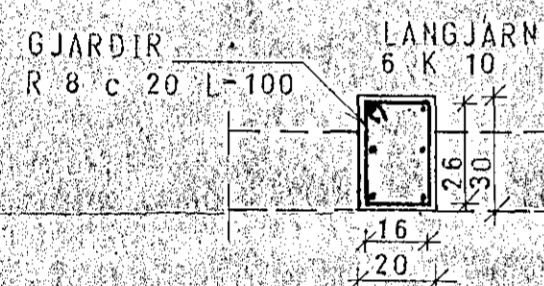


SÚLA S.11. 1:20




SÚLA S.12. 1:20

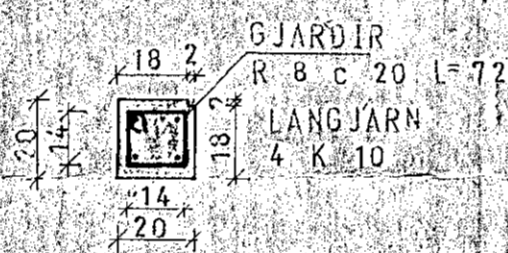


SÚLA S.13. 1:20

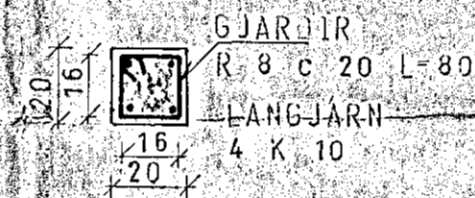


SÚLA S.14. 1:20

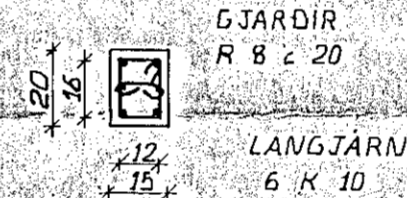


SÚLA S.15. 1:20

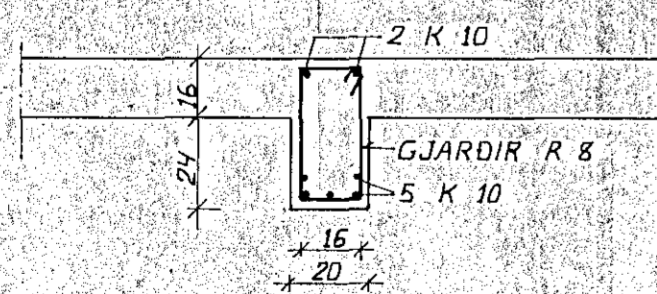

SNID B 1:20

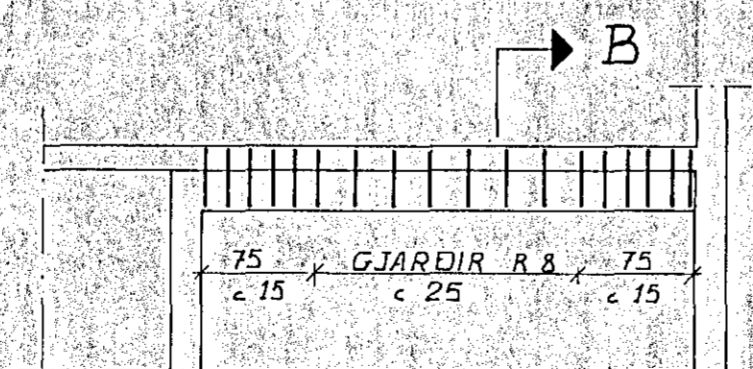

BITI B.1.3. 1:50

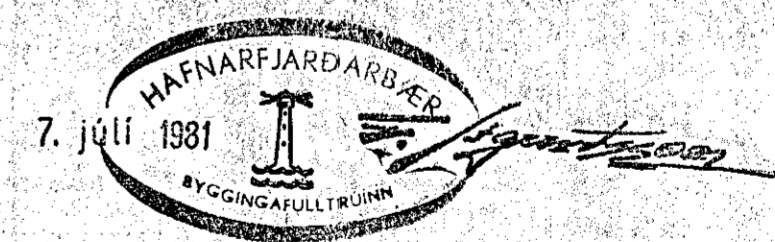

SKÝRINGAR SJÁ TEIKN. NR. 10.

HÚS E.

| | | | |
|---|---|---|-----------------|
| KLAUSTURHVAMMUR 12 | MÆLIKVARDI 1:50 1:20 | VERK 8001 | TEIKN NR 13. |
| SÚLUR OG SNID | Hannað: <i>H.</i> Teiknað: <i>H.</i> | Yfirfarir: <i>H.</i> Samb: <i>H.</i> | DAGS MÁI 80 |
| JÓHANN GUNNAR BERGPÓRSSON VERKFR MVFI STRANDGÖTU 11 — HAFNARFIRÐI — SÍMI 53315 | BREYTT JÚLÍ '81. | | |