




BITI B.11. 1:50

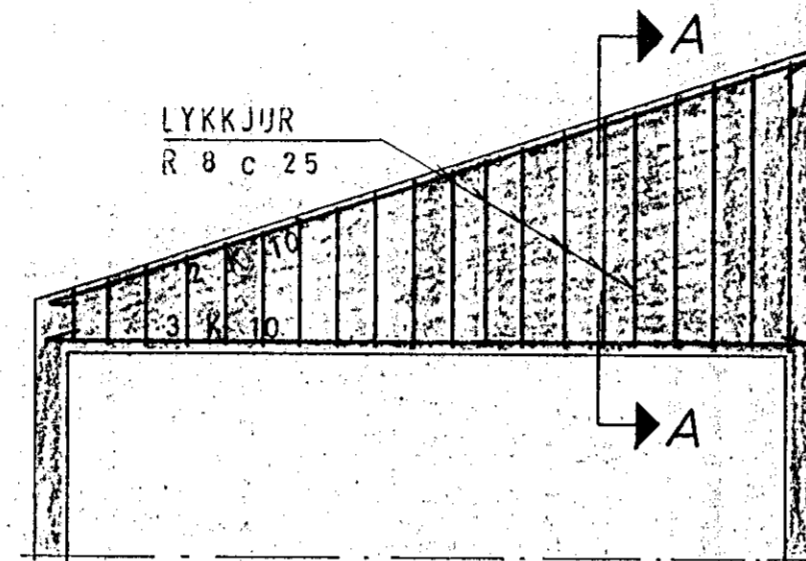


BITI B.12. 1:50

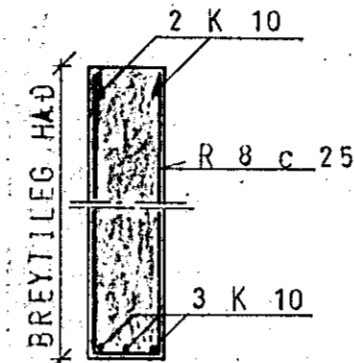


SNID A-A 1:20

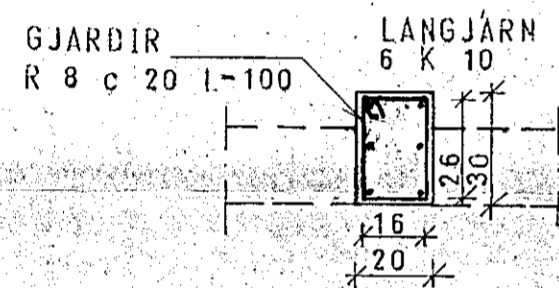


SÚLA S.11. 1:20

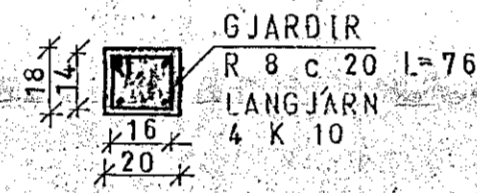


SÚLA S.12. 1:20

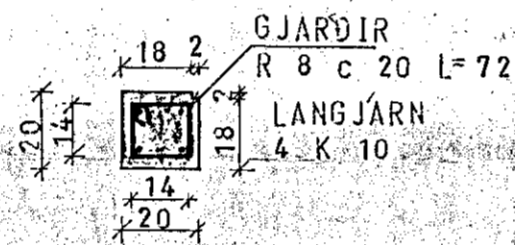

SÚLA S.13. 1:20

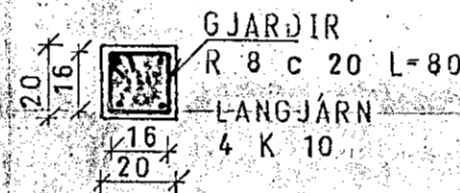

SÚLA S.14. 1:20

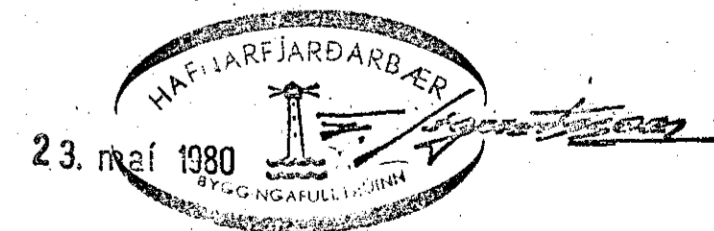

SKÝRINGAR SJÁ TEIKN. NR. 10.

HÚS E.

KLAUSTURHVAMMUR 14	MÆLIKVARÐI 1:50 1:20	VERK 8001	TEIKN NR 13
SÚLUR OG SNID	Hanna: 26 Teiknað: 27	Yfirfarir: [Signature] Samb: [Signature]	DAGS MAÍ 80
JÓHANN GUNNAR BERGPÓRSSON VERKFR MVFI STRANDGÓTU 11 — HAFNARFIRÐI — SÍMI 63315	BREYTT		