



SNID A 1:20

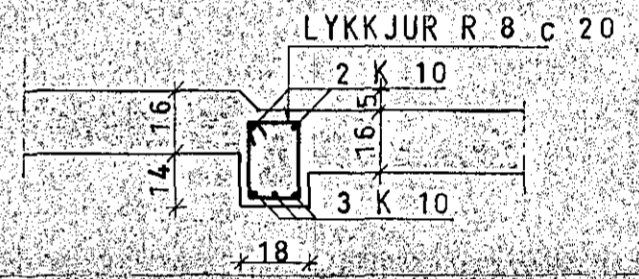


SNID B 1:20
IBITA B 01

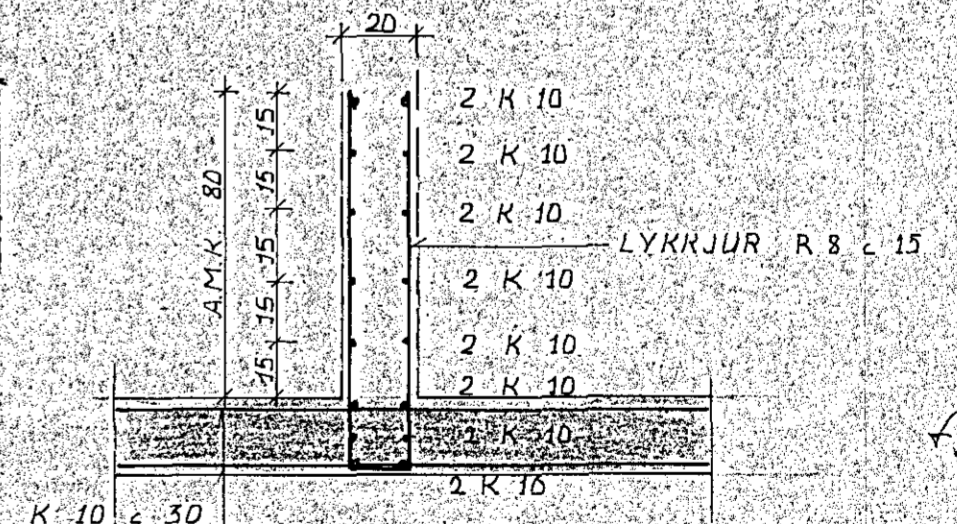

SNID A 1:20

GRUNNMYND - KJALLARA 1:50

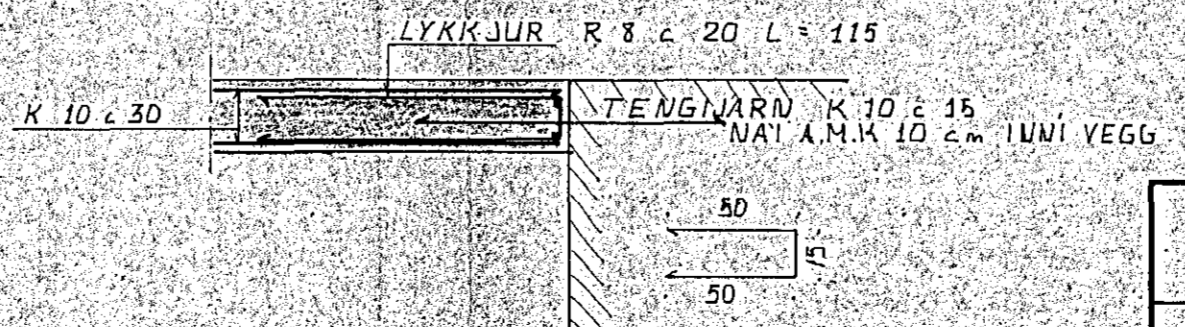

SNID B 1:20



SKYRINGAR SJA TEIKN NR. 10

HUS B

KLAUSTURHVAMMUR 15	MÆLIKVARDI 1:50 1:20	VERK 8001	TEIKN NR 13
PLATA YFIR KJALLARA	Hanna Teiknað	Yfirfar Samb.	DAGS MAI 80
JOHANN GUNNAR BERGPORSSON VERKFR MVFI STRANDGÖTU 11 HAFNARFIRDI SÍMI 93315	BREYTT AGUST 81		