




BITI B.11. 1:50

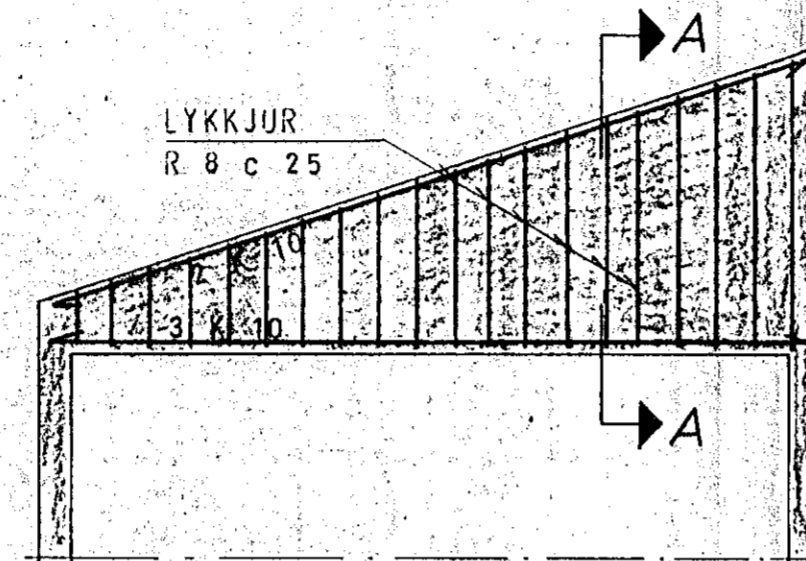


BITI B.12. 1:50

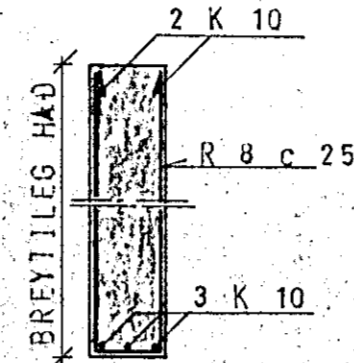


SNID A-A 1:20

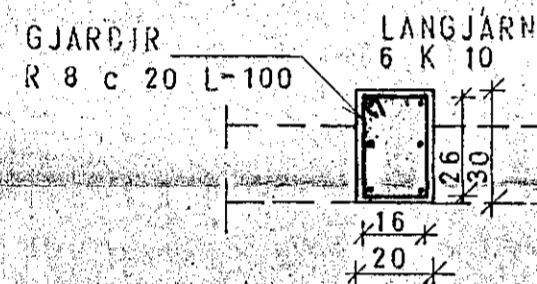

SÚLA S.11. 1:20

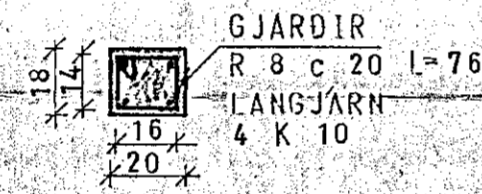


SÚLA S.12. 1:20

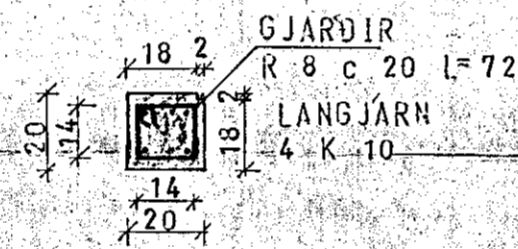

SÚLA S.13. 1:20



SÚLA S.14. 1:20

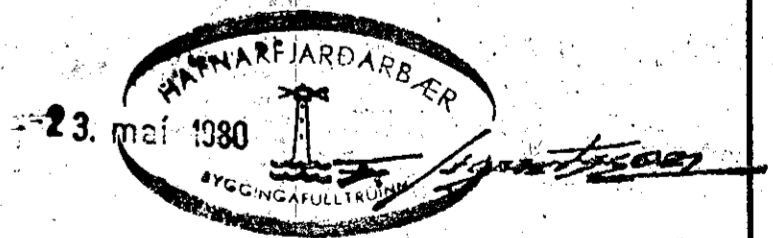

SKÝRINGAR SJÁ TEIKN. NR. 10.

HÚS E.

KLAUSTURHVAMMUR 16	MÆLIKVARÐI 1:50 1:20	VERK 8001	TEIKN NR 13.
SÚLUR OG SNID	Hannað: <i>Hb.</i> Teiknað: <i>Hj.</i>	Yfirferð: <i>H</i> Samb: <i>H</i>	DAGS MAÍ 80
JÓHANN GUNNAR BERGÞÓRSSON VERKFR MVFI STRANDGÖTU 11 — HAFNARFIRÐI — Sími 53315	BREYTT		