




GRUNNMYND - HÆÐAR 1:50

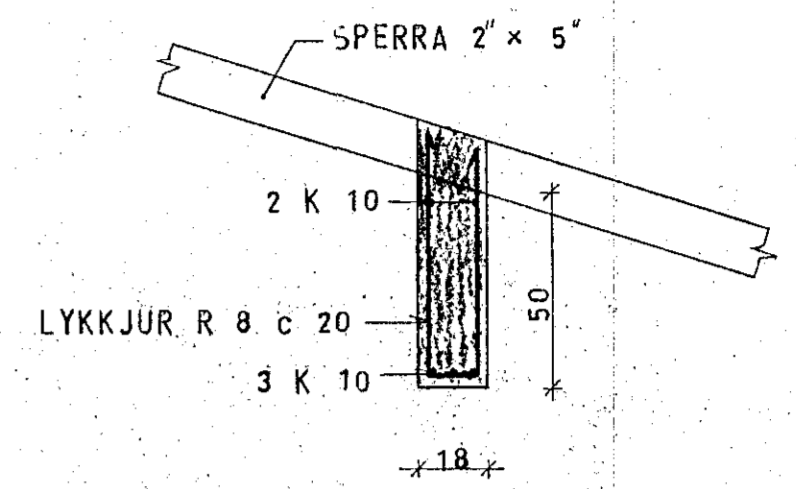


SNID 2'1 BITA B 1.1
1:20

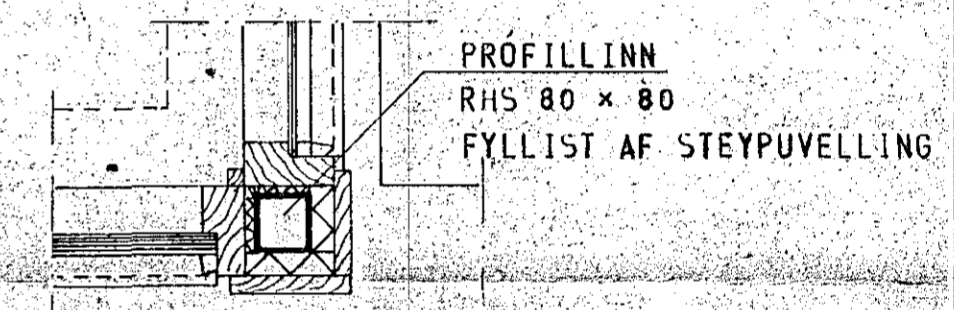


SERMYND 1 1:10

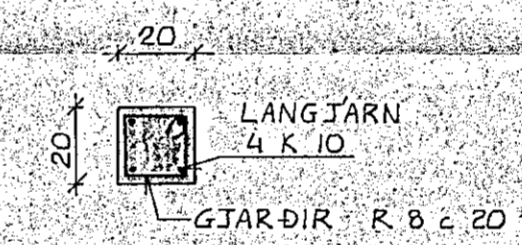

SÚLA S1 1:20

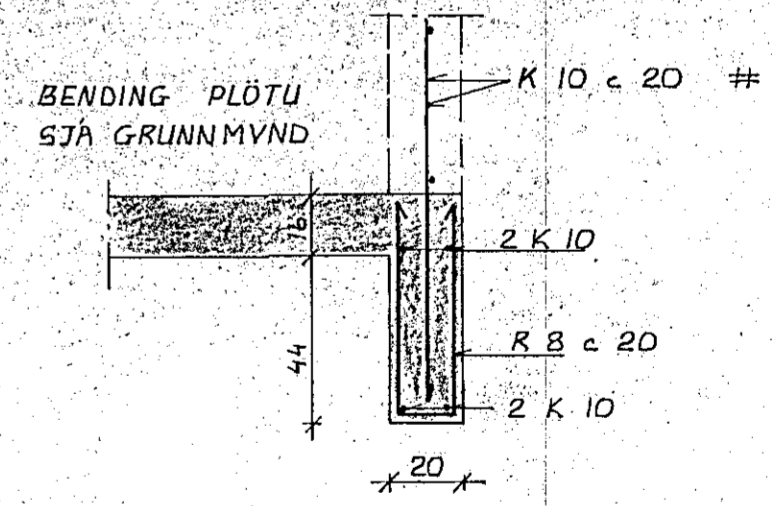

SNID 3 1:20

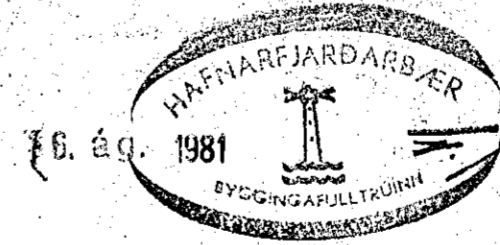

SKÝRINGAR SJÁ TEIKN NR. 1.0.

HÚS B

KLAUSTURHVAMMUR 17	MÆLIKVARÐI 1:50 1:20 1:10	VERK 8001	TEIKN NR 14.
PLATA YFIR HÆÐ	Hannað: <i>[Signature]</i> Teiknað: <i>[Signature]</i>	Yfirlitað: <i>[Signature]</i> Samb: <i>[Signature]</i>	DAGS MÁI '80
JÓHANN GUNNAR BERGPÓRSSON VERKFR. MVFI STRANDGÖTU 11 - HAFNARFIRÐI - Sími 53315	BREYTT JÚLI '81.		