



SNID A 1:20

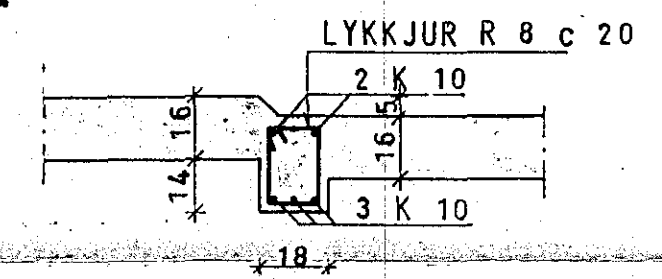

SNID B 1:20
IBITA B 0.1

GRUNNMYND - KJALLARA 1:50

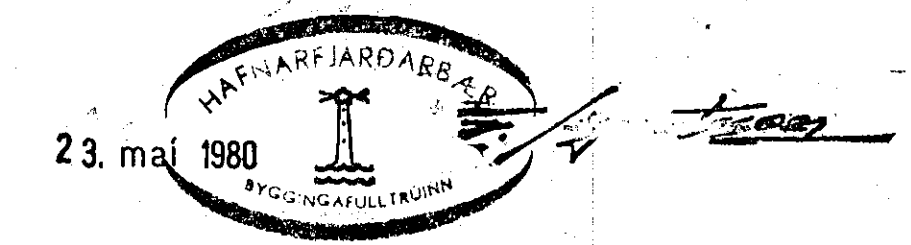

SKÝRINGAR SJÁ TEIKN NR. 10.

HÚS B

KLAUSTURHVAMMUR 17	MÆLIKVARDI 1:50 1:20	VERK 8001	TEIKN NR 13.
	Hannað: <i>[Signature]</i> Teiknað: <i>[Signature]</i>	Yfirfarir: <i>[Signature]</i> Samb: <i>[Signature]</i>	DAGS MAÍ '80
JÓHANN GUNNAR BERGPÓRSSON VERKFR MVFI STRANDGÖTU 11 - HAFNARFIRÐI - Sími 53315		BREYTT	